
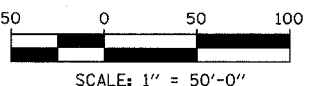
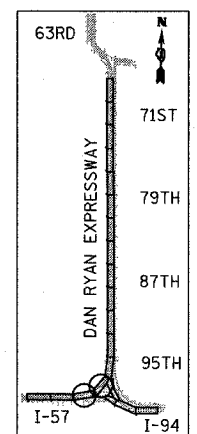


F.A.I. RTE.	SECTION	COUNTY	TOTAL SHEETS	SHEET NO.
94	*	COOK	764	223
STA. 88+60 (SB I-57) TO STA. 1313+00 (SB RYAN)				
FED. ROAD DIST. NO. ILLINOIS FED. AID PROJECT				
* (1516.1, 1717, & 1818) R-5				
				62593

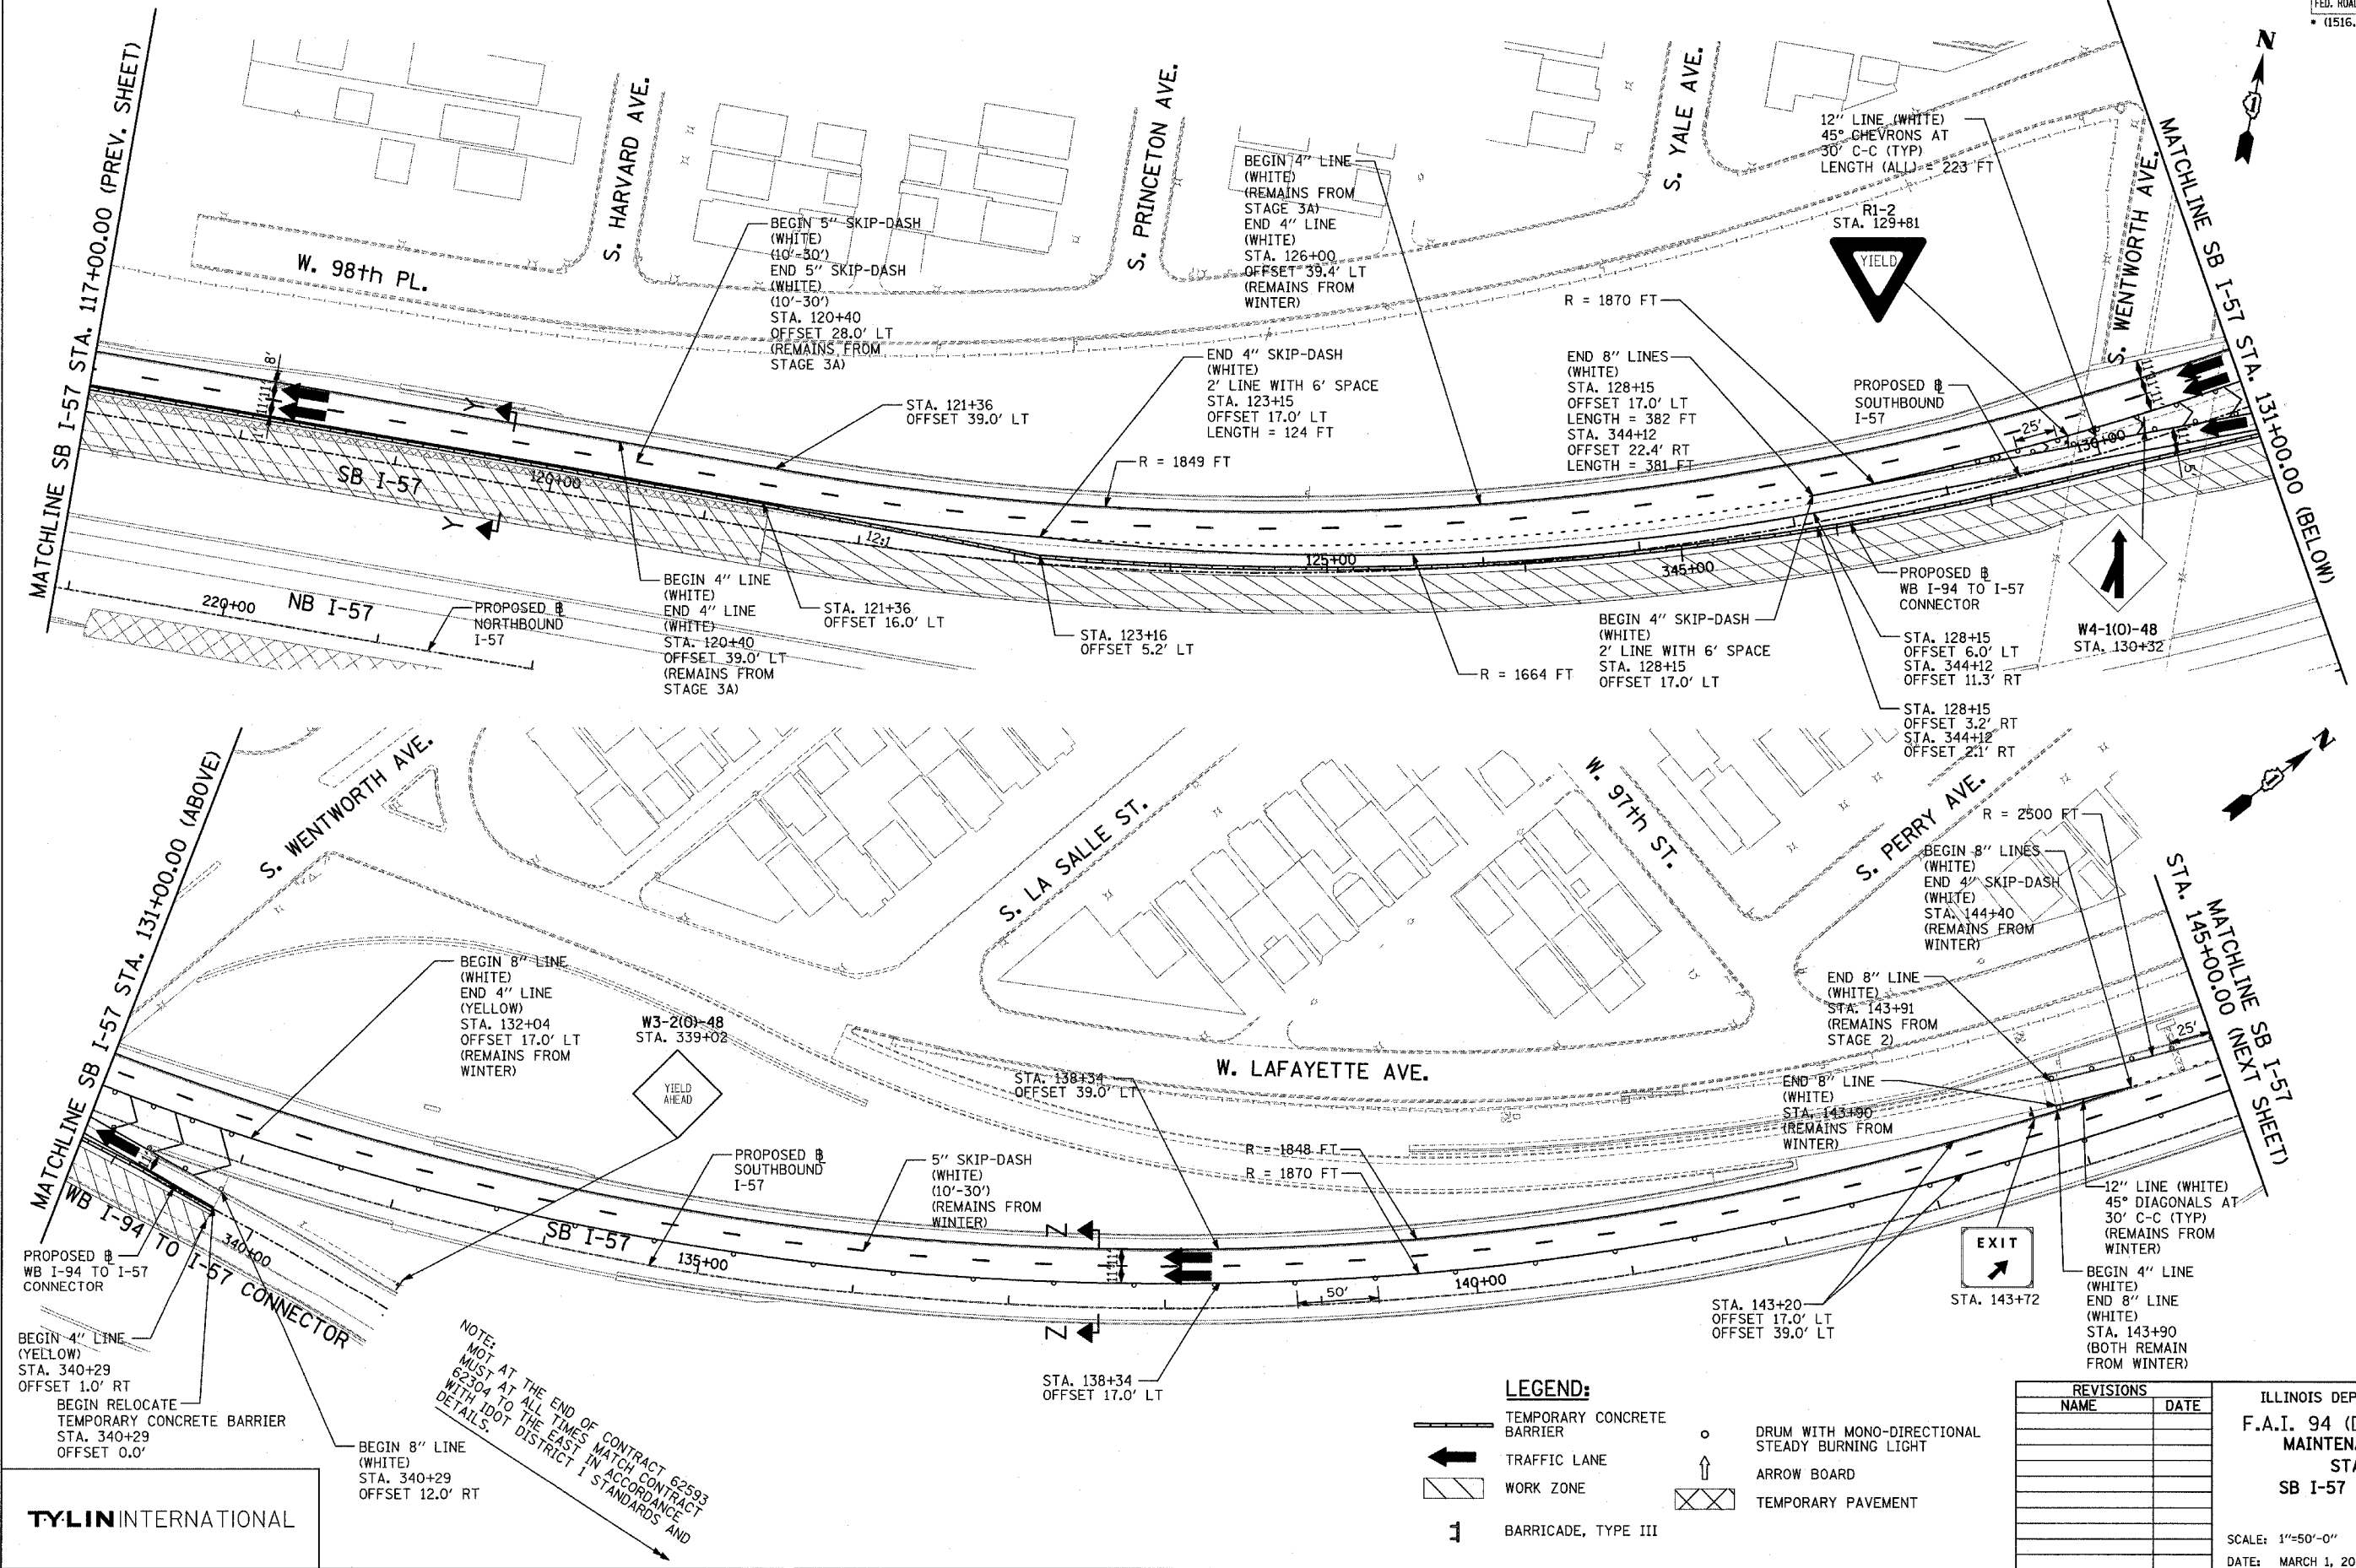

**LEGEND:**

- TEMPORARY CONCRETE BARRIER
- TRAFFIC LANE
- WORK ZONE
- BARRICADE, TYPE III
- DRUM WITH MONO-DIRECTIONAL STEADY BURNING LIGHT
- ARROW BOARD
- TEMPORARY PAVEMENT

REVISIONS	
NAME	DATE

ILLINOIS DEPARTMENT OF TRANSPORTATION  
**F.A.I. 94 (DAN RYAN EXPRESSWAY)**  
**MAINTENANCE OF TRAFFIC PLAN**  
**STAGE 3B - SB I-57**  
**SB I-57 STA. 117+00 TO 145+00**  
**SHEET 2 OF 6**

SCALE: 1"=50'-0"  
DATE: MARCH 1, 2006

DRAWN BY: JDF  
CHECKED BY: RTM

**TYLIN INTERNATIONAL**

NOTE: NOT AT THE END OF CONTRACT 62593 MUST AT ALL TIMES MATCH CONTRACT 62304 TO THE EAST IN ACCORDANCE WITH IDOT DISTRICT 1 STANDARDS AND DETAILS.