


F.A.I. RTE.	SECTION	COUNTY	TOTAL SHEETS	SHEET NO.
94		COOK	764	227
STA. 88+60 (SB I-57) TO STA. 1313+00 (SB RYAN)				
FED. ROAD DIST. NO. ILLINOIS FED. AID PROJECT				
(1516.1, 1717, & 1818) R-5 62593				

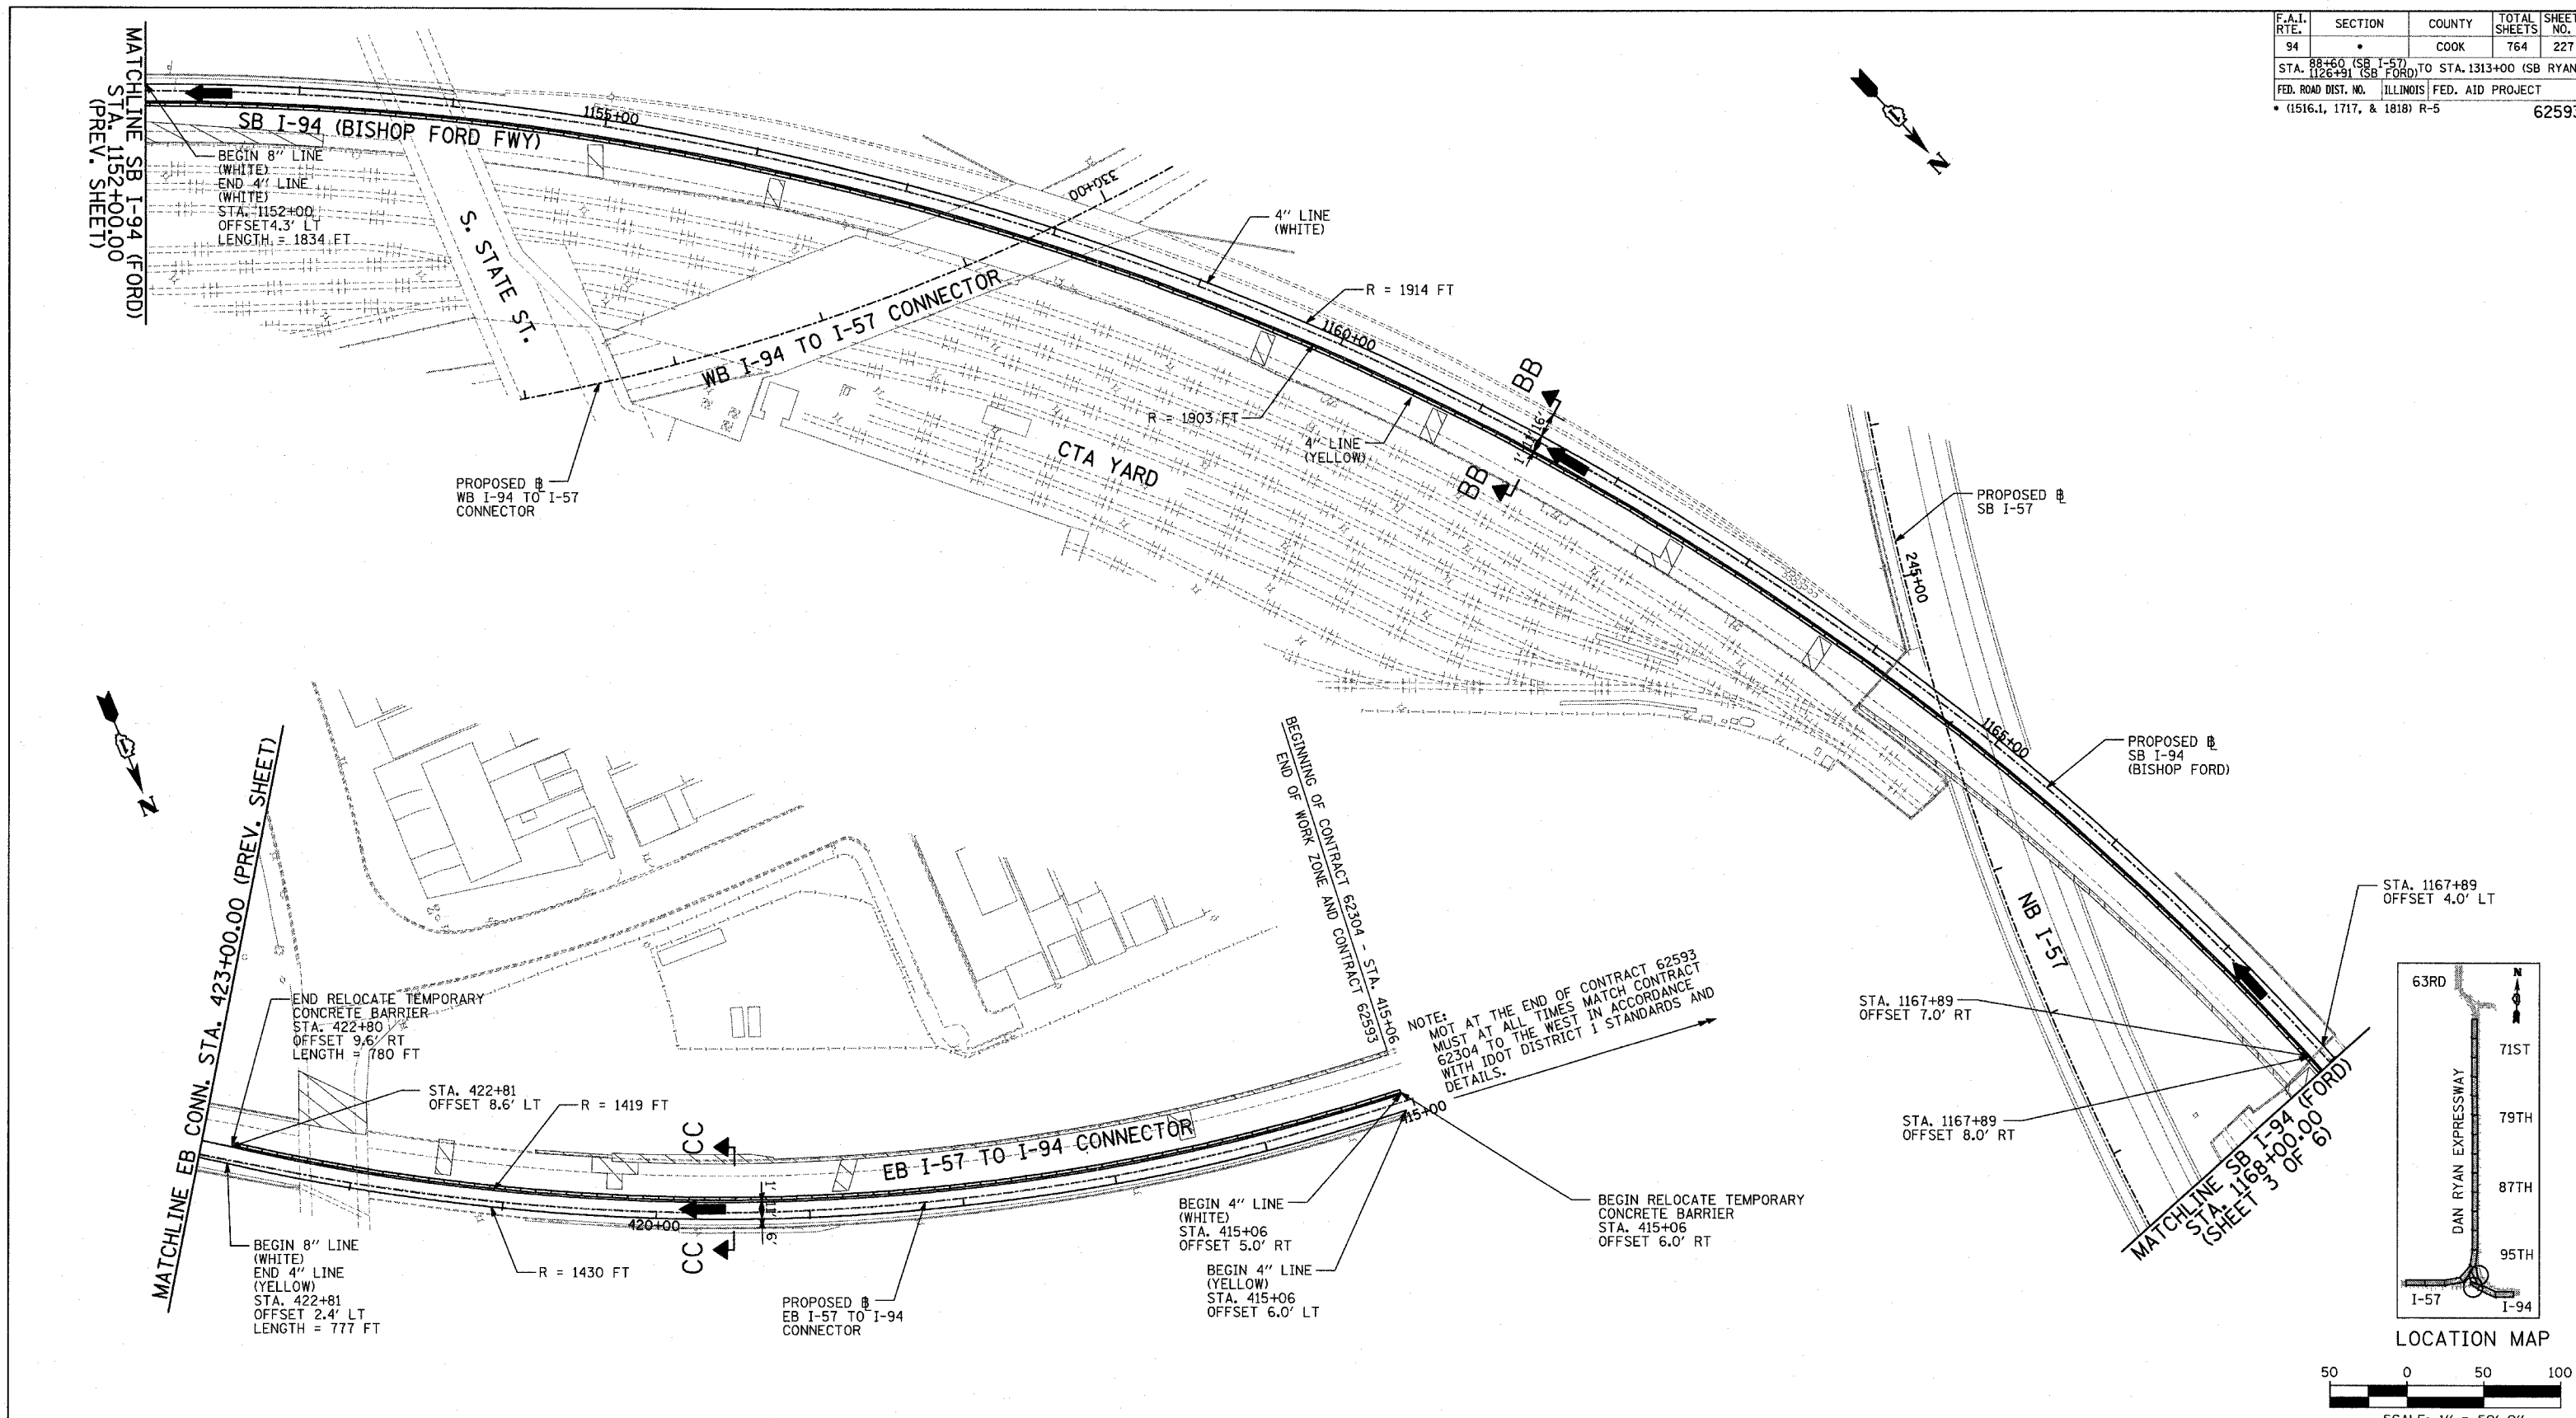


NOTE:
MUST AT THE END OF CONTRACT 62593
MUST AT ALL TIMES MATCH CONTRACT
62304 TO THE WEST IN ACCORDANCE
WITH IDOT DISTRICT 1 STANDARDS AND
DETAILS.


STA. 1167+89
OFFSET 4.0' LT

STA. 1167+89
OFFSET 7.0' RT

STA. 1167+89
OFFSET 8.0' RT

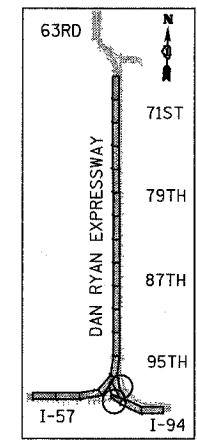

LOCATION MAP

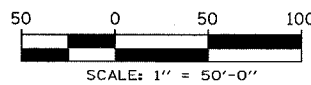

TYLIN INTERNATIONAL

LEGEND:

	TEMPORARY CONCRETE BARRIER		DRUM WITH MONO-DIRECTIONAL STEADY BURNING LIGHT
	TRAFFIC LANE		ARROW BOARD
	WORK ZONE		TEMPORARY PAVEMENT
	BARRICADE, TYPE III		

REVISIONS	
NAME	DATE

ILLINOIS DEPARTMENT OF TRANSPORTATION
F.A.I. 94 (DAN RYAN EXPRESSWAY)
 MAINTENANCE OF TRAFFIC PLAN
 STAGE 3B - SB I-94
 SB I-94 (FORD) STA. 1152+00 TO 1168+00
 EB CONN. STA. 415+00 TO 423+00
 SHEET 6 OF 6

SCALE: 1"=50'-0"
 DATE: MARCH 1, 2006
 DRAWN BY: JDF
 CHECKED BY: RTM