

DATE: _____ BY: _____

PLAN SURVEYED PLOTTED CHECKED

NOTE BOOK NO. _____

ALIGNMENT CHECKED

CADD FILE NAME _____


DATE: _____ BY: _____

PLAN SURVEYED PLOTTED CHECKED

NOTE BOOK NO. _____

ALIGNMENT CHECKED

CADD FILE NAME _____

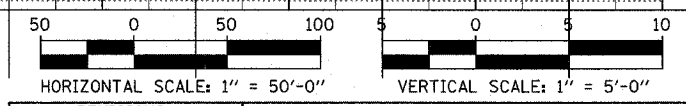

REVISIONS	
NAME	DATE

ILLINOIS DEPARTMENT OF TRANSPORTATION

F.A.I. 94 (DAN RYAN EXPRESSWAY)

PROPOSED DRAINAGE PROFILES

SB I-57

SB I-57 STA. 143+50 TO 158+99

SHEET 2 OF 7

SCALE: 1"=50' HORIZ.
1"=5' VERT.

DATE: MARCH 1, 2006

DRAWN BY: RJD/NSB

CHECKED BY: DA

TYLIN INTERNATIONAL