

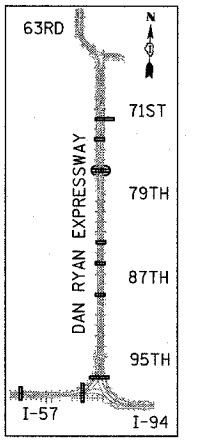


MATCHLINE BELOW

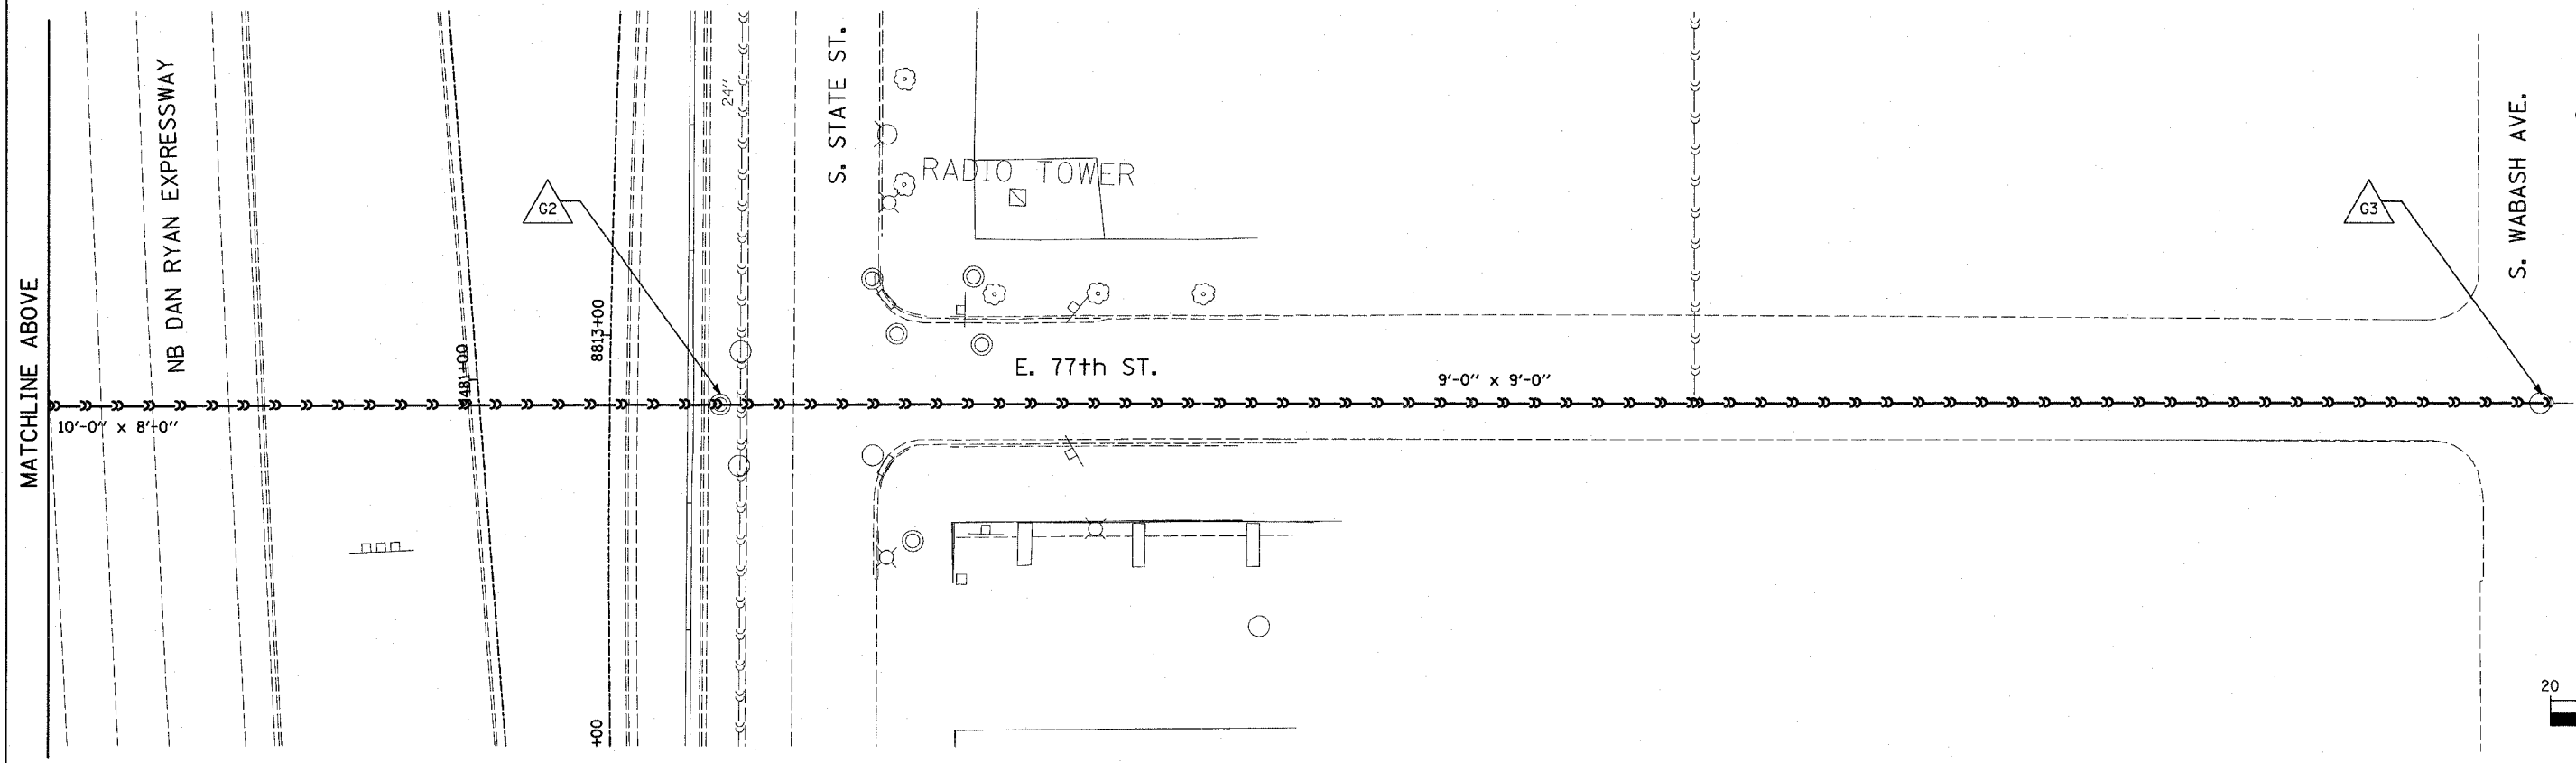

LOCATION MAP

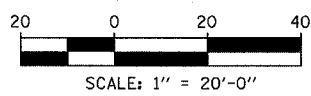

MATCHLINE ABOVE

TYLIN INTERNATIONAL

LEGEND:

- EXISTING COMBINED SEWER
- EXISTING COMBINED SEWER TO BE TELEVISIED
- MANHOLE STRUCTURE NO.

REVISIONS	
NAME	DATE

ILLINOIS DEPARTMENT OF TRANSPORTATION
 F.A.I. 94 (DAN RYAN EXPRESSWAY)
SEWER TELEVISION
77TH ST. CROSSING
 SCALE: 1"=20'-0"
 DATE: MARCH 1, 2006
 DRAWN BY: MPG
 CHECKED BY: TGB