
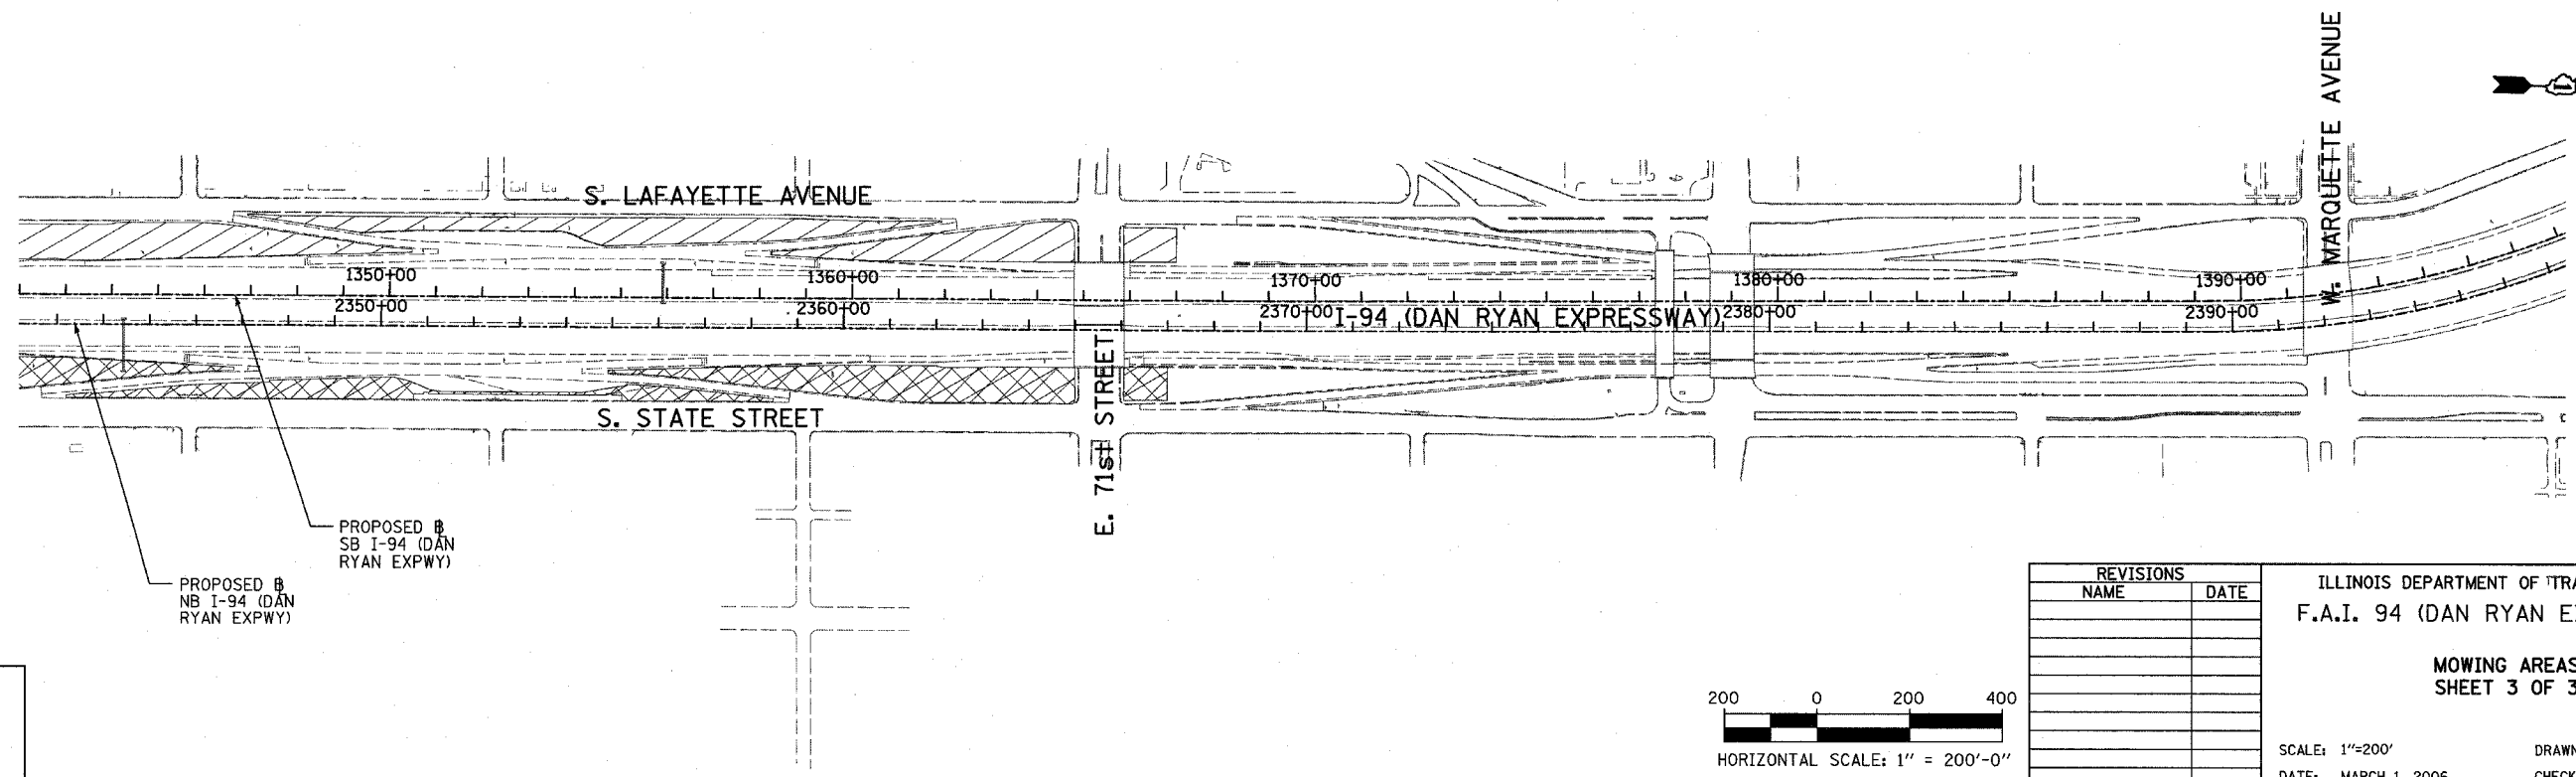


F.A.I. RTE.	SECTION	COUNTY	TOTAL SHEETS	SHEET NO.
94		COOK	764	415
STA. 88+60 (SB I-57) TO STA. 1313+00 (SB RYAN)				
FED. ROAD DIST. NO. ILLINOIS FED. AID PROJECT				
• (1516.1, 1717, & 1818) R-5 62593				

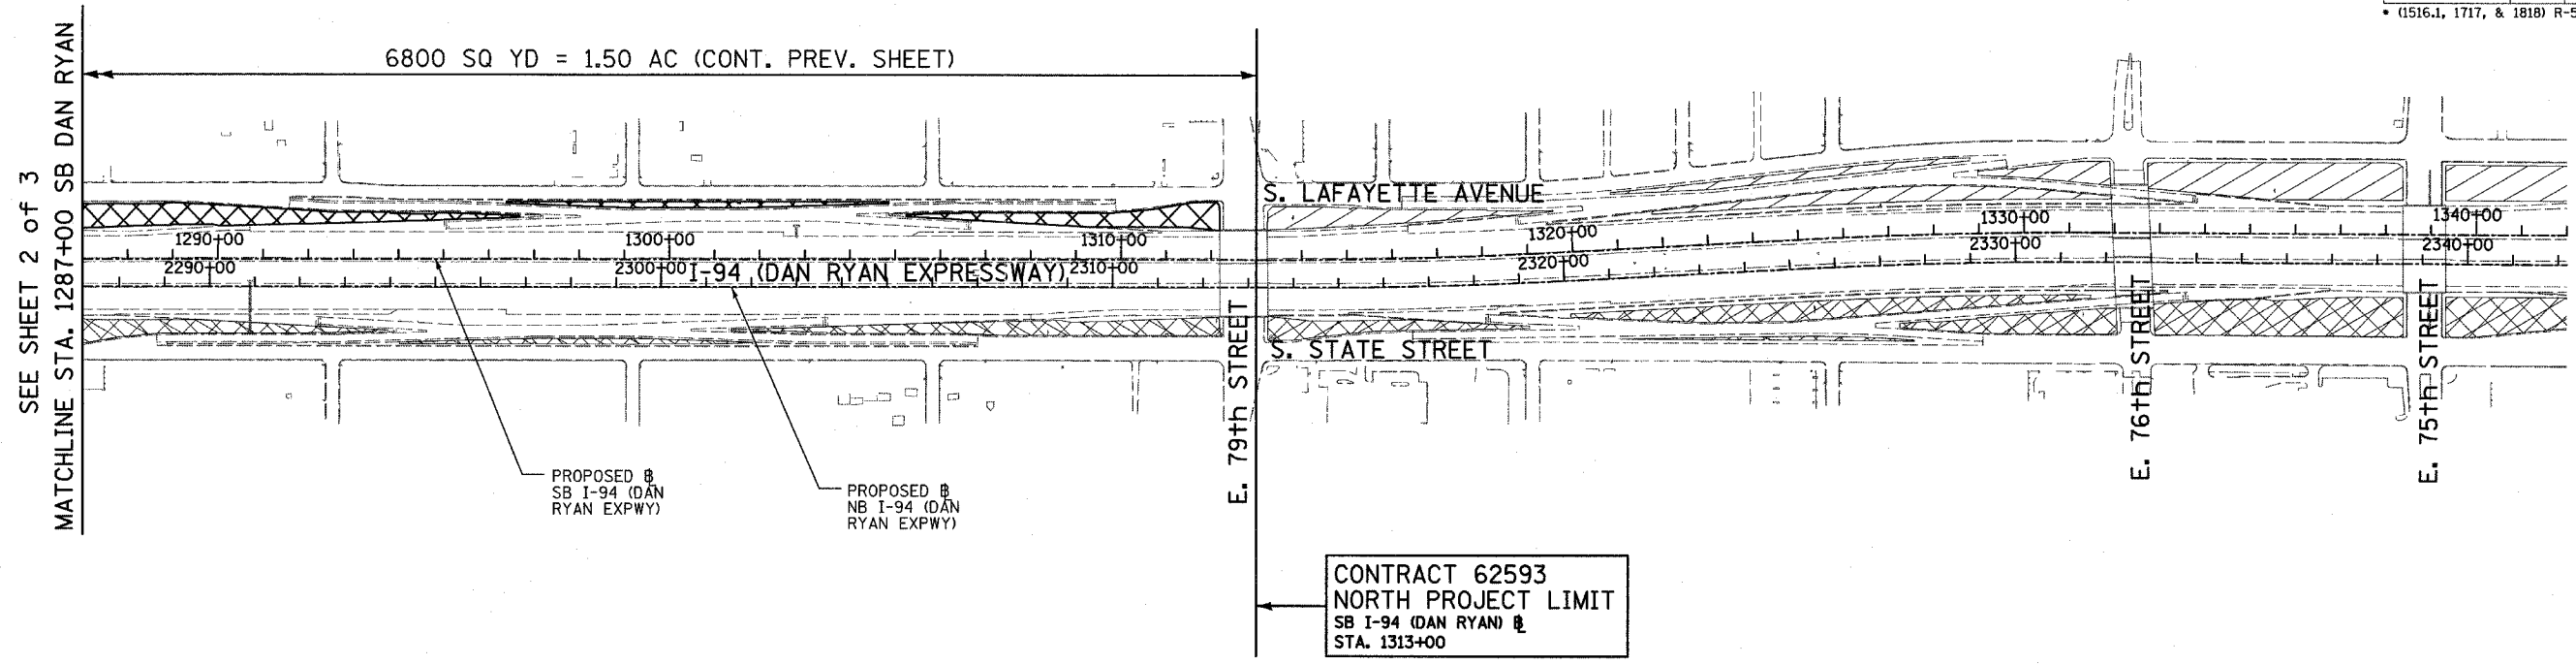

**LEGEND**

- MOWING AREAS THIS CONTRACT
- MOWING AREAS CONTRACT 62304
- MOWING AREAS CONTRACT 60B18


REVISIONS	
NAME	DATE

ILLINOIS DEPARTMENT OF TRANSPORTATION  
**F.A.I. 94 (DAN RYAN EXPRESSWAY)**

**MOWING AREAS**  
**SHEET 3 OF 3**

SCALE: 1"=200'  
DATE: MARCH 1, 2006

DRAWN BY: MPG  
CHECKED BY: TGB

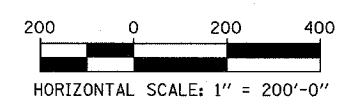

**TYLIN**INTERNATIONAL