


F.A.I. RTE.	SECTION	COUNTY	TOTAL SHEETS	SHEET NO.
94		COOK	764	452
STA. 1204+00		TO STA. 1217+00		
FED. ROAD DIST. NO.		ILLINOIS	FED. AID PROJECT	
(1516.1, 1717, 1818) R-5		62593		




NOTES:

- ROADWAY LIGHT POLES SHALL BE REMOVED UNDER CONTRACT 62583. FOUNDATION REMOVAL SHALL BE INCLUDED AS PART OF THIS CONTRACT (62593).

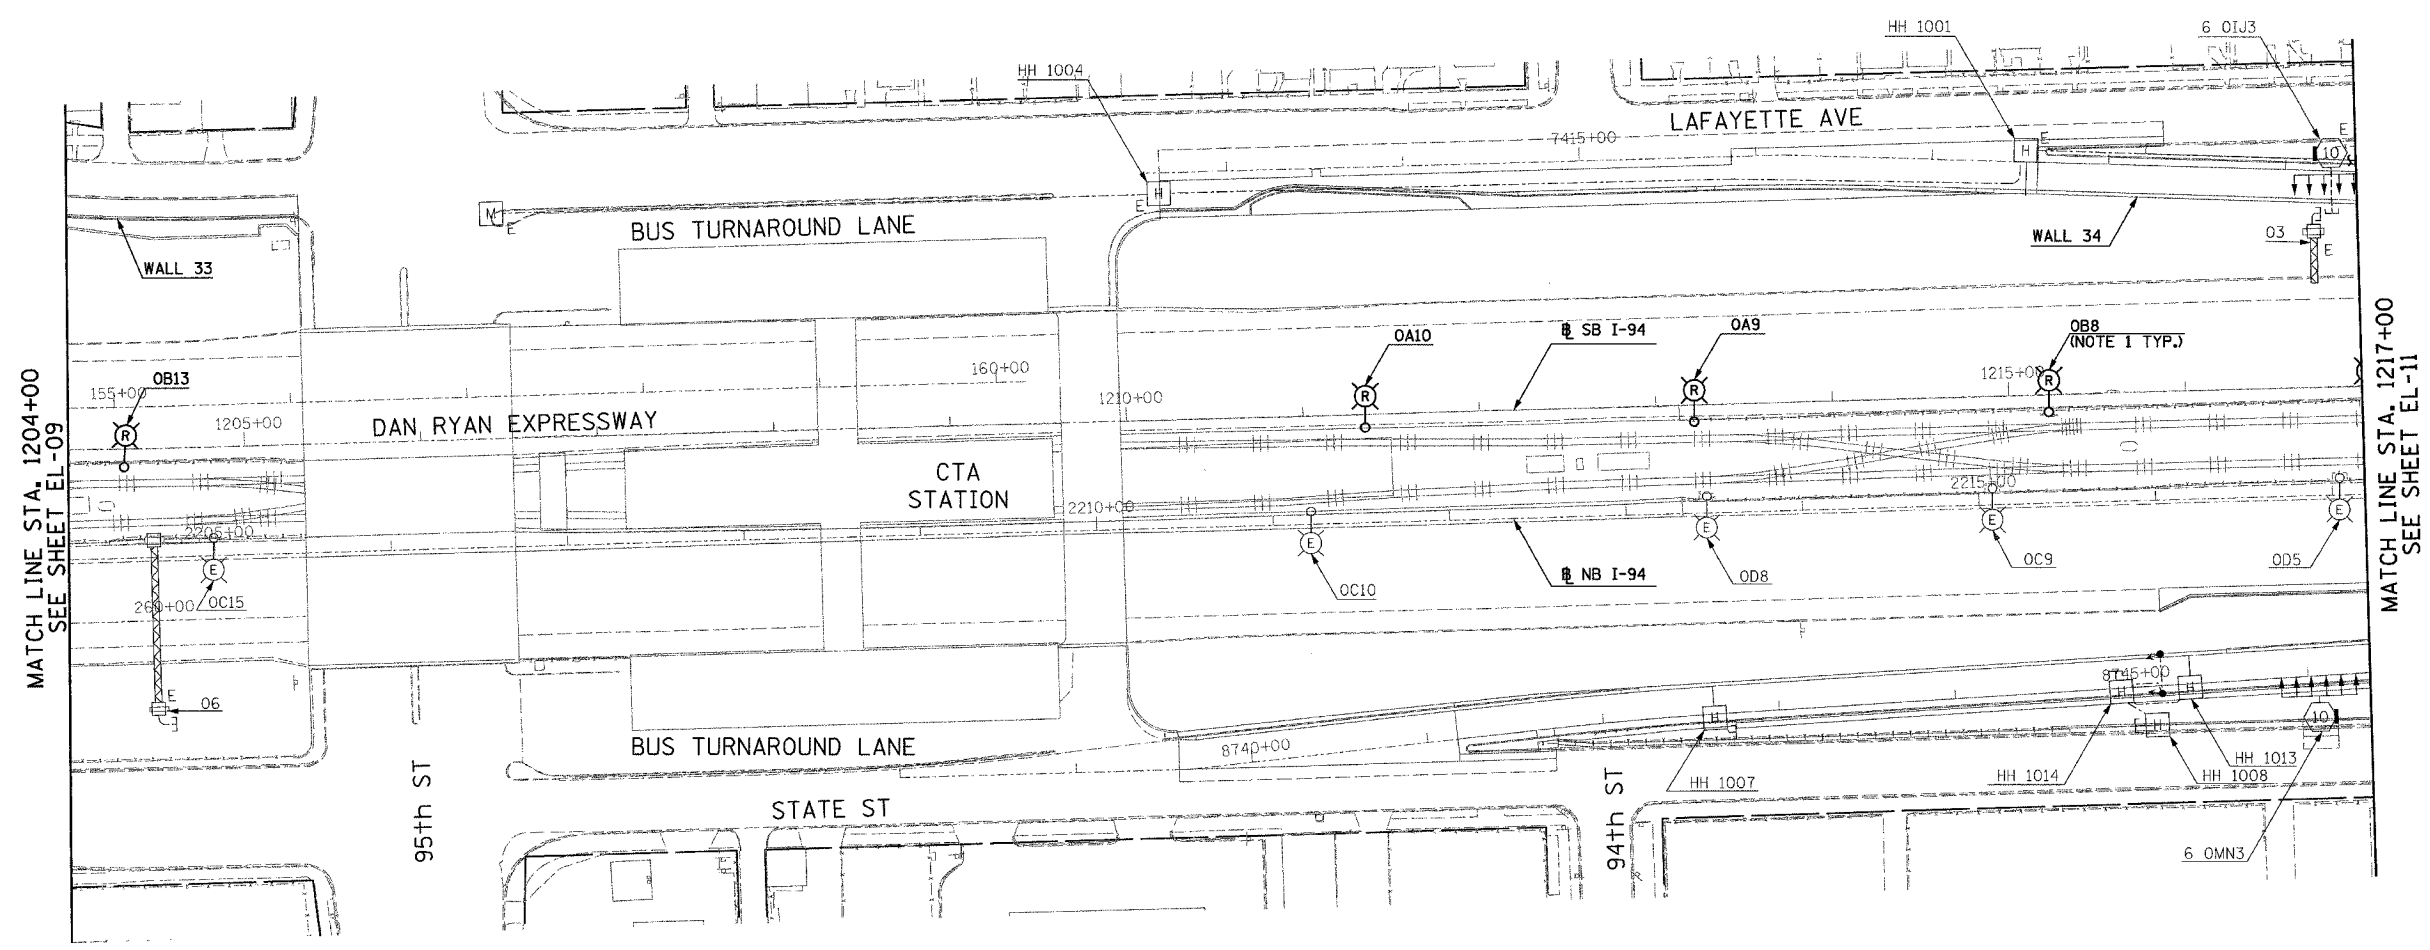

MATCH LINE STA. 1204+00
SEE SHEET EL-09

MATCH LINE STA. 1217+00
SEE SHEET EL-11

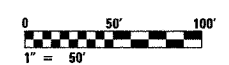

23/EL-10

SINGH
SINGH & ASSOCIATES, INC.
CONSULTING ENGINEERS

300 W. ADAMS ST.
CHICAGO, IL 60606
TEL: (312) 629-0240
FAX: (312) 629-8449

REVISIONS	
NAME	DATE

ILLINOIS DEPARTMENT OF TRANSPORTATION
F.A.I. 94 (DAN RYAN EXPRESSWAY)
ROADWAY LIGHTING AND SURVEILLANCE PLANS
EXISTING CONDITIONS AND DEMOLITION

SCALE: 1"=50'
DATE: MARCH 1, 2006

DRAWN BY: YJ
CHECKED BY: TM

2/20/2006 3:43:39 PM