



F.A.I. RTE.	SECTION	COUNTY	TOTAL SHEETS	SHEET NO.
94		COOK	764	461
STA. 89+77		TO STA. 103+00		
FED. ROAD DIST. NO.	ILLINOIS	FED. AID PROJECT		
(1516.1, 1717, 1818) R-5		62593		

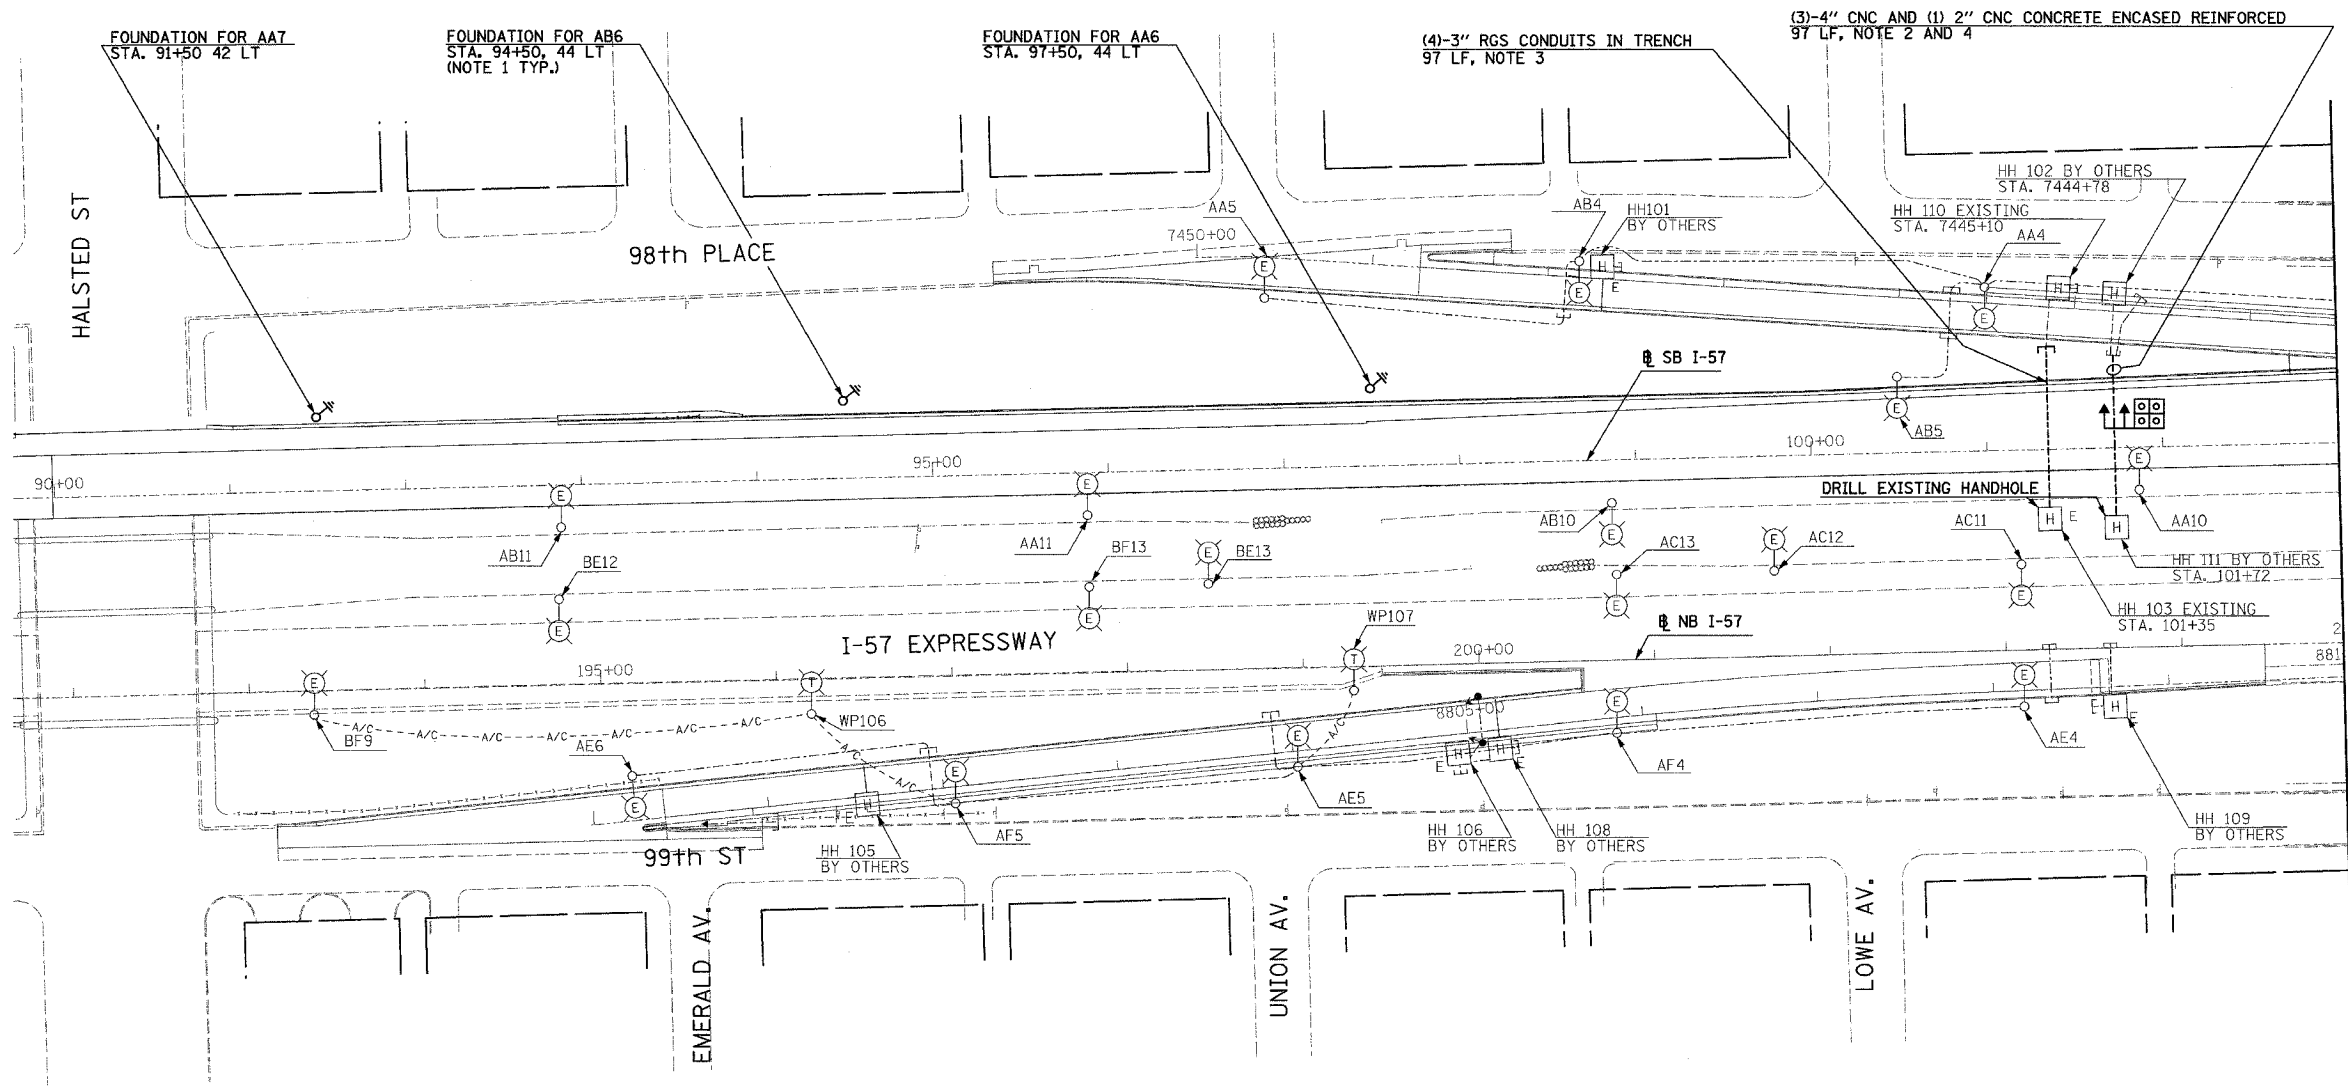

- NOTES:**
1. PROVIDE FOUNDATIONS FOR CONVENTIONAL LIGHT POLES AS SHOWN ON SHEET E-301. POLES AND WIRING SHALL BE FURNISHED AND INSTALLED BY OTHERS UNDER CONTRACT 62937.
  2. REFER SHEET EI-102 AND EI-103 FOR DUCTBANK INSTALLATION DETAILS.
  3. CONNECT TO 4-3" RGS CONDUITS INSTALLED BY OTHERS UNDER CONTRACT 62695.
  4. TIE INTO EXISTING CONDUIT AND DUCTBANK PROVIDED UNDER CONTRACT 62695.



MATCHLINE STA. 103+00  
SEE SHEET EI-02

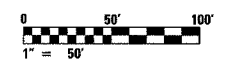

23/EI-01

REVISIONS	
NAME	DATE

ILLINOIS DEPARTMENT OF TRANSPORTATION  
F.A.I. 94 (DAN RYAN EXPRESSWAY)

ELECTRICAL INFRASTRUCTURE PLANS  
PROPOSED IMPROVEMENTS

SCALE: 1"=50'      DRAWN BY: VK  
DATE: MARCH 1, 2006      CHECKED BY: TM

**SINGH** 300 W. ADAMS ST.  
CHICAGO, IL 60606  
SINGH & ASSOCIATES, INC. TEL: (312) 629-0240  
CONSULTING ENGINEERS FAX: (312) 629-8449

2/20/2006 3:52:33 PM