

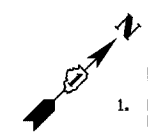


F.A.I. RTE.	SECTION	COUNTY	TOTAL SHEETS	SHEET NO.
94	*	COOK	764	464
STA. 129+00		TO STA. 142+00		
FED. ROAD DIST. NO.	ILLINOIS	FED. AID PROJECT		
* (1516.1, 1717, 1818) R-5		62593		

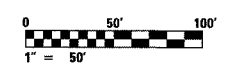

- NOTES:**
1. REFER SHEET EI-102 AND EI-103 FOR DUCTBANK INSTALLATION DETAILS.
 2. REFER SHEET EI-110 FOR HANDHOLE DETAIL.
 3. REFER TO SHEETS EI-103 AND EI-106 FOR HANDHOLE DETAILS.
 4. CONNECT BOTH CONDUITS INTO EXISTING CONDUITS FURNISHED UNDER CONTRACT 62695.

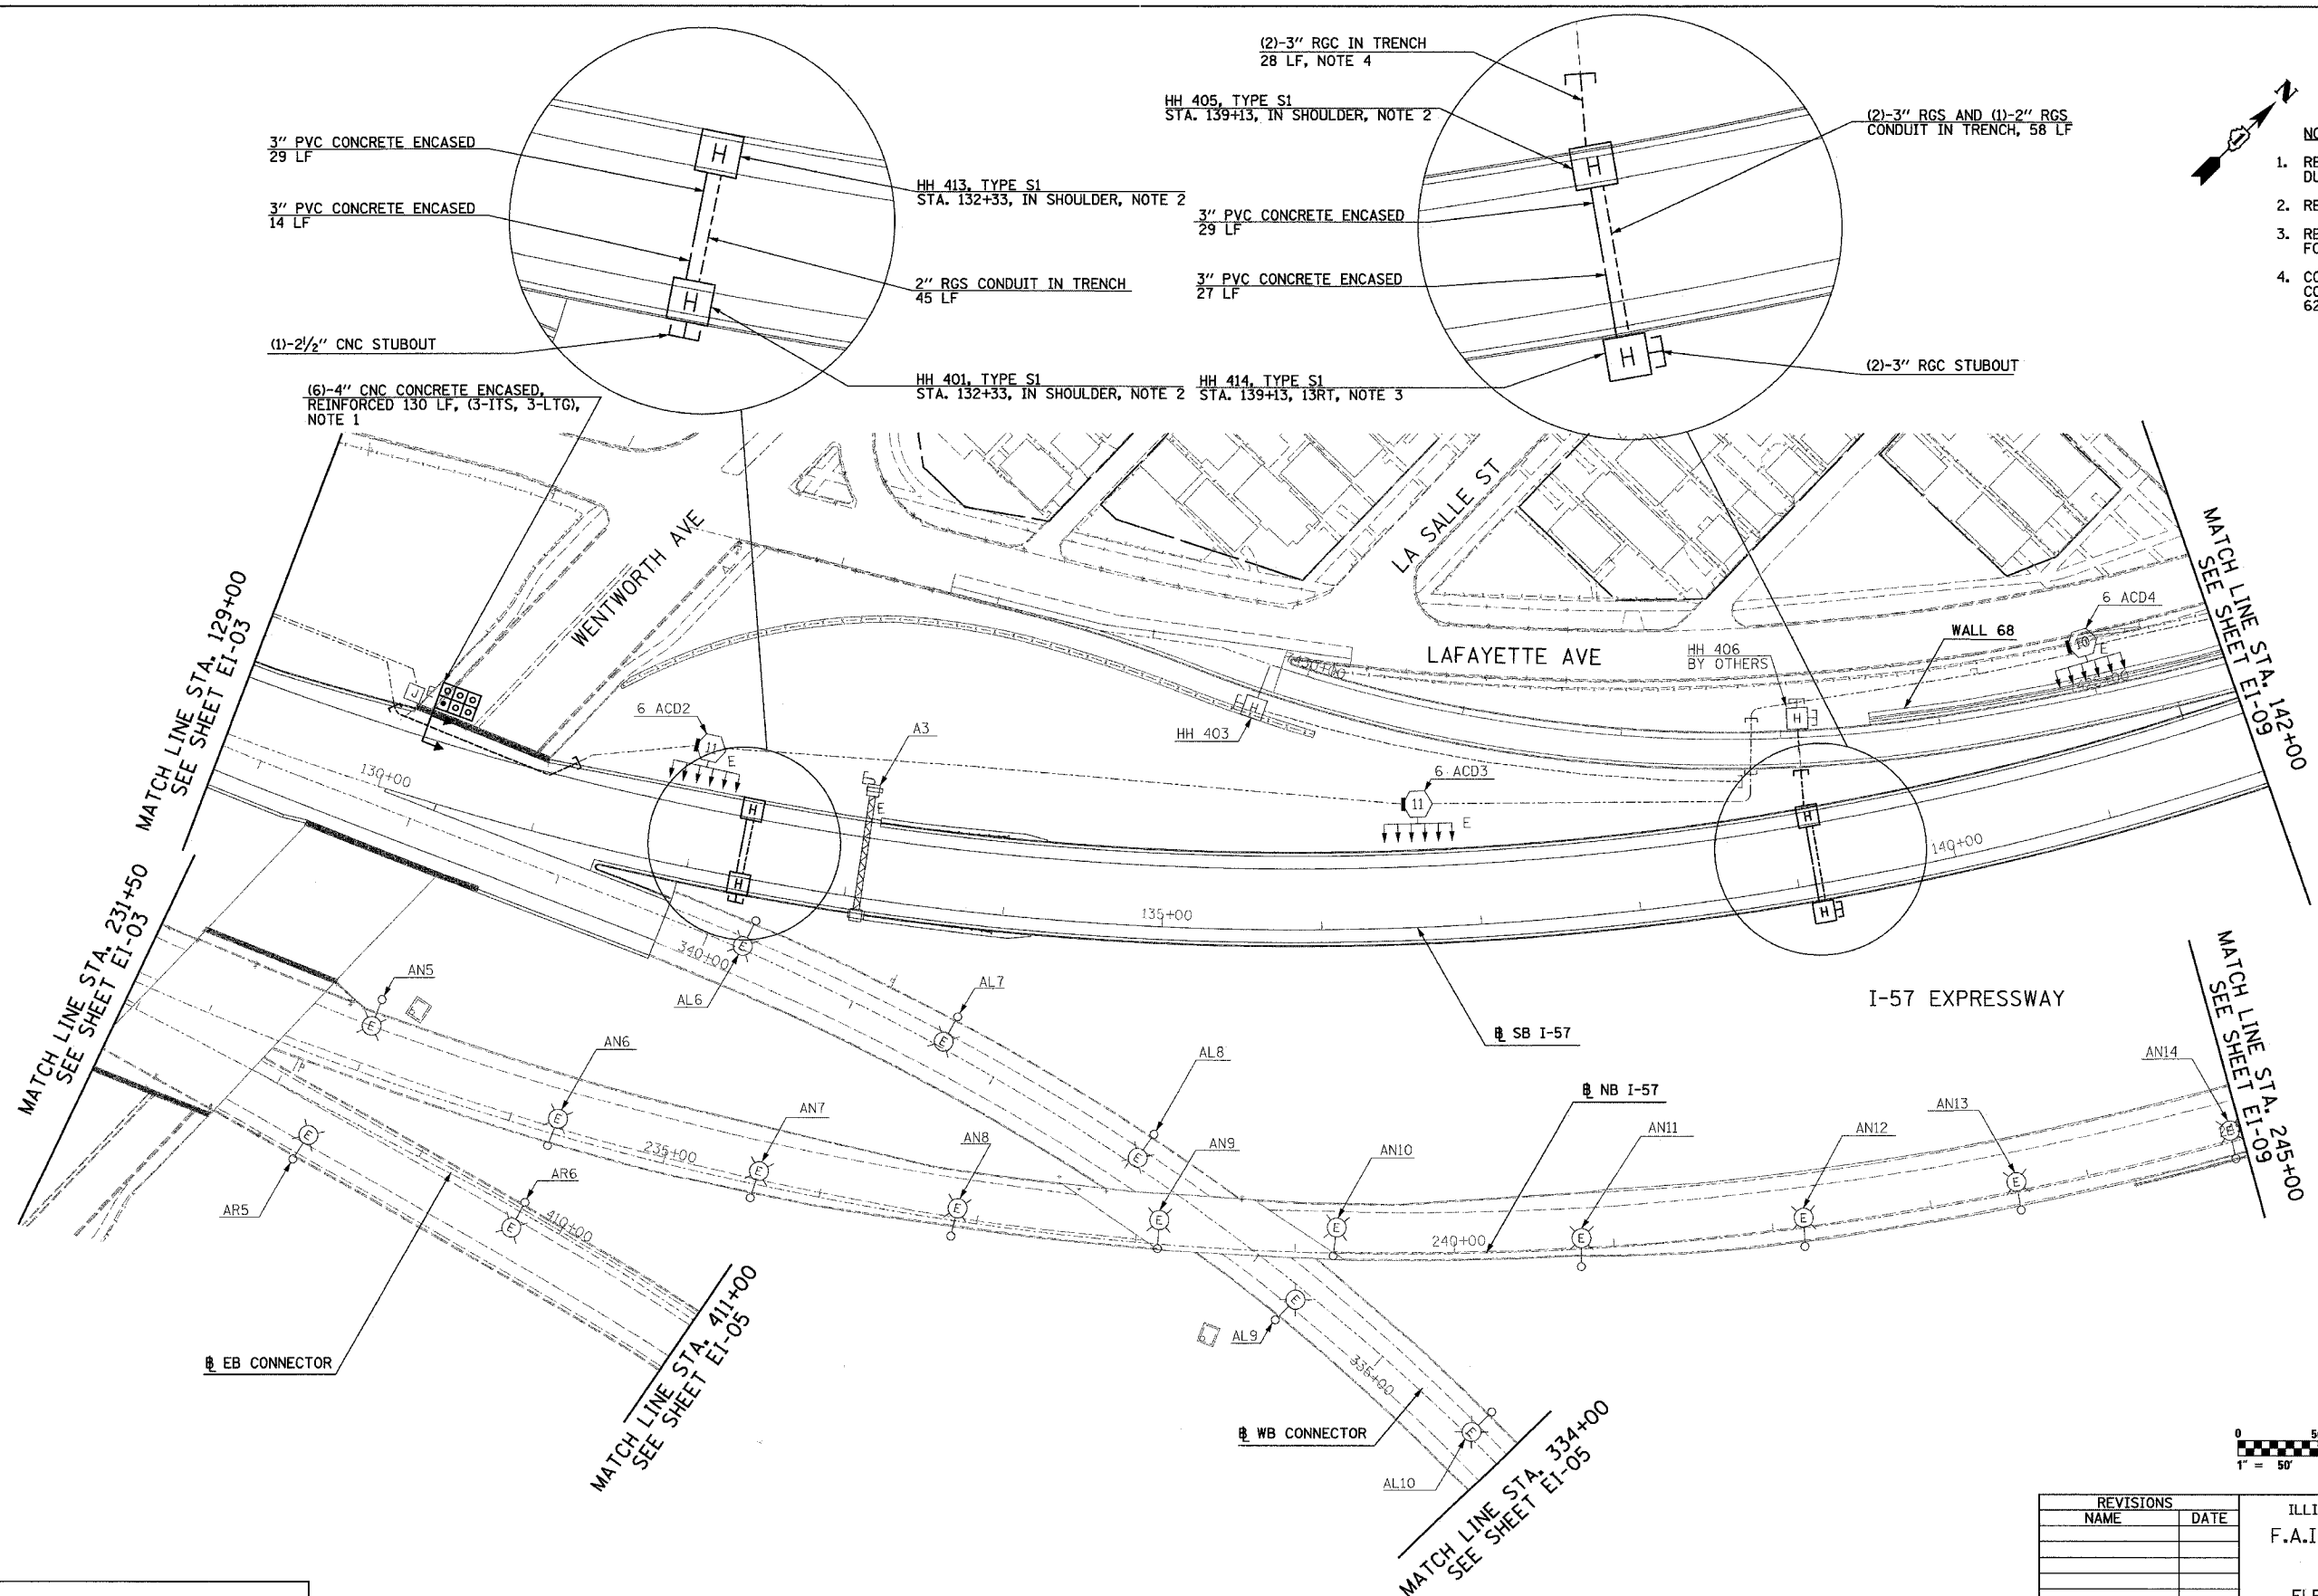

23/EI-04

REVISIONS	
NAME	DATE

ILLINOIS DEPARTMENT OF TRANSPORTATION
 F.A.I. 94 (DAN RYAN EXPRESSWAY)

ELECTRICAL INFRASTRUCTURE PLANS
 PROPOSED IMPROVEMENTS

SCALE: 1"=50' DRAWN BY: VK
 DATE: MARCH 1, 2006 CHECKED BY: TM

SINGH 300 W. ADAMS ST.
 CHICAGO, IL 60606
 SINGH & ASSOCIATES, INC. TEL: (312) 629-0240
 CONSULTING ENGINEERS FAX: (312) 629-8449

2/27/2006 11:43:17 AM