



F.A.I. RTE.	SECTION	COUNTY	TOTAL SHEETS	SHEET NO.
94	*	COOK	764	466
STA. 1163+60		TO STA. 1149+50		
FED. ROAD DIST. NO.		ILLINOIS	FED. AID PROJECT	
* (1516.1, 1717, 1818) R-5		62593		

NOTES:

- REFER SHEET EI-102 AND EI-103 FOR DUCTBANK INSTALLATION DETAILS.

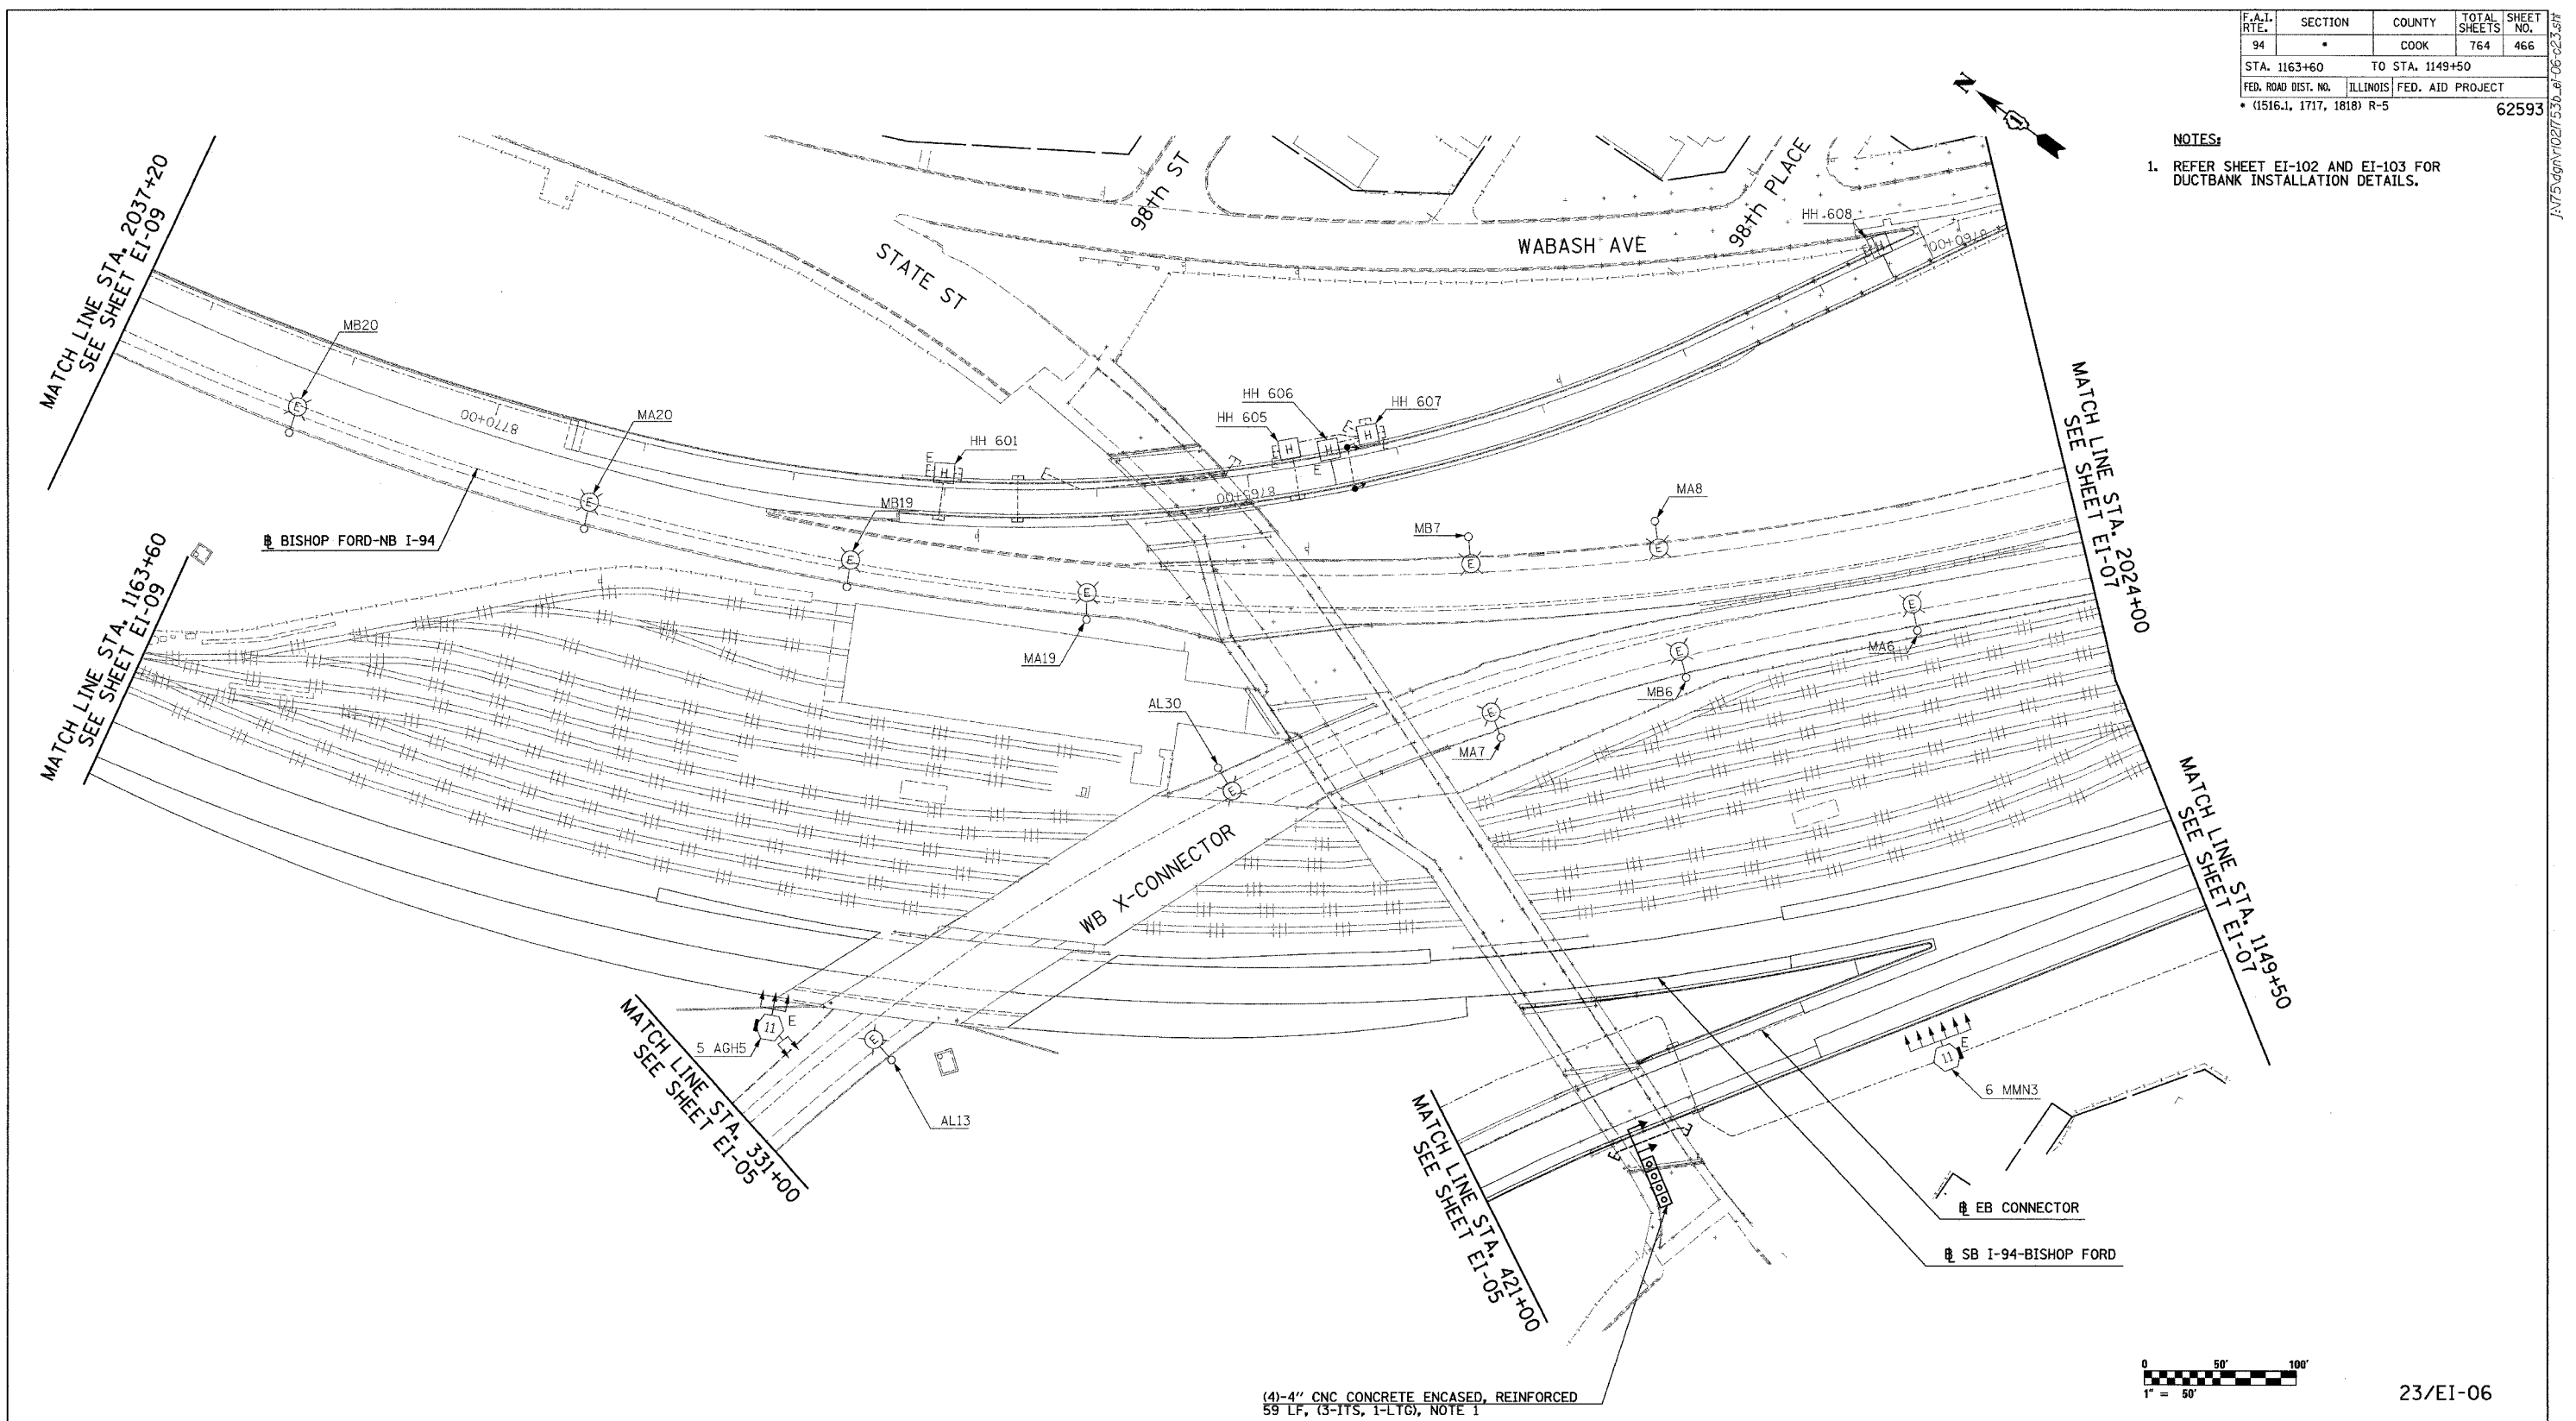

(4)-4" CNC CONCRETE ENCASED, REINFORCED
59 LF, (3-ITS, 1-LTG), NOTE 1

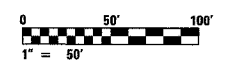

23/EI-06

REVISIONS	
NAME	DATE

ILLINOIS DEPARTMENT OF TRANSPORTATION
F.A.I. 94 (DAN RYAN EXPRESSWAY)

ELECTRICAL INFRASTRUCTURE PLANS
PROPOSED IMPROVEMENTS

SCALE: 1"=50'
DATE: MARCH 1, 2006

DRAWN BY: VK
CHECKED BY: TM

SINGH 300 W. ADAMS ST.
CHICAGO, IL 60606
SINGH & ASSOCIATES, INC. TEL: (312) 629-0240
CONSULTING ENGINEERS FAX: (312) 629-8449

2/27/2006 11:43:23 AM