


F.A.I. RTE.	SECTION	COUNTY	TOTAL SHEETS	SHEET NO.
94	*	COOK	764	467
STA. 1149+50		TO STA. 1135+22		
FED. ROAD DIST. NO.		ILLINOIS FED. AID PROJECT		
• (1516.1, 1717, 1818) R-5		62593		

- NOTES:
1. REFER SHEET EI-110 FOR HANDHOLE DETAIL.
  2. REFER SHEET EI-102 AND EI-103 FOR DUCTBANK INSTALLATION DETAILS.
  3. REFER TO UTILITY TRENCH PAVEMENT PATCHING DETAILS FOR DETECTOR STATION INSTALLATION.

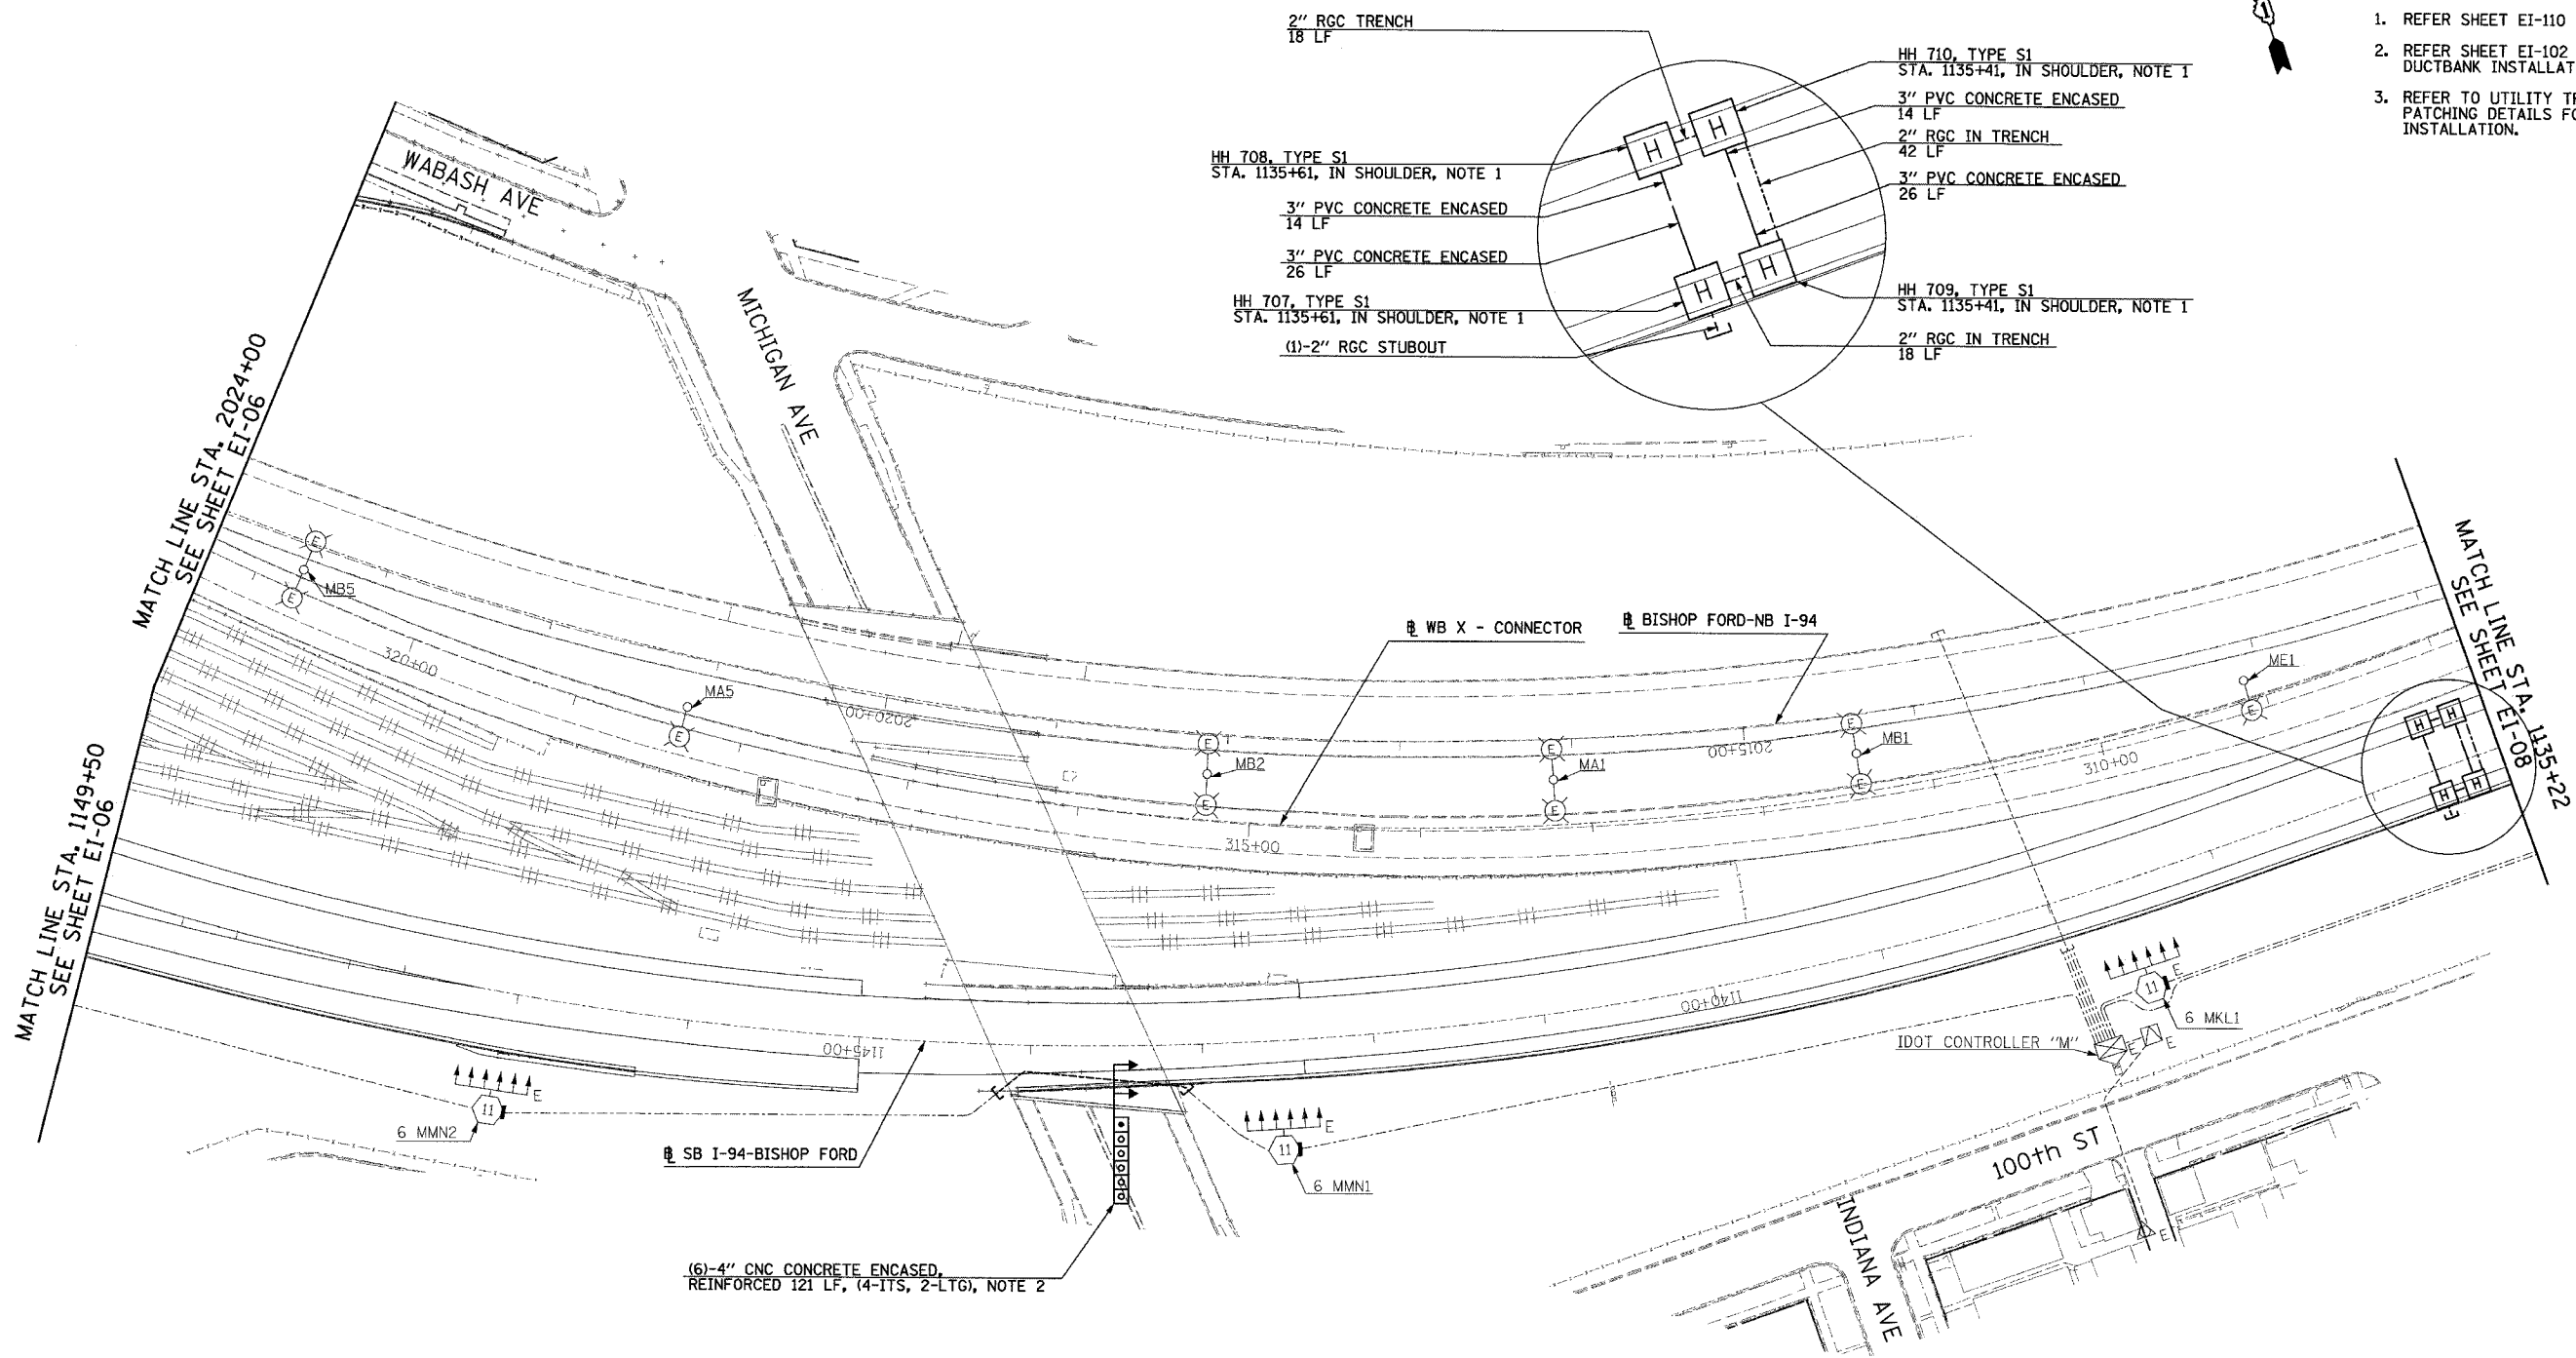

(6)-4" CNC CONCRETE ENCASED,  
REINFORCED 121 LF, (4-IITS, 2-LTG), NOTE 2



23/EI-07

**SINGH** 300 W. ADAMS ST.  
CHICAGO, IL 60606  
SINGH & ASSOCIATES, INC. TEL: (312) 629-0240  
CONSULTING ENGINEERS FAX: (312) 629-8449

REVISIONS	
NAME	DATE

ILLINOIS DEPARTMENT OF TRANSPORTATION  
F.A.I. 94 (DAN RYAN EXPRESSWAY)

ELECTRICAL INFRASTRUCTURE PLANS  
PROPOSED IMPROVEMENTS

SCALE: 1"=50' DRAWN BY: VK  
DATE: MARCH 1, 2006 CHECKED BY: TM

J:\75\den\1027555\_ei-07-023.dwg 2/27/2006 11:43:37 AM