


F.A.I. RTE.	SECTION	COUNTY	TOTAL SHEETS	SHEET NO.
94	*	COOK	764	473
STA. 1243+00		TO STA. 1255+70		
FED. ROAD DIST. NO.		ILLINOIS FED. AID PROJECT		
* (1516.1, 1717, 1818) R-5		62593		


NOTES:

- REFER SHEET EI-110 FOR HANDHOLE DETAIL.

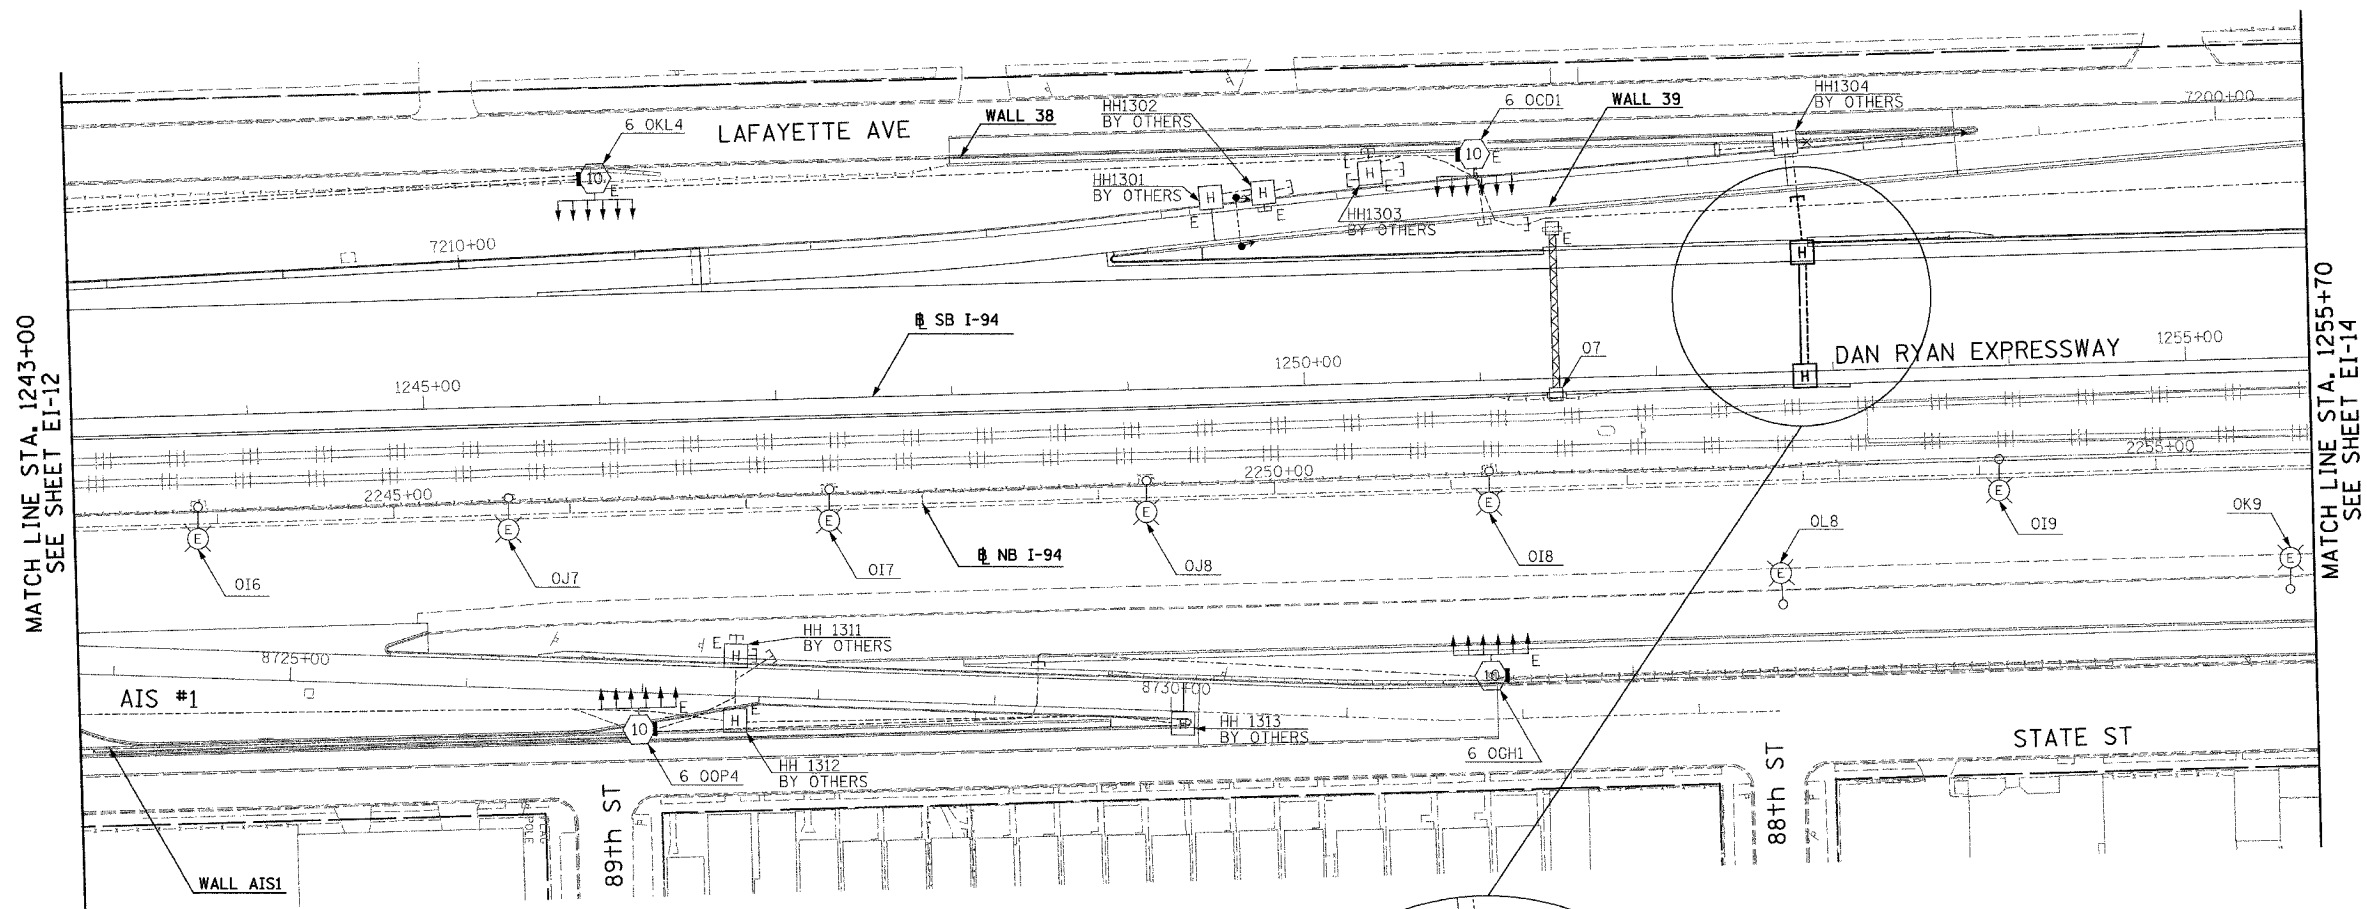

MATCH LINE STA. 1243+00  
SEE SHEET EI-12

MATCH LINE STA. 1255+70  
SEE SHEET EI-14

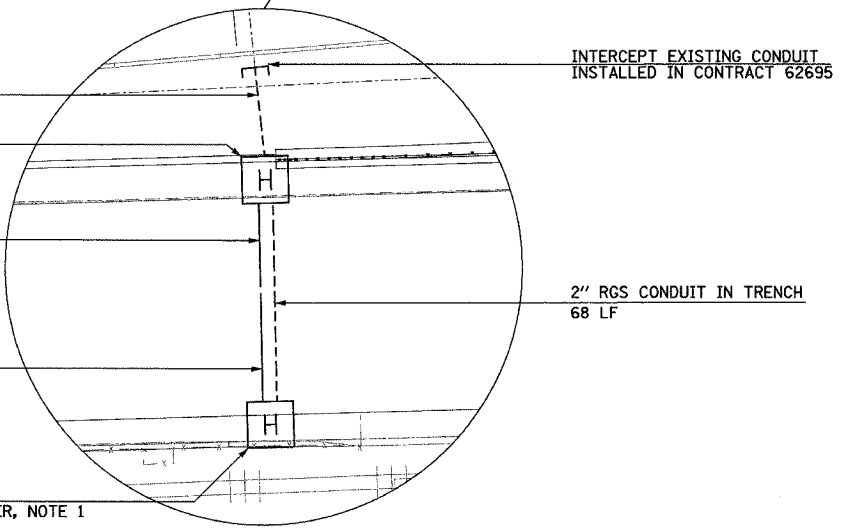

2" RGC CONDUIT IN TRENCH  
31 LF

HH 1305 TYPE S1  
STA. 1252+84, IN SHOULDER, NOTE 1


3" PVC CONCRETE ENCASED  
29 LF

3" PVC CONCRETE ENCASED  
37 LF

HH 1306 TYPE S1  
STA. 1252+84, IN SHOULDER, NOTE 1

INTERCEPT EXISTING CONDUIT  
INSTALLED IN CONTRACT 62695

2" RGS CONDUIT IN TRENCH  
68 LF

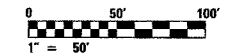

23/EI-13

**SINGH** 300 W. ADAMS ST.  
CHICAGO, IL 60606  
SINGH & ASSOCIATES, INC. TEL: (312) 629-0240  
CONSULTING ENGINEERS FAX: (312) 629-8449

REVISIONS	
NAME	DATE

ILLINOIS DEPARTMENT OF TRANSPORTATION  
F.A.I. 94 (DAN RYAN EXPRESSWAY)

ELECTRICAL INFRASTRUCTURE PLANS  
PROPOSED IMPROVEMENTS

SCALE: 1"=50'      DRAWN BY: VK  
DATE: MARCH 1, 2006      CHECKED BY: TM

2/20/2006 3:55:08 PM