

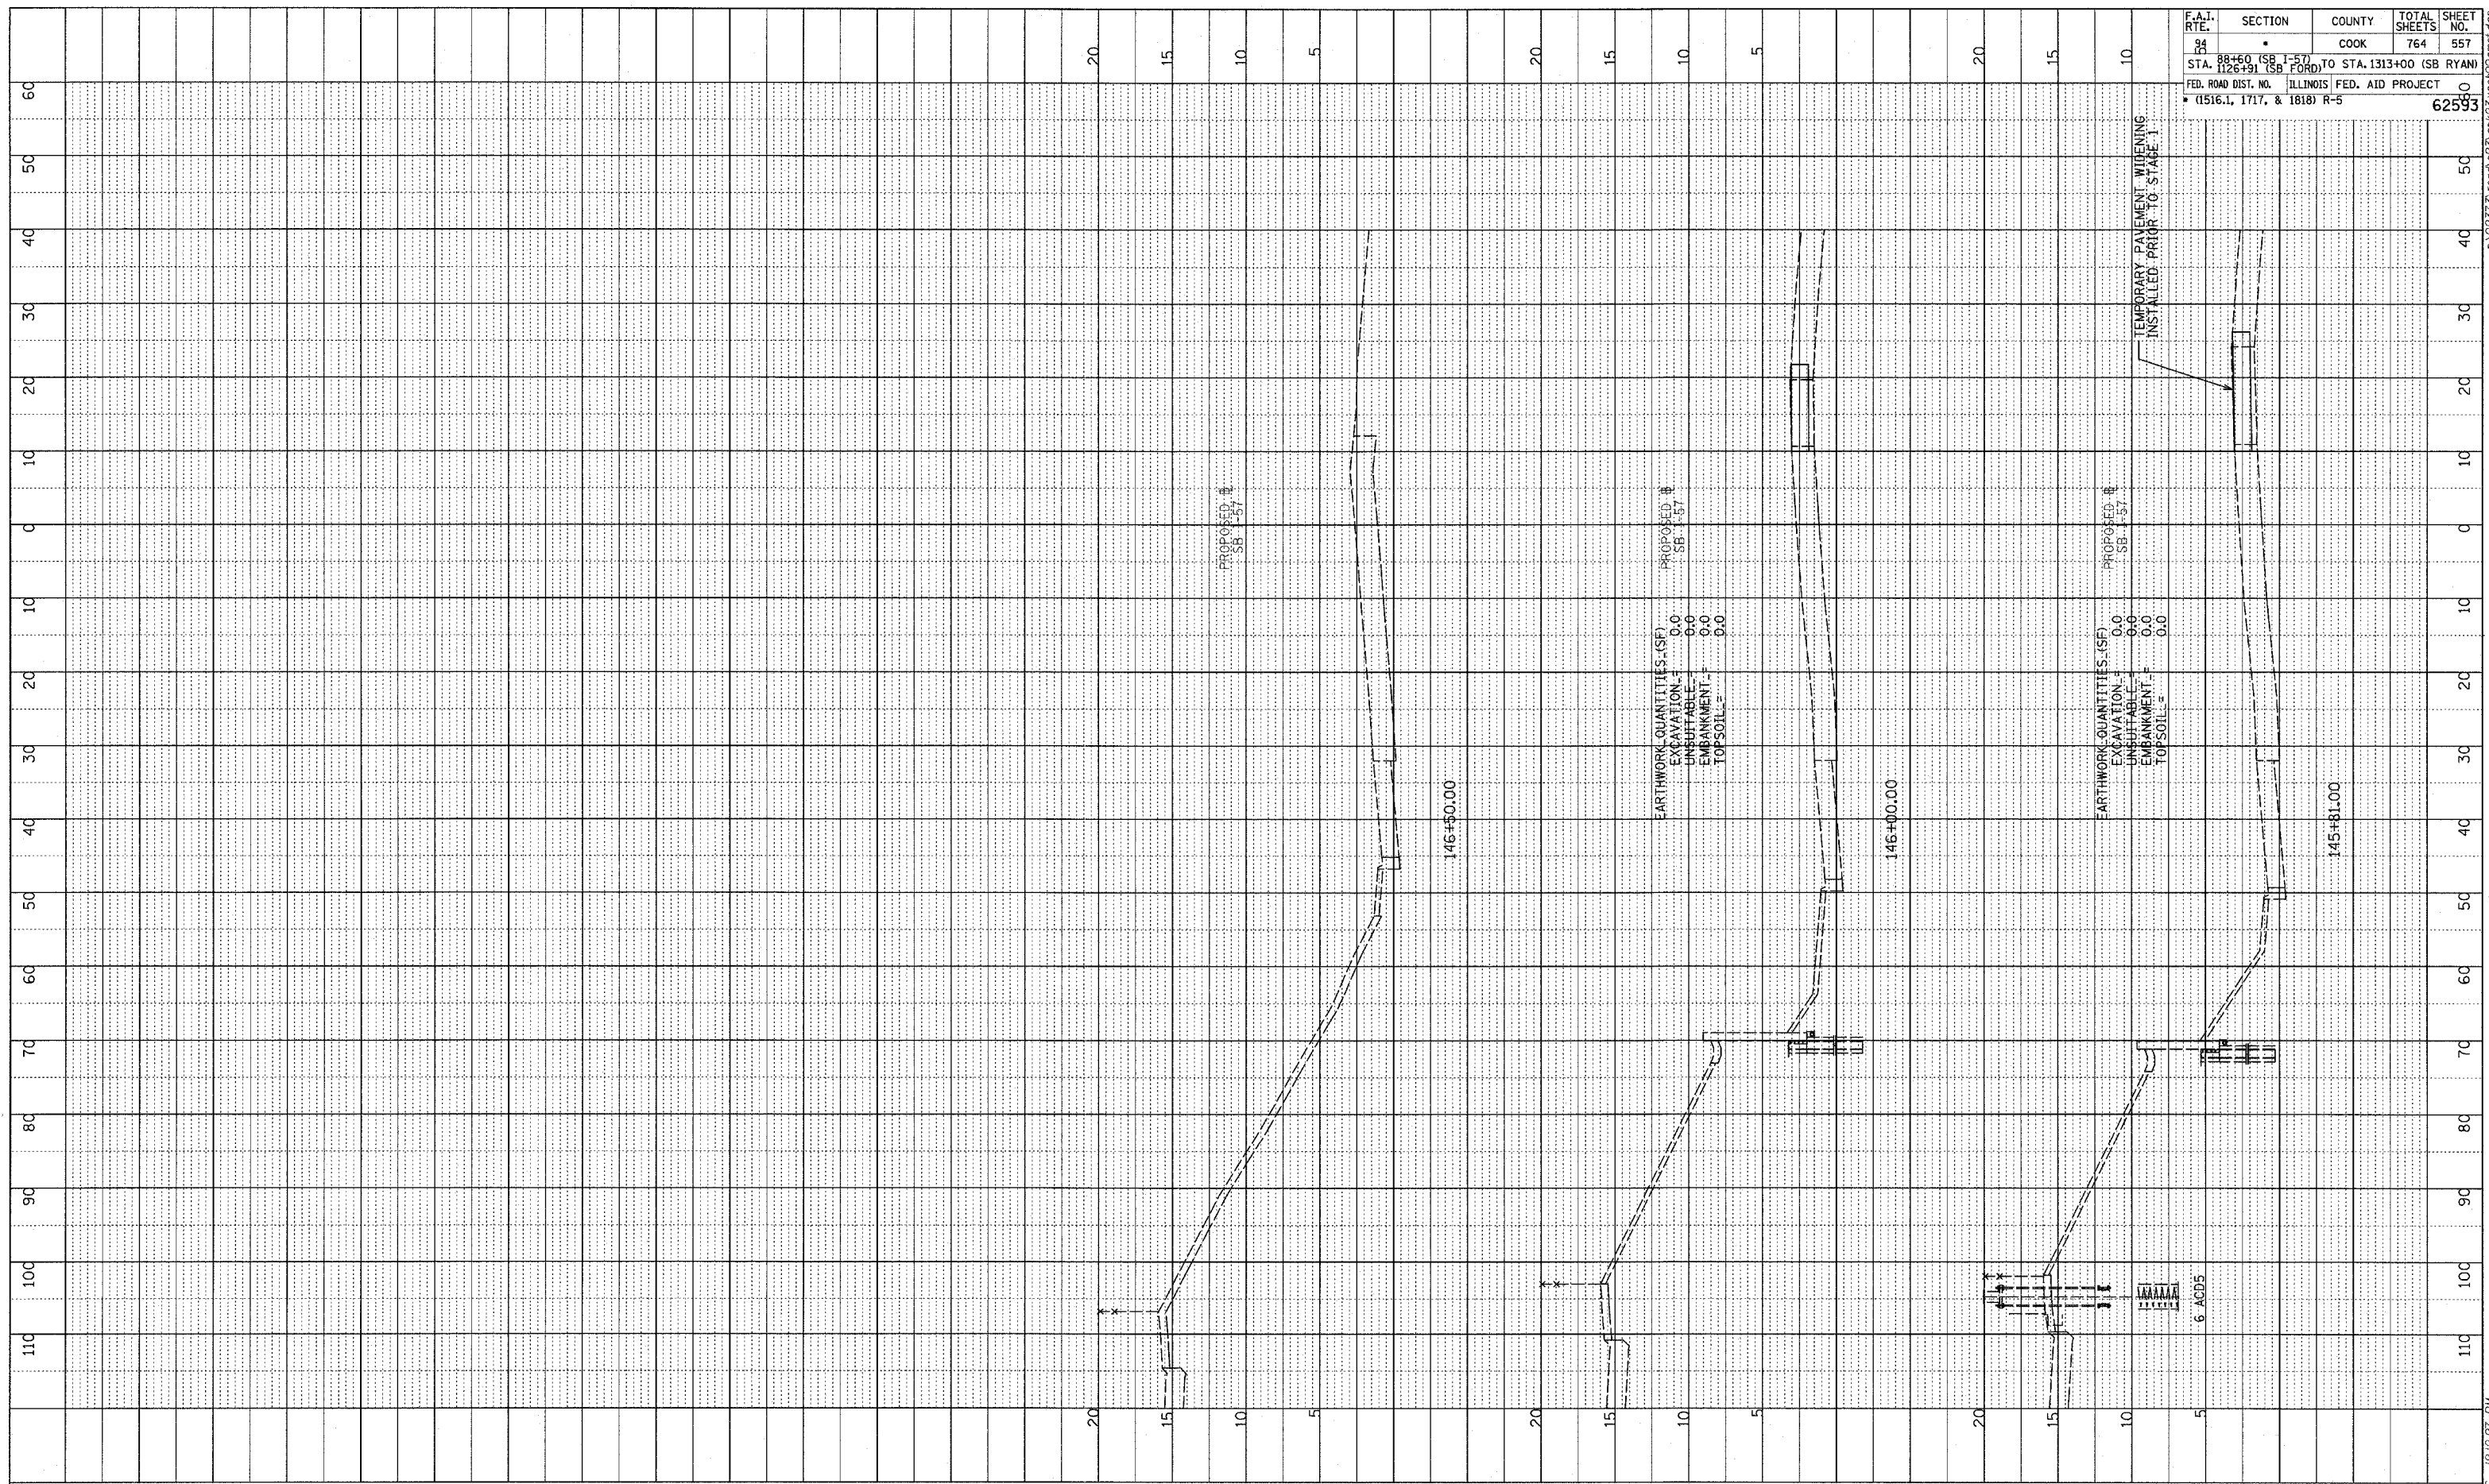


PROFILE SHEET
 GRADES CHECKED
 DATE
 BY
 NO. 1
 STRUCTURE NOTATIONS CHKD

F.A.I. RTE.	SECTION	COUNTY	TOTAL SHEETS	SHEET NO.
94	SB 1-57	COOK	764	557
STA. 125+91 (SB FORD) TO STA. 1313+00 (SB RYAN)				
FED. ROAD DIST. NO. ILLINOIS FED. AID PROJECT				
				62593

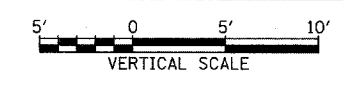

TYLIN INTERNATIONAL

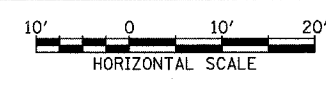

PRE STAGE 1 TEMP PAVEMENT FOR MOT I-57 SOUTHBOUND STA. 145+81 TO STA. 146+50

02/27/2006 12:22:27 PM P:\02373\road\23\road\23\sys\8999.dgn