

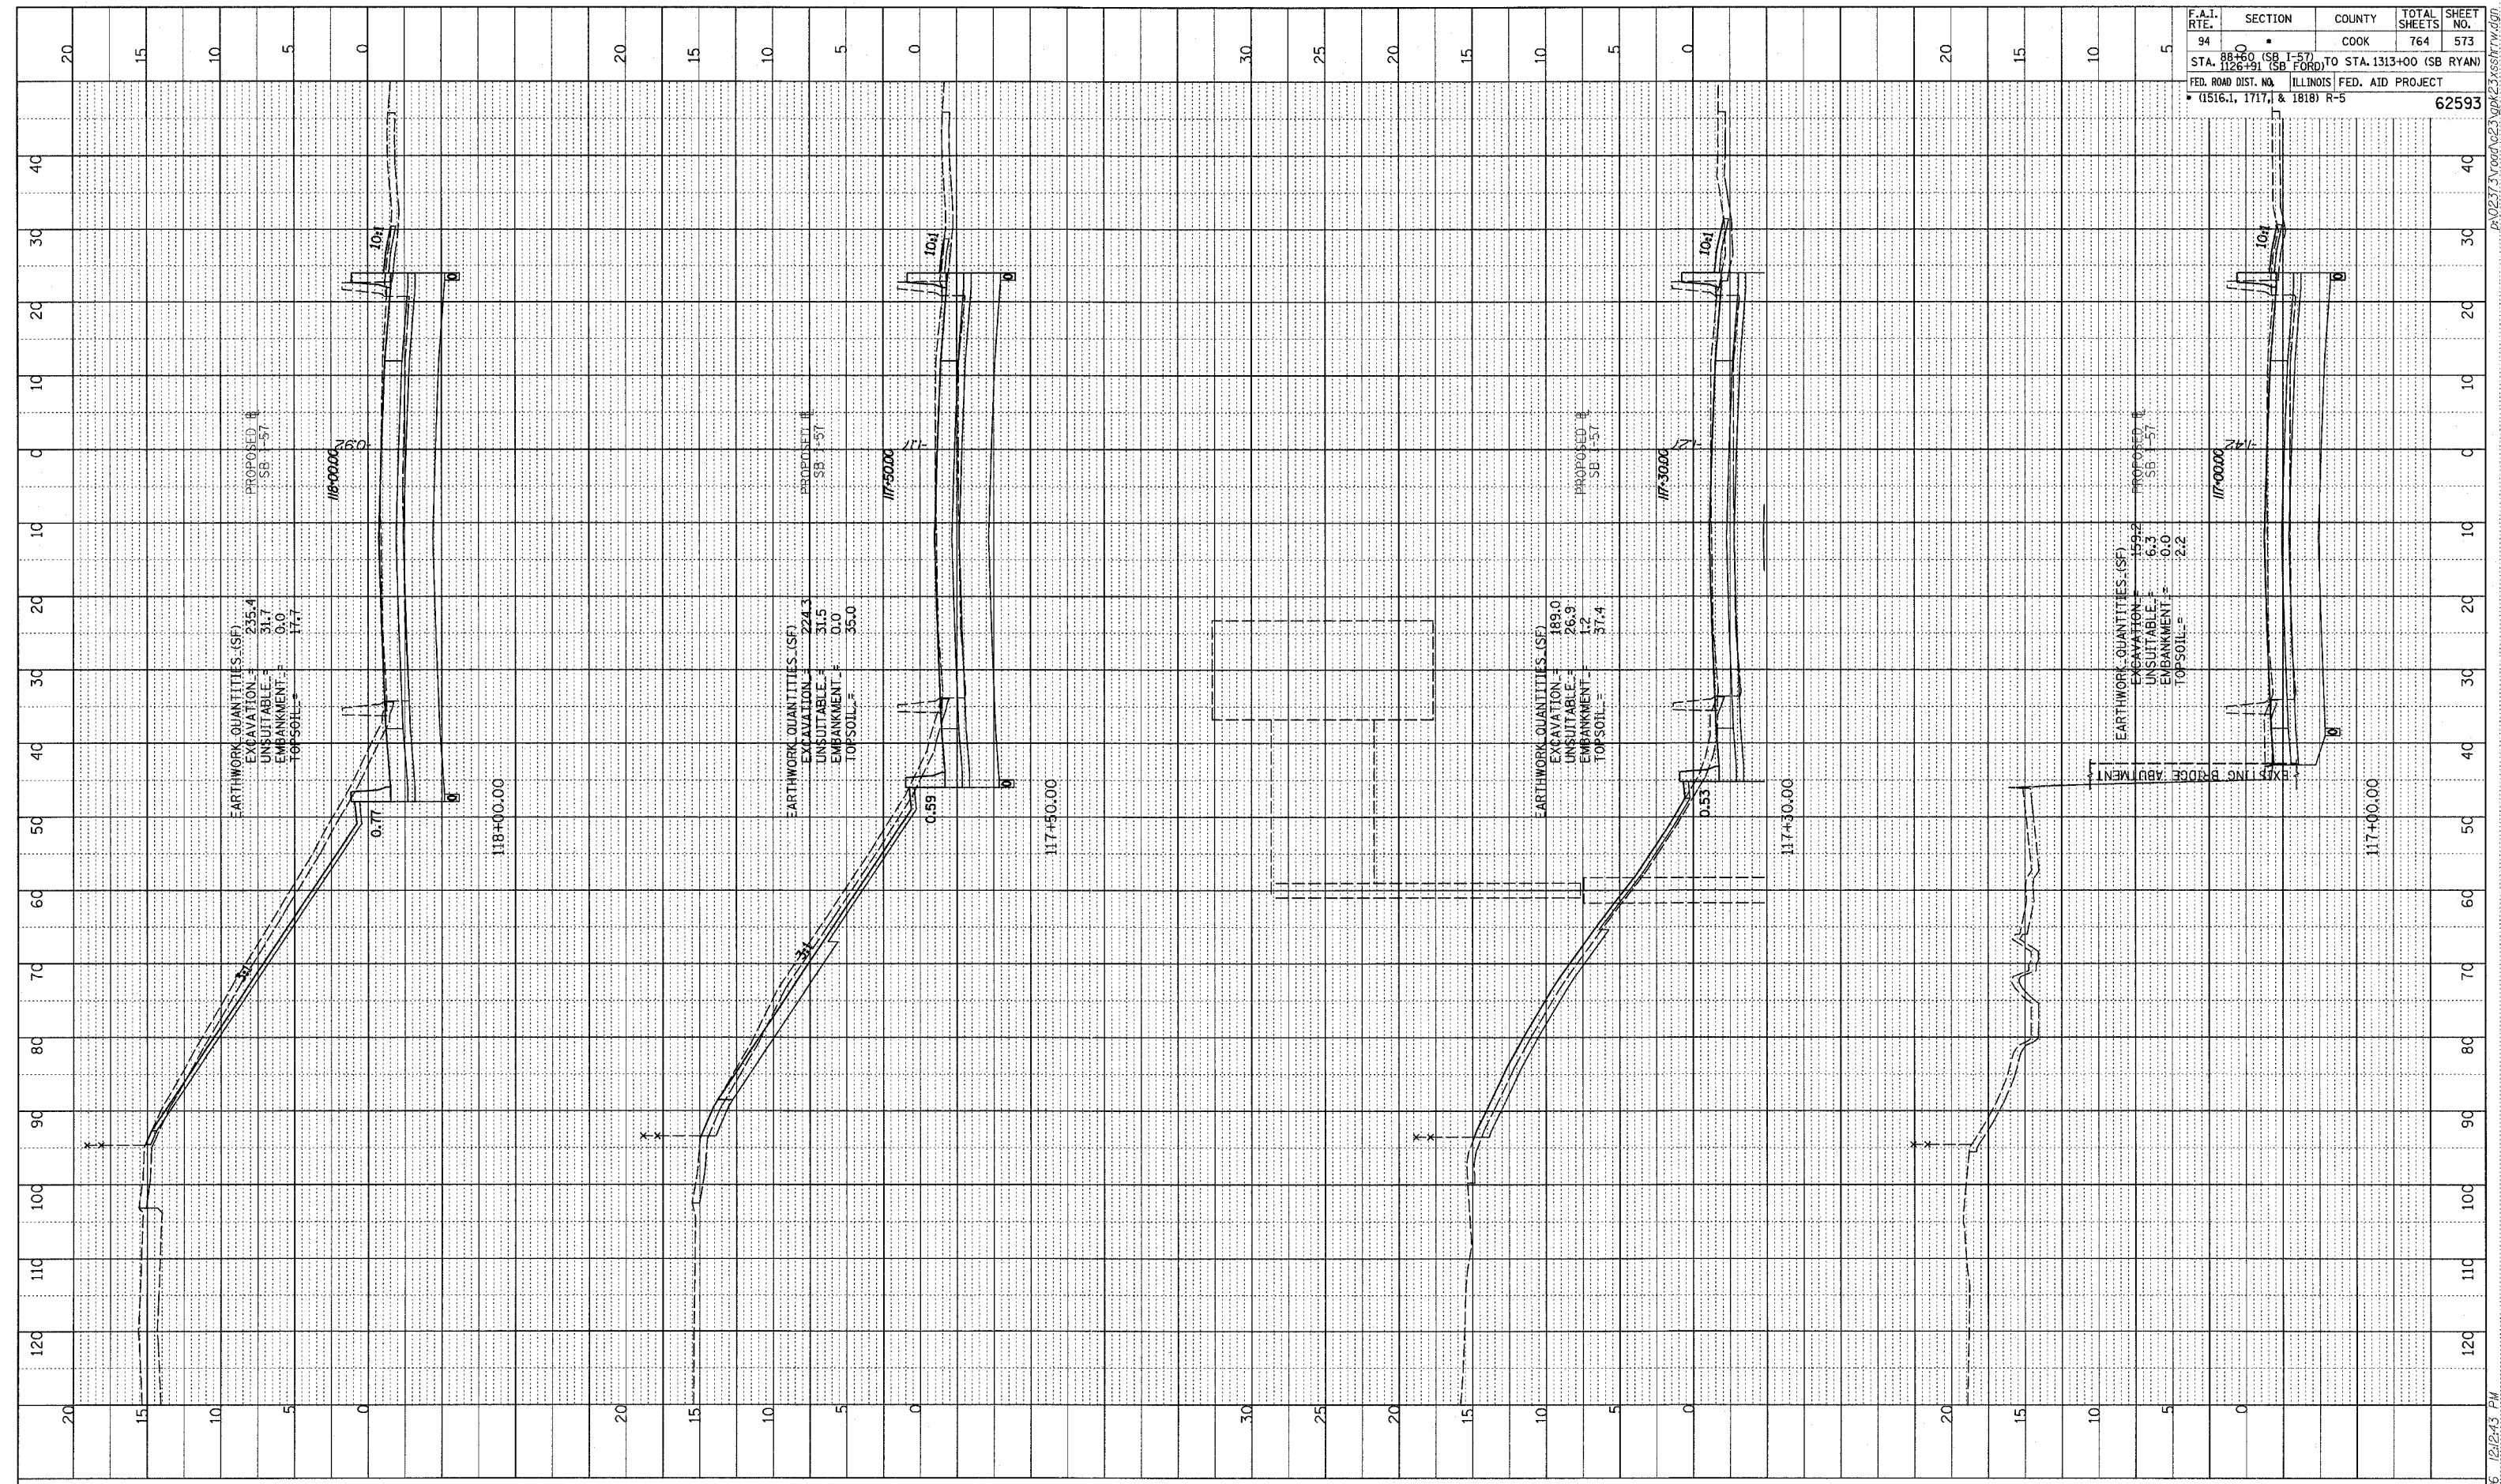


PROFILE SUBMITTED
 PLOTTED, CHECKED
 DATE: _____
 NO. _____
 STRUCTURE NOTATION: CHRD

F.A.I. RTE.	SECTION	COUNTY	TOTAL SHEETS	SHEET NO.
94	88+00 (SB I-57) TO STA. 1126+91 (SB FORD)	COOK	764	573
FED. ROAD DIST. NO. ILLINOIS FED. AID PROJECT				62593
(1516.1, 1717, & 1818) R-5				

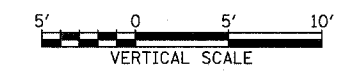

TYLIN INTERNATIONAL

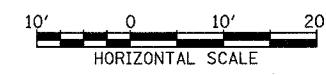

I-57 SOUTHBOUND
 STA. 117+00 TO STA. 118+00

02/27/2006 12:43 PM
 D:\0231\1000\23\gpk23\sshrnw.dgn