

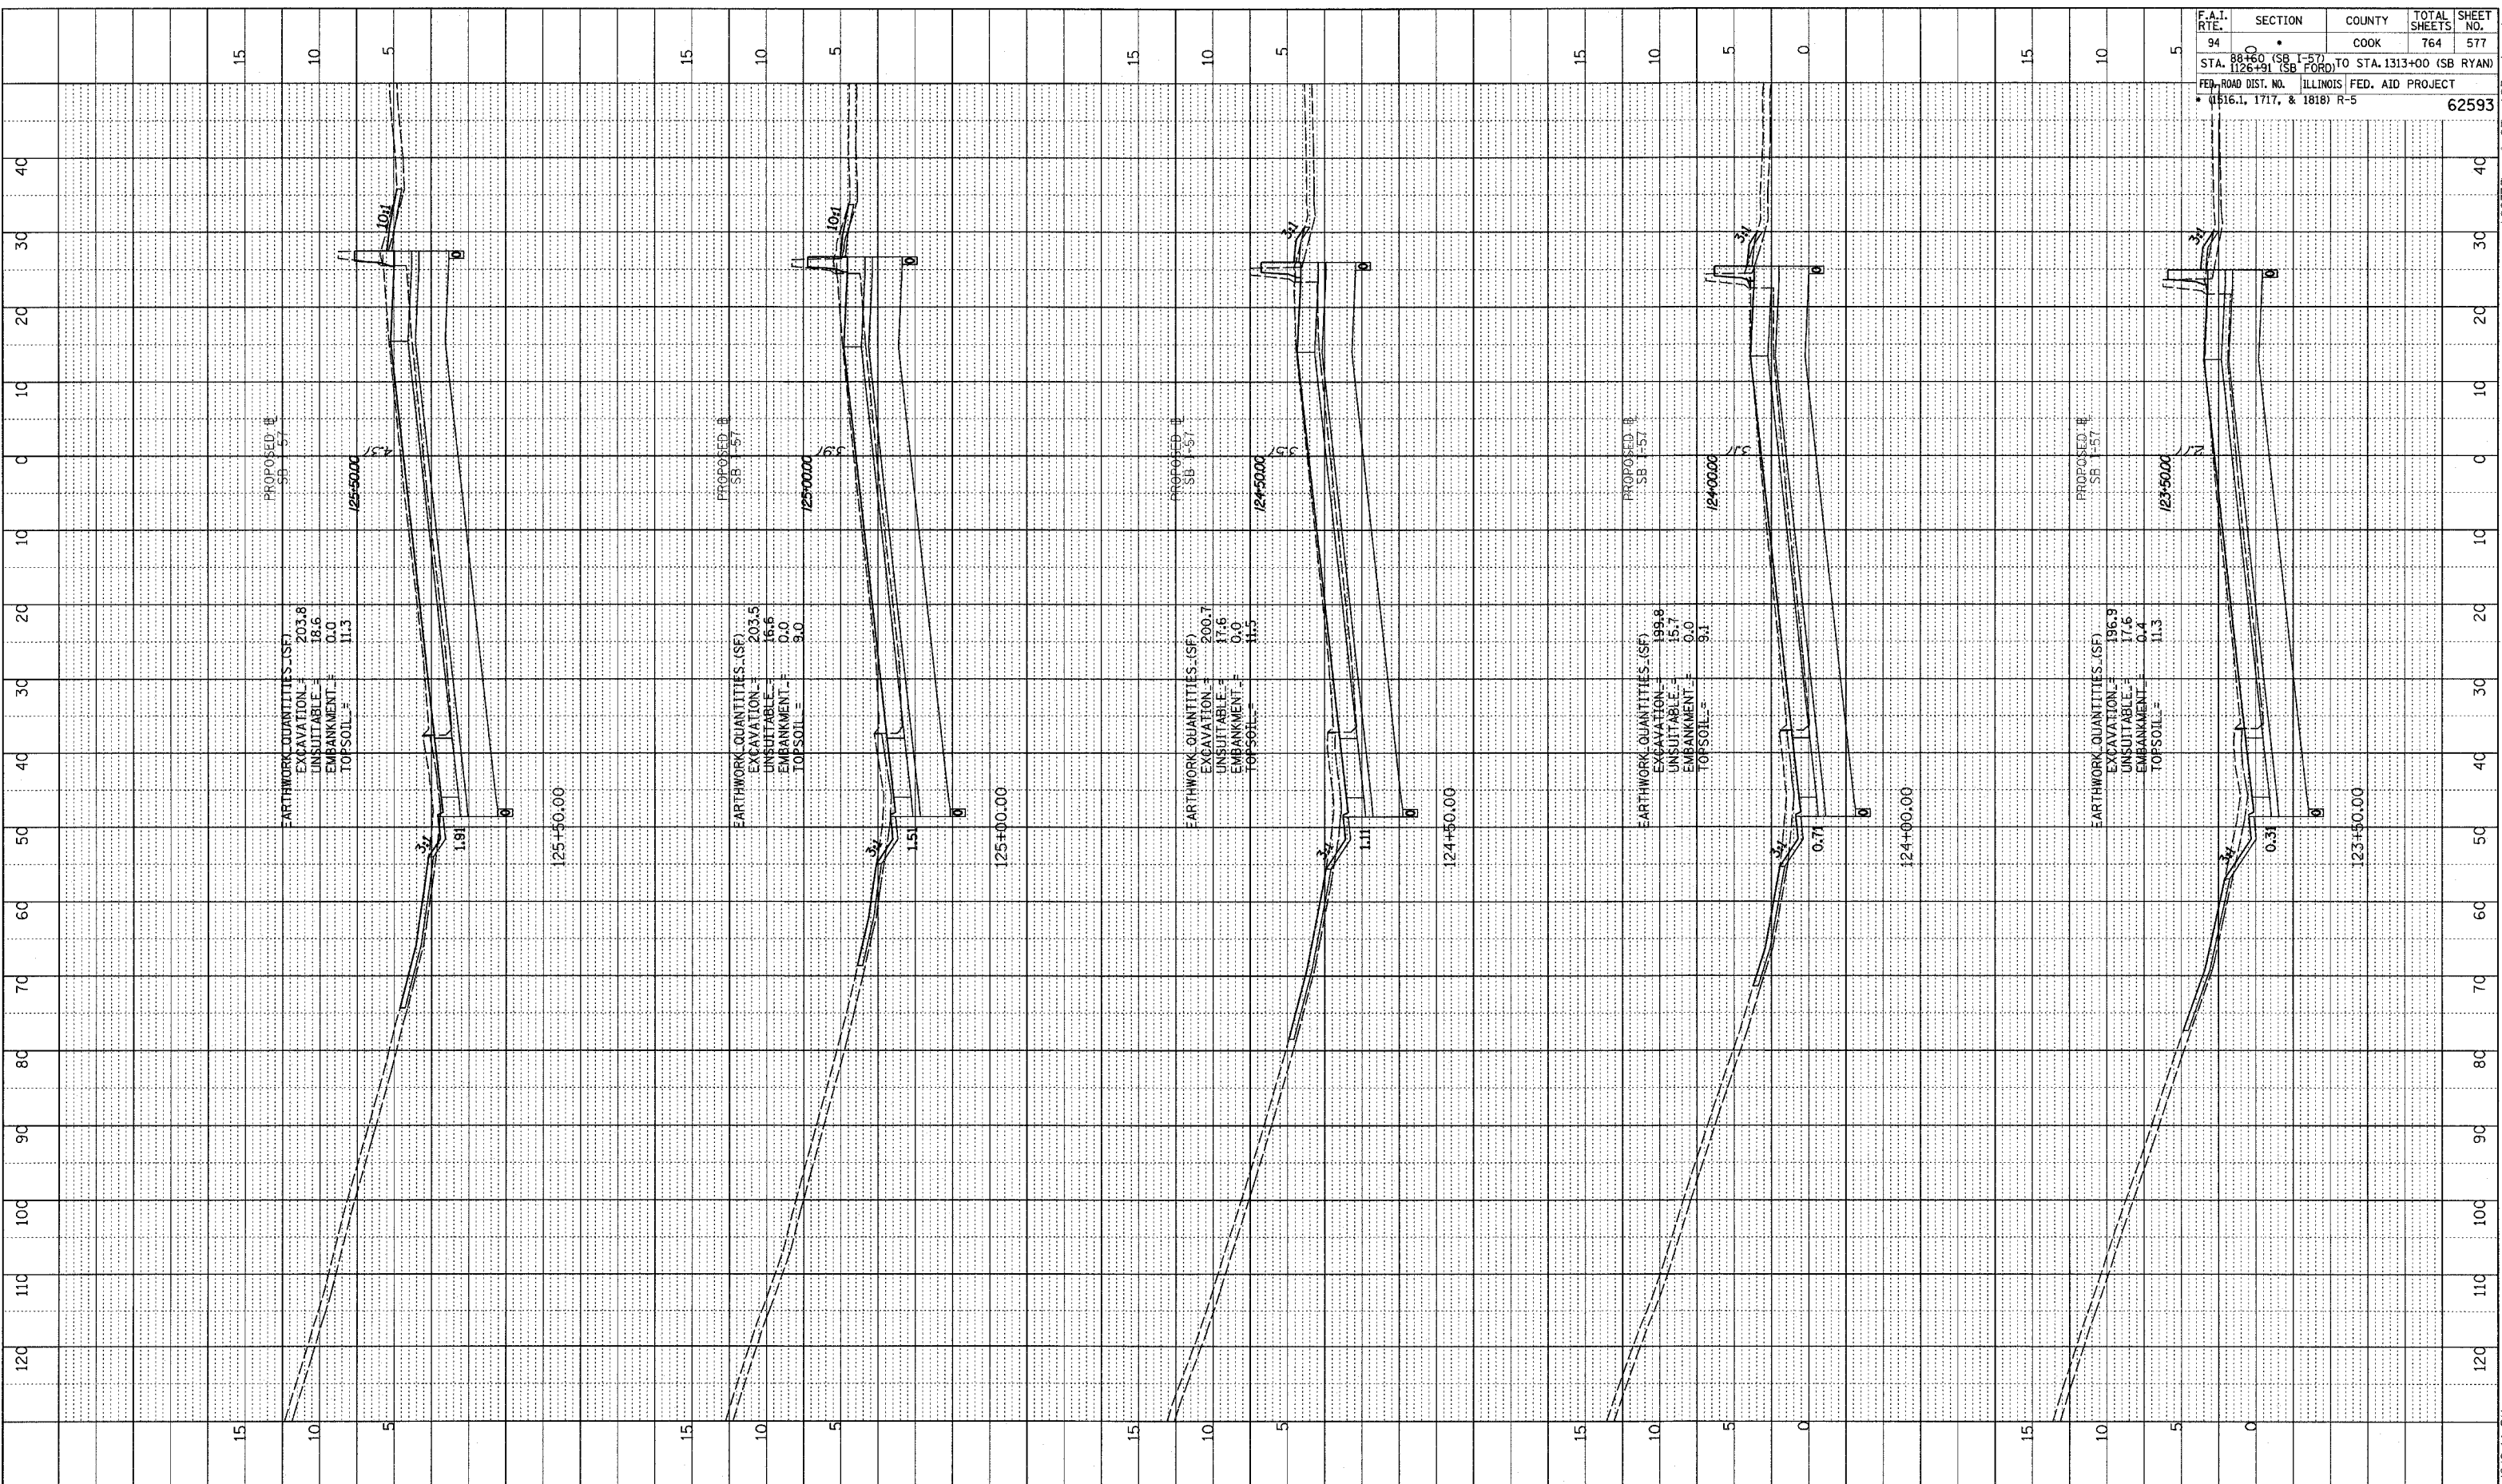


PROFILE SUBMITTED
 PLOTTED
 CHECKED
 NOTE BOOK
 NO. _____
 STRUCTURE NOTATIONS CARD

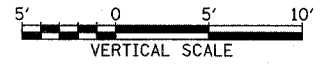

TYLIN INTERNATIONAL

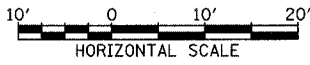

I-57 SOUTHBOUND
 STA. 123+50 TO STA. 125+50

| F.A.I. RTE. | SECTION | COUNTY | TOTAL SHEETS | SHEET NO. |
|-------------|---|--------|--------------|-----------|
| 94 | 88+00 (SB I-57) TO STA. 1313+00 (SB RYAN) | COOK | 764 | 577 |

IL-ROAD DIST. NO. ILLINOIS FED. AID PROJECT
 * (1516.1, 1717, & 1818) R-5

02/27/2006 12:22:44 PM P:\0237\3\000A\23\BPK23\SS17\T.V.497