


F.A.I. RTE.	SECTION	COUNTY	TOTAL SHEETS	SHEET NO.
94	*	COOK	764	592
STA. 88+60 (SB I-57) TO STA. 1313+00 (SB RYAN)				
STA. 1126+91 (SB FORD) TO STA. 1313+00 (SB RYAN)				
FED. ROAD DIST. NO. ILLINOIS FED. AID PROJECT				
* (1516.1, 1717, & 1818) R-5				
				62593

PROFILE	SURVEYED	BY	
	PLOTTED	CHECKED	
	NOTE BOOK	DATE NOTED	
	NO.	STRUCTURE NOTATION	CHRD

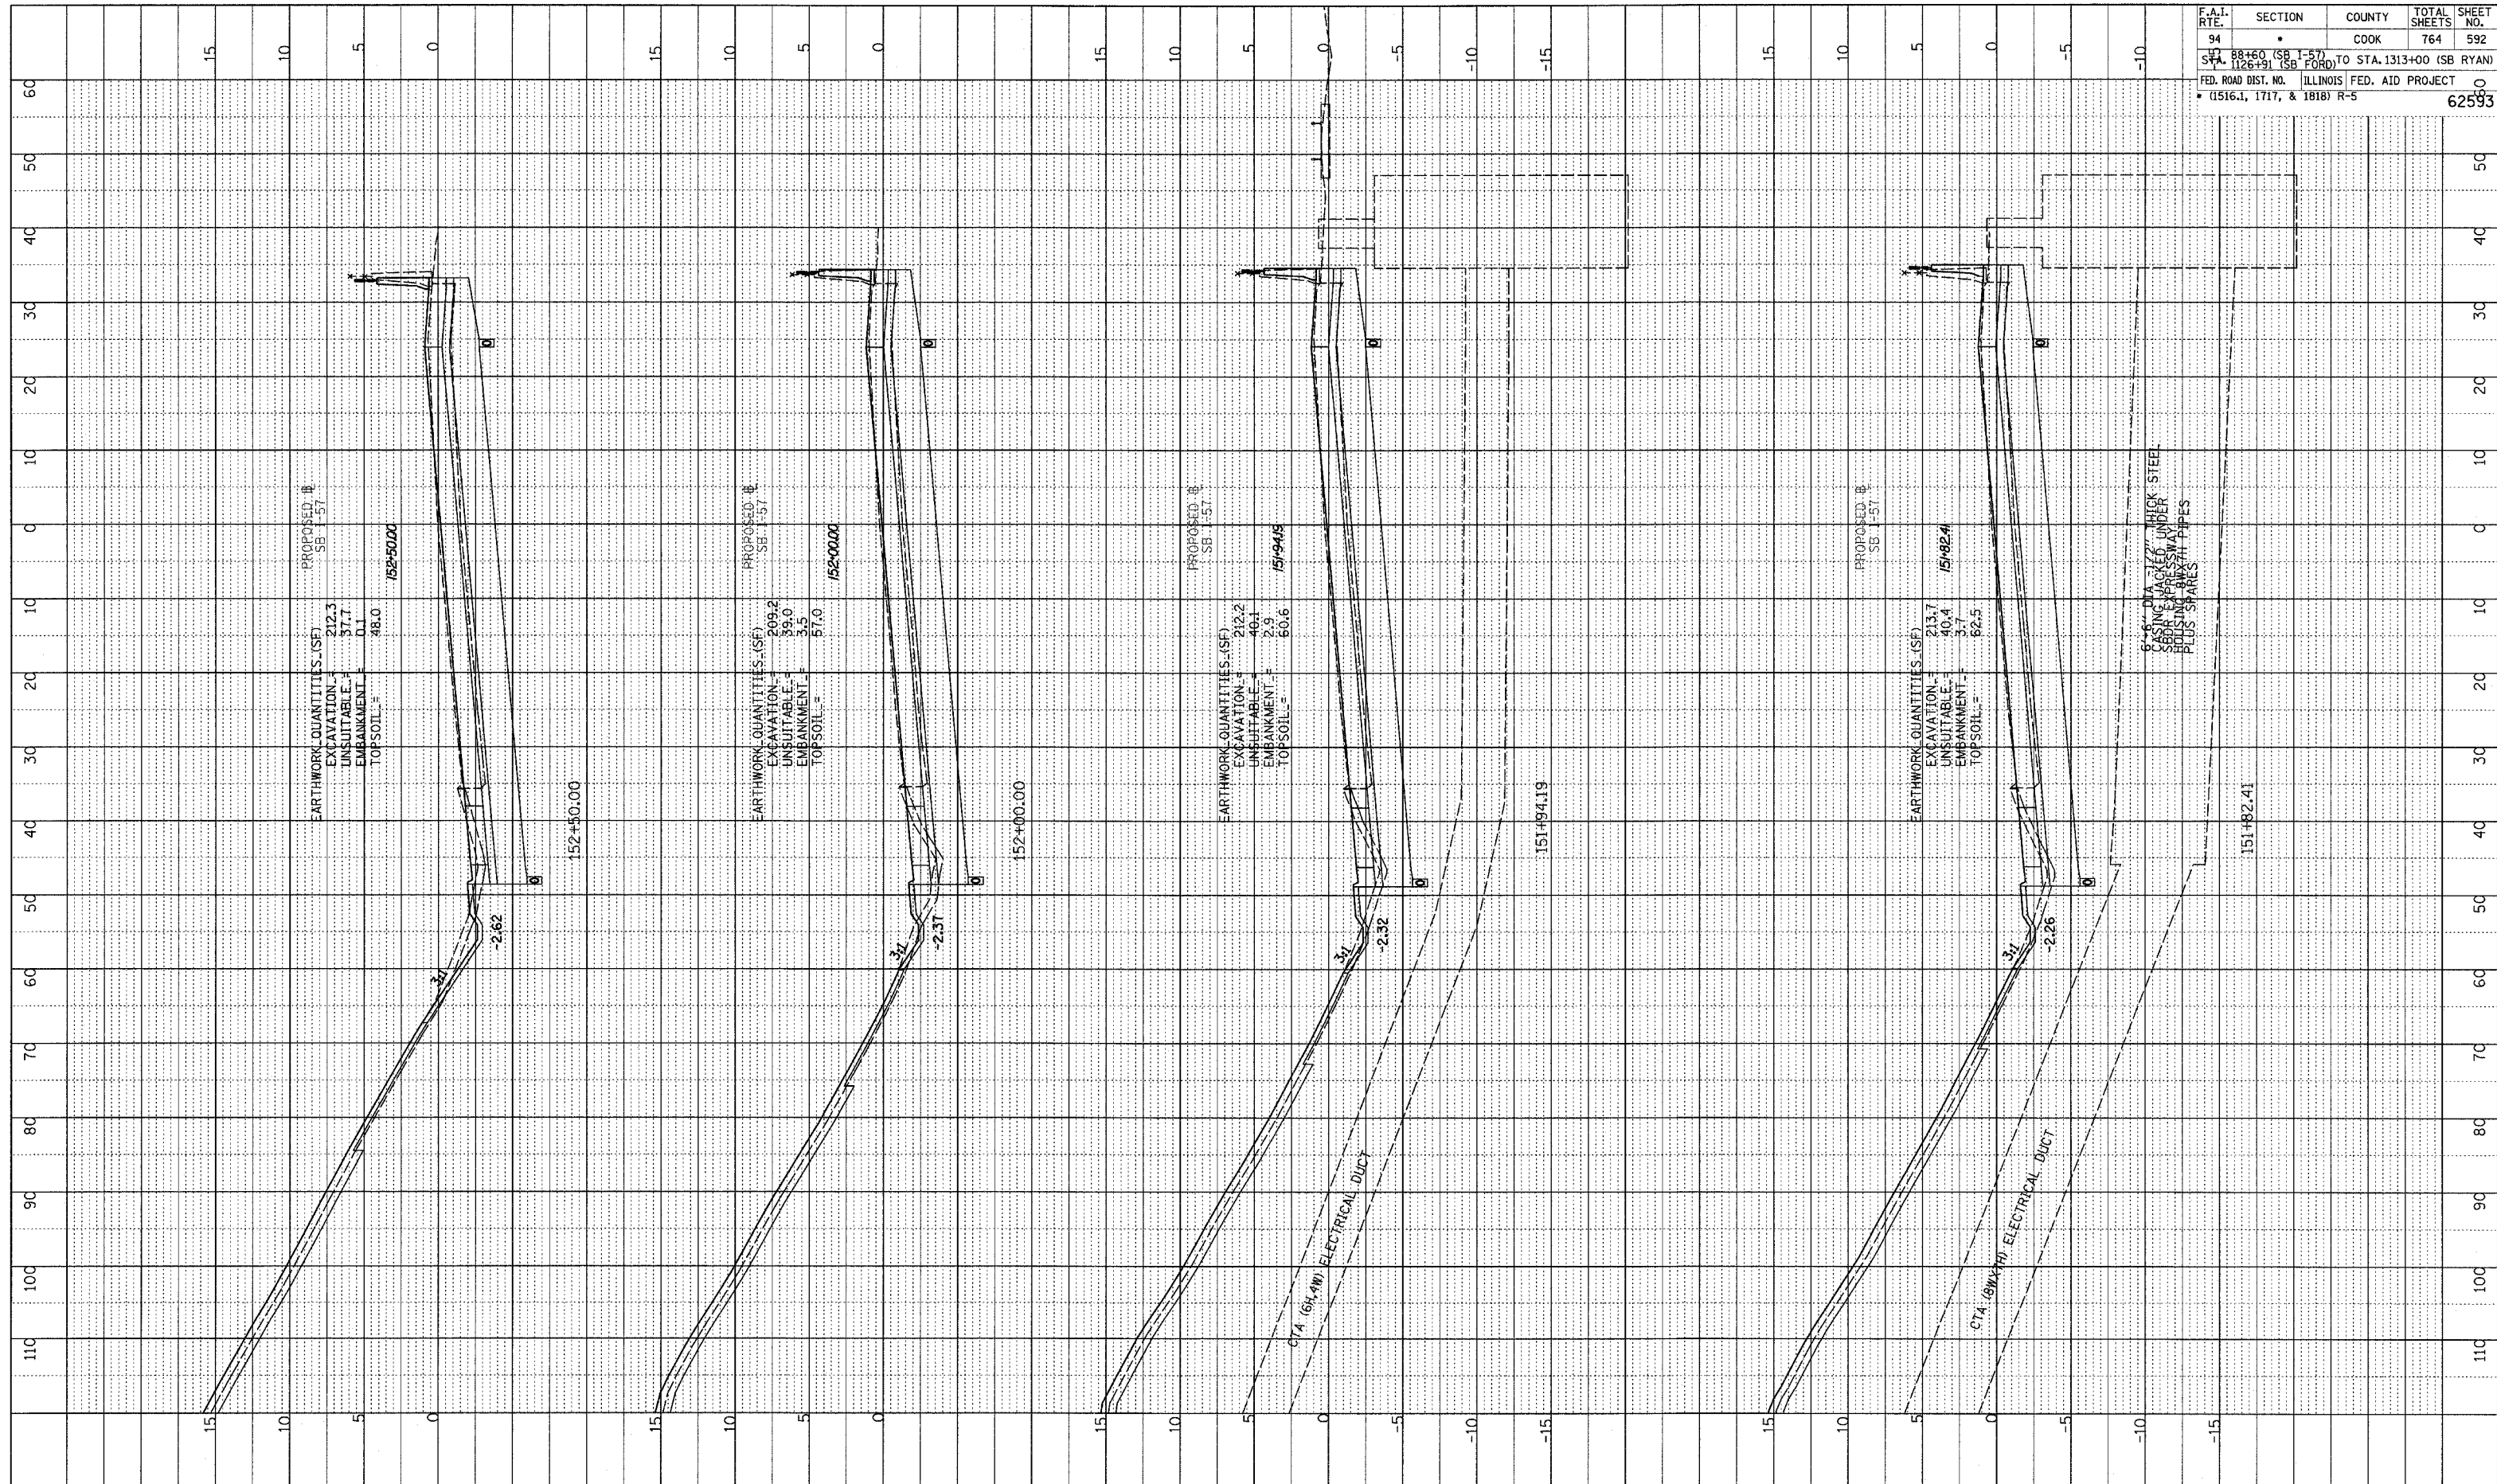

TYLIN INTERNATIONAL



I-57 SOUTHBOUND
STA. 151+82.41 TO STA. 152+50

02/27/2006 12:25:53 PM p:\02373\road\23\gpk23\ss\h99.dgn