

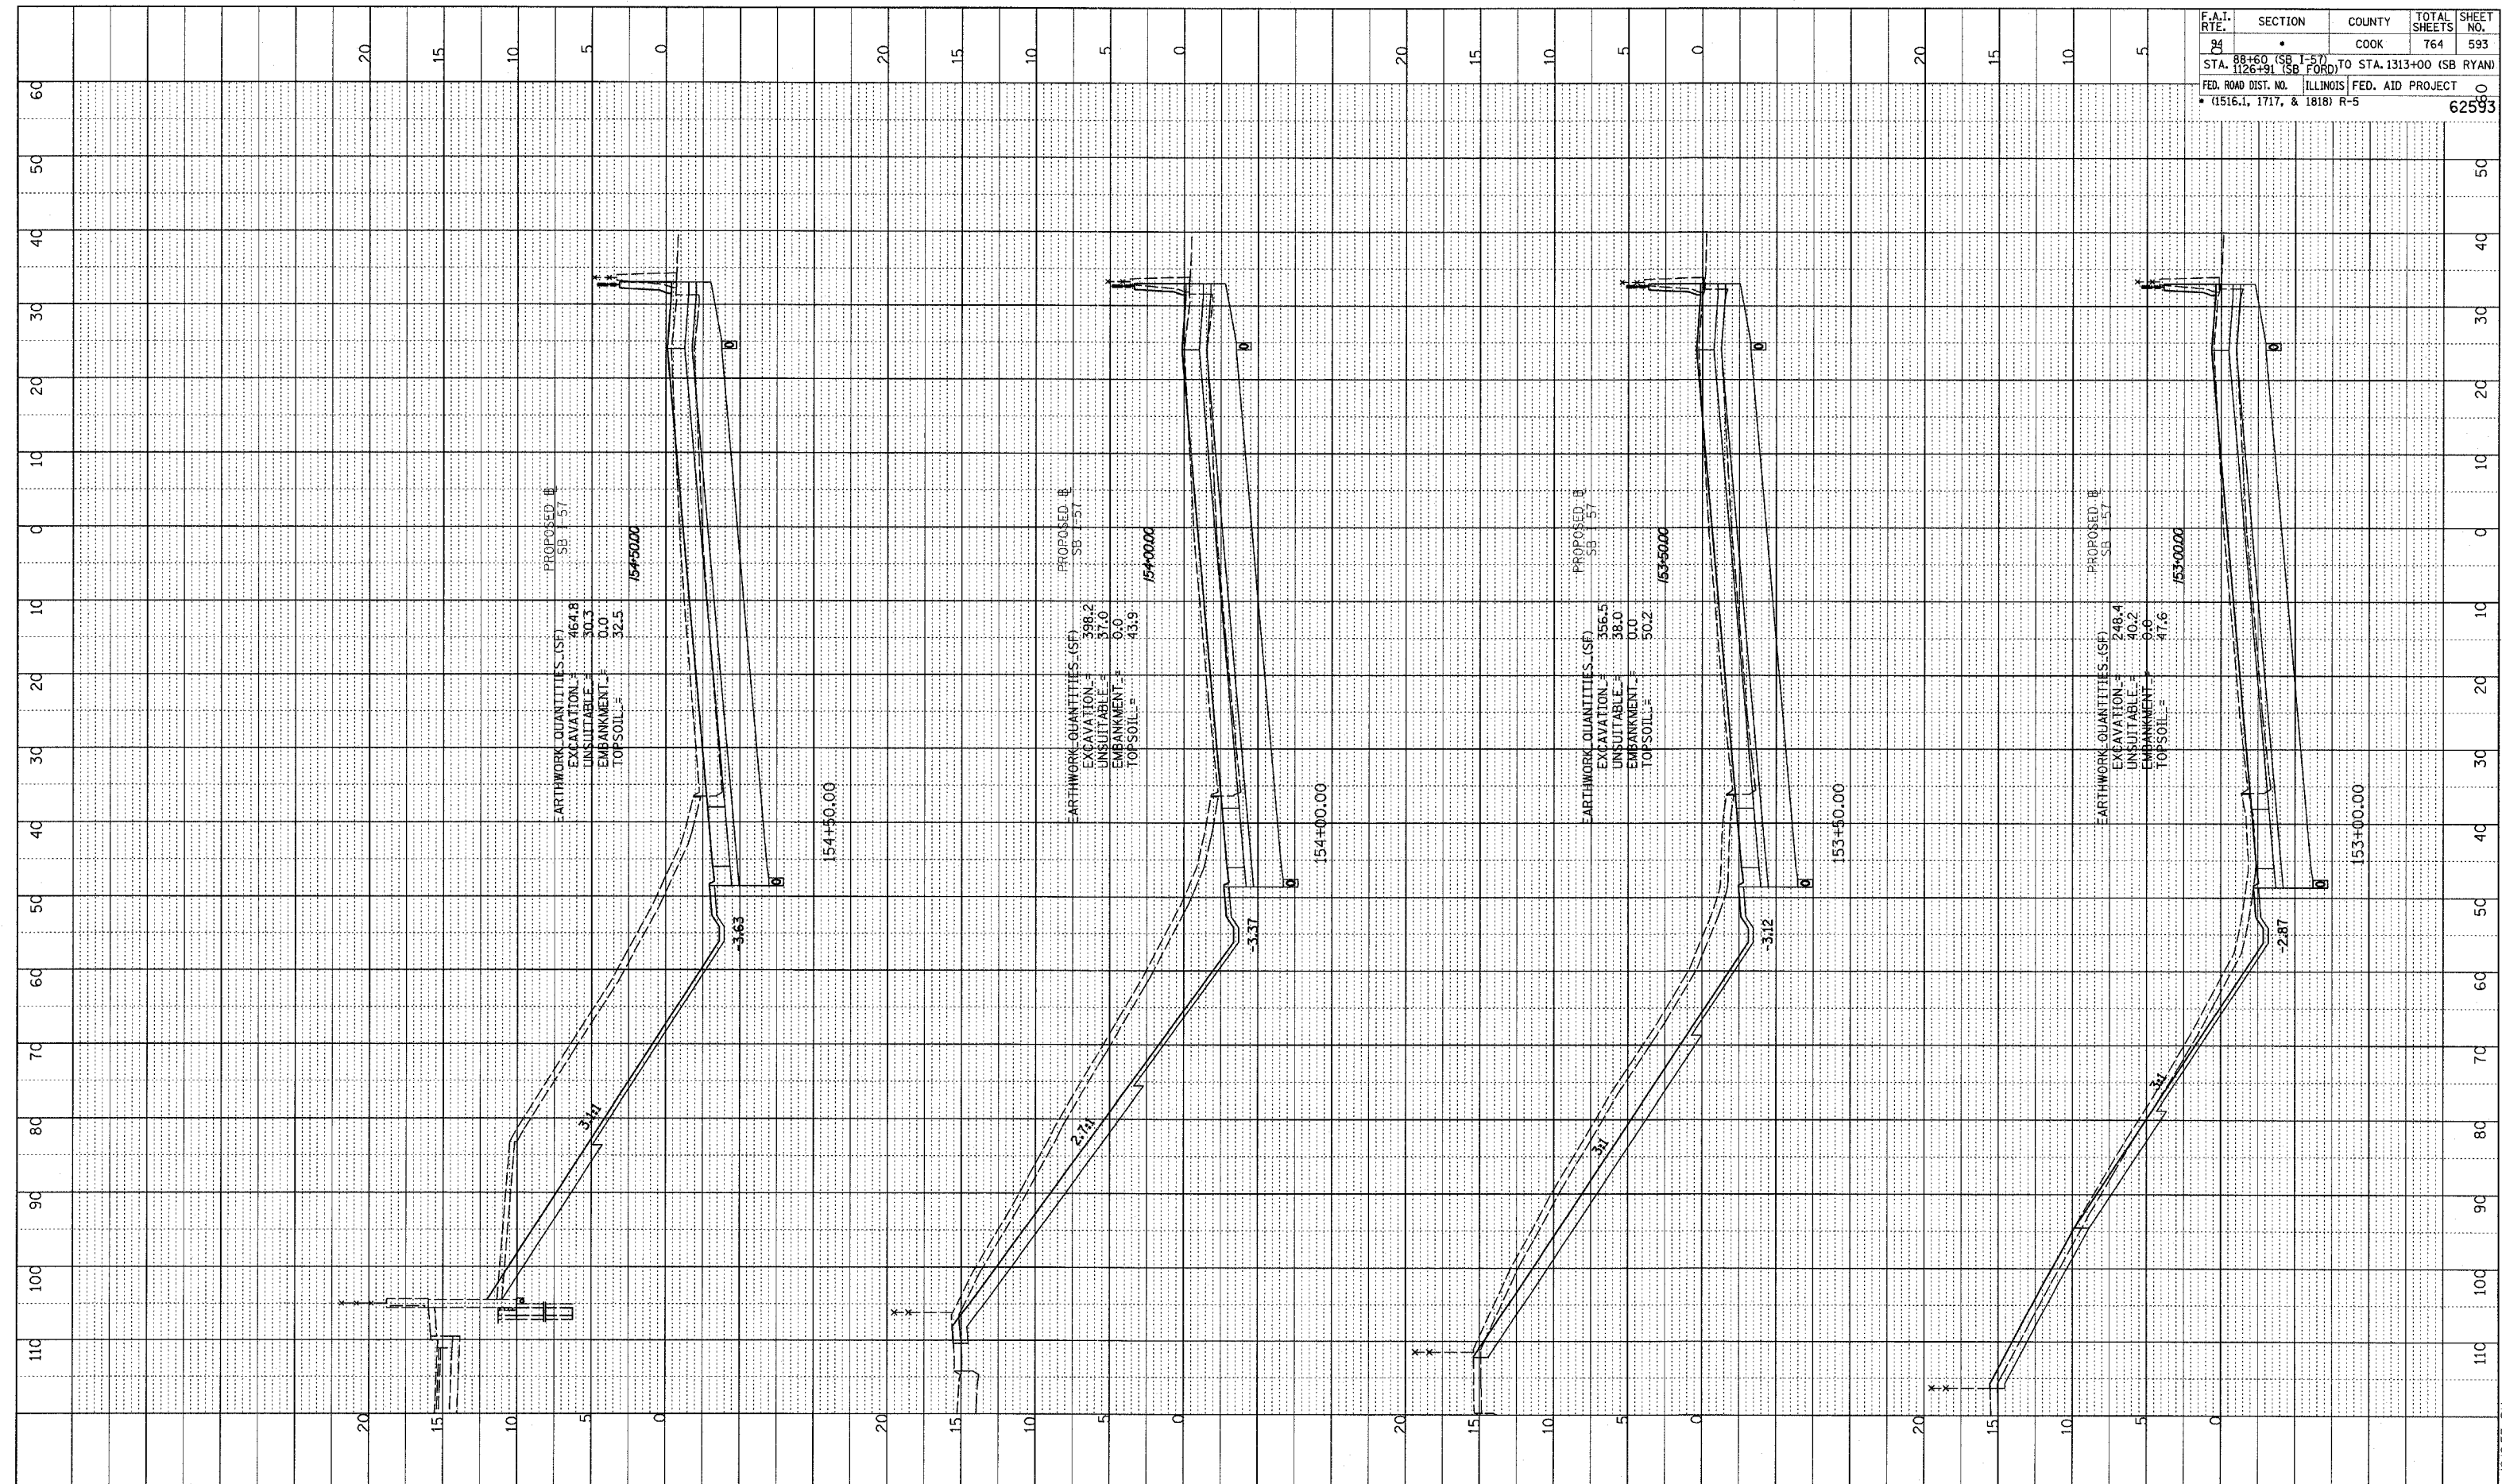


F.A.I. RTE.	SECTION	COUNTY	TOTAL SHEETS	SHEET NO.
94	•	COOK	764	593
STA. 88+60 (SB I-57) TO STA. 1313+00 (SB RYAN)				
FED. ROAD DIST. NO. ILLINOIS FED. AID PROJECT				
• (1516.1, 1717, & 1818) R-5				
				62593

DATE	
BY	
PROFILE	REVIEWED
NOTE BOOK	PLOTTED
NO.	REVISIONS
	DATE
	BY
	NO.
	DESCRIPTION
	DATE
	BY
	NO.
	DESCRIPTION
	DATE

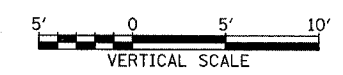

TYLIN INTERNATIONAL

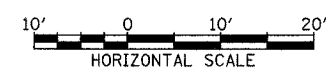

I-57 SOUTHBOUND  
STA. 153+00 TO STA. 154+50

02/27/2006 12:23:53 PM P:\02\3\Road\023\gk23\ss\99a.dgn