

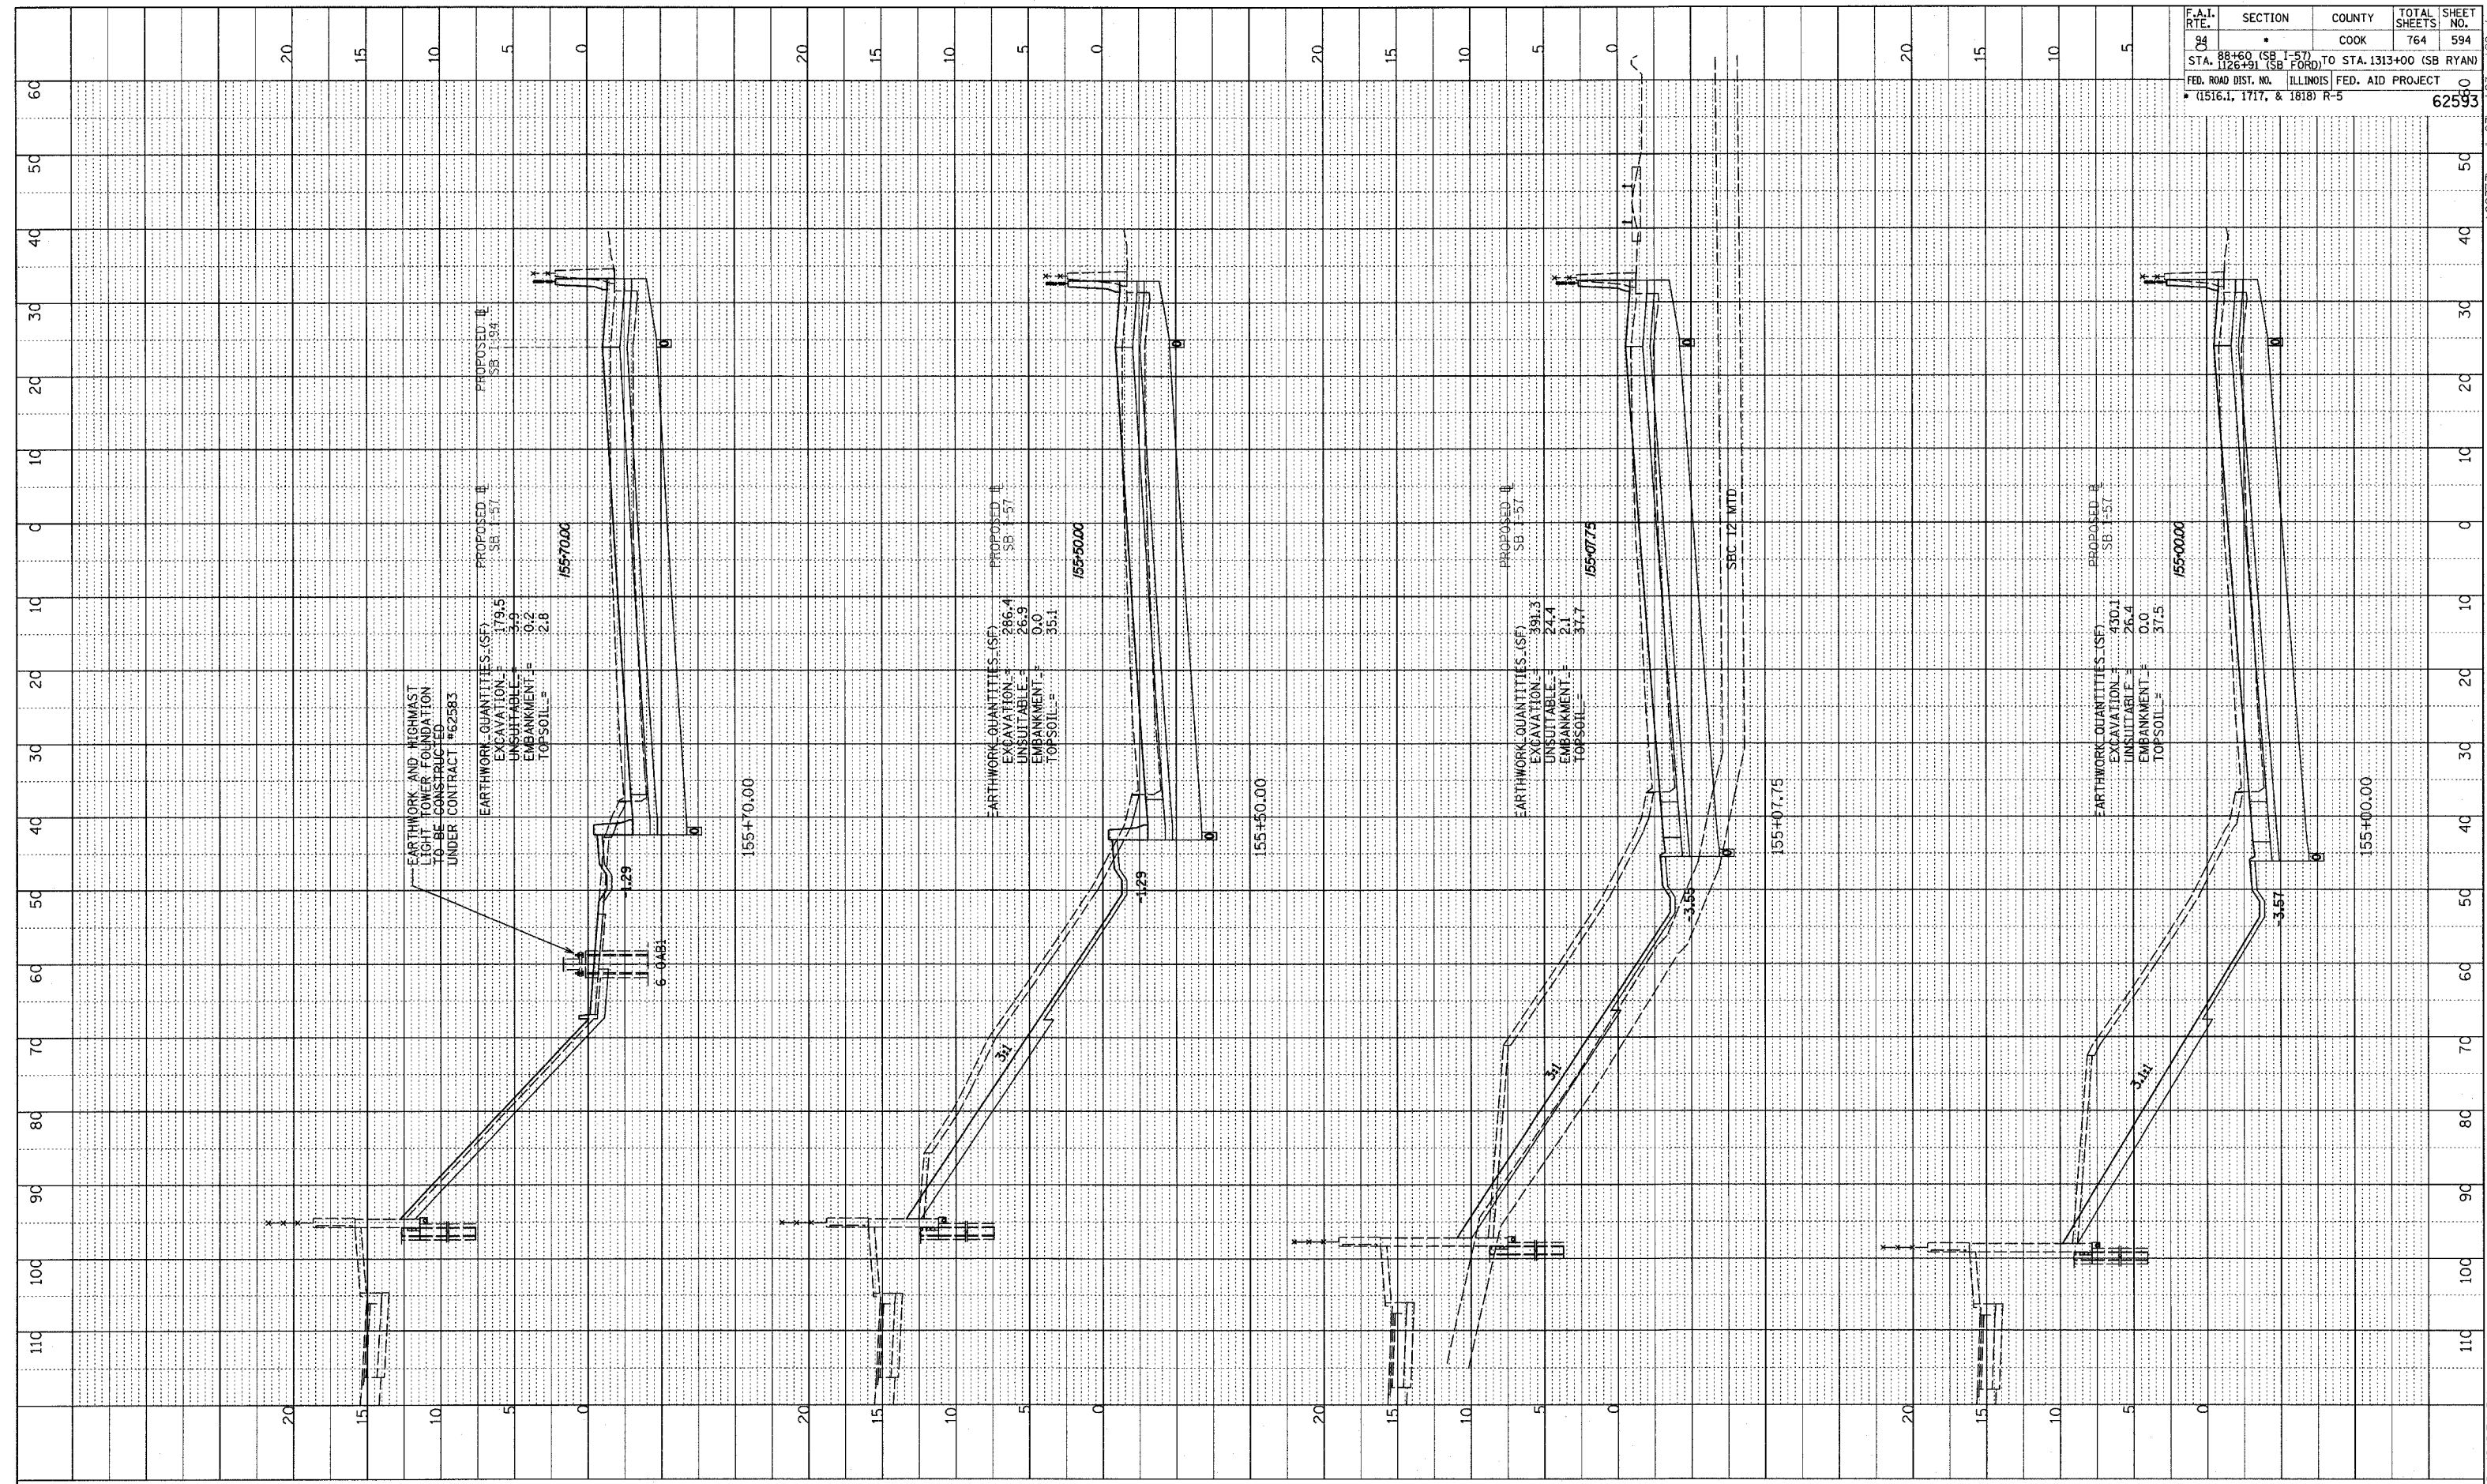


PROFILE
 REVIEWED _____
 PLOTTED _____
 NOTE BOOK _____
 NO. _____
 STRUCTURE NOTATION CHFD

F.A.I. RTE.	SECTION	COUNTY	TOTAL SHEETS	SHEET NO.
94	88+60 (SB I-57) TO STA. 126+91 (SB FORD)	COOK	764	594
	126+91 (SB FORD) TO STA. 1313+00 (SB RYAN)			
	FED. ROAD DIST. NO. ILLINOIS FED. AID PROJECT			
	(1516.1, 1717, & 1818) R-5			62593

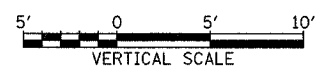

TYLIN INTERNATIONAL

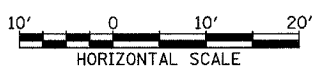

I-57 SOUTHBOUND
 STA. 155+00 TO STA. 155+70

02/21/2006 12:25:4 PM P:\02373\Road\23\gpk\23\ss199.dgn