

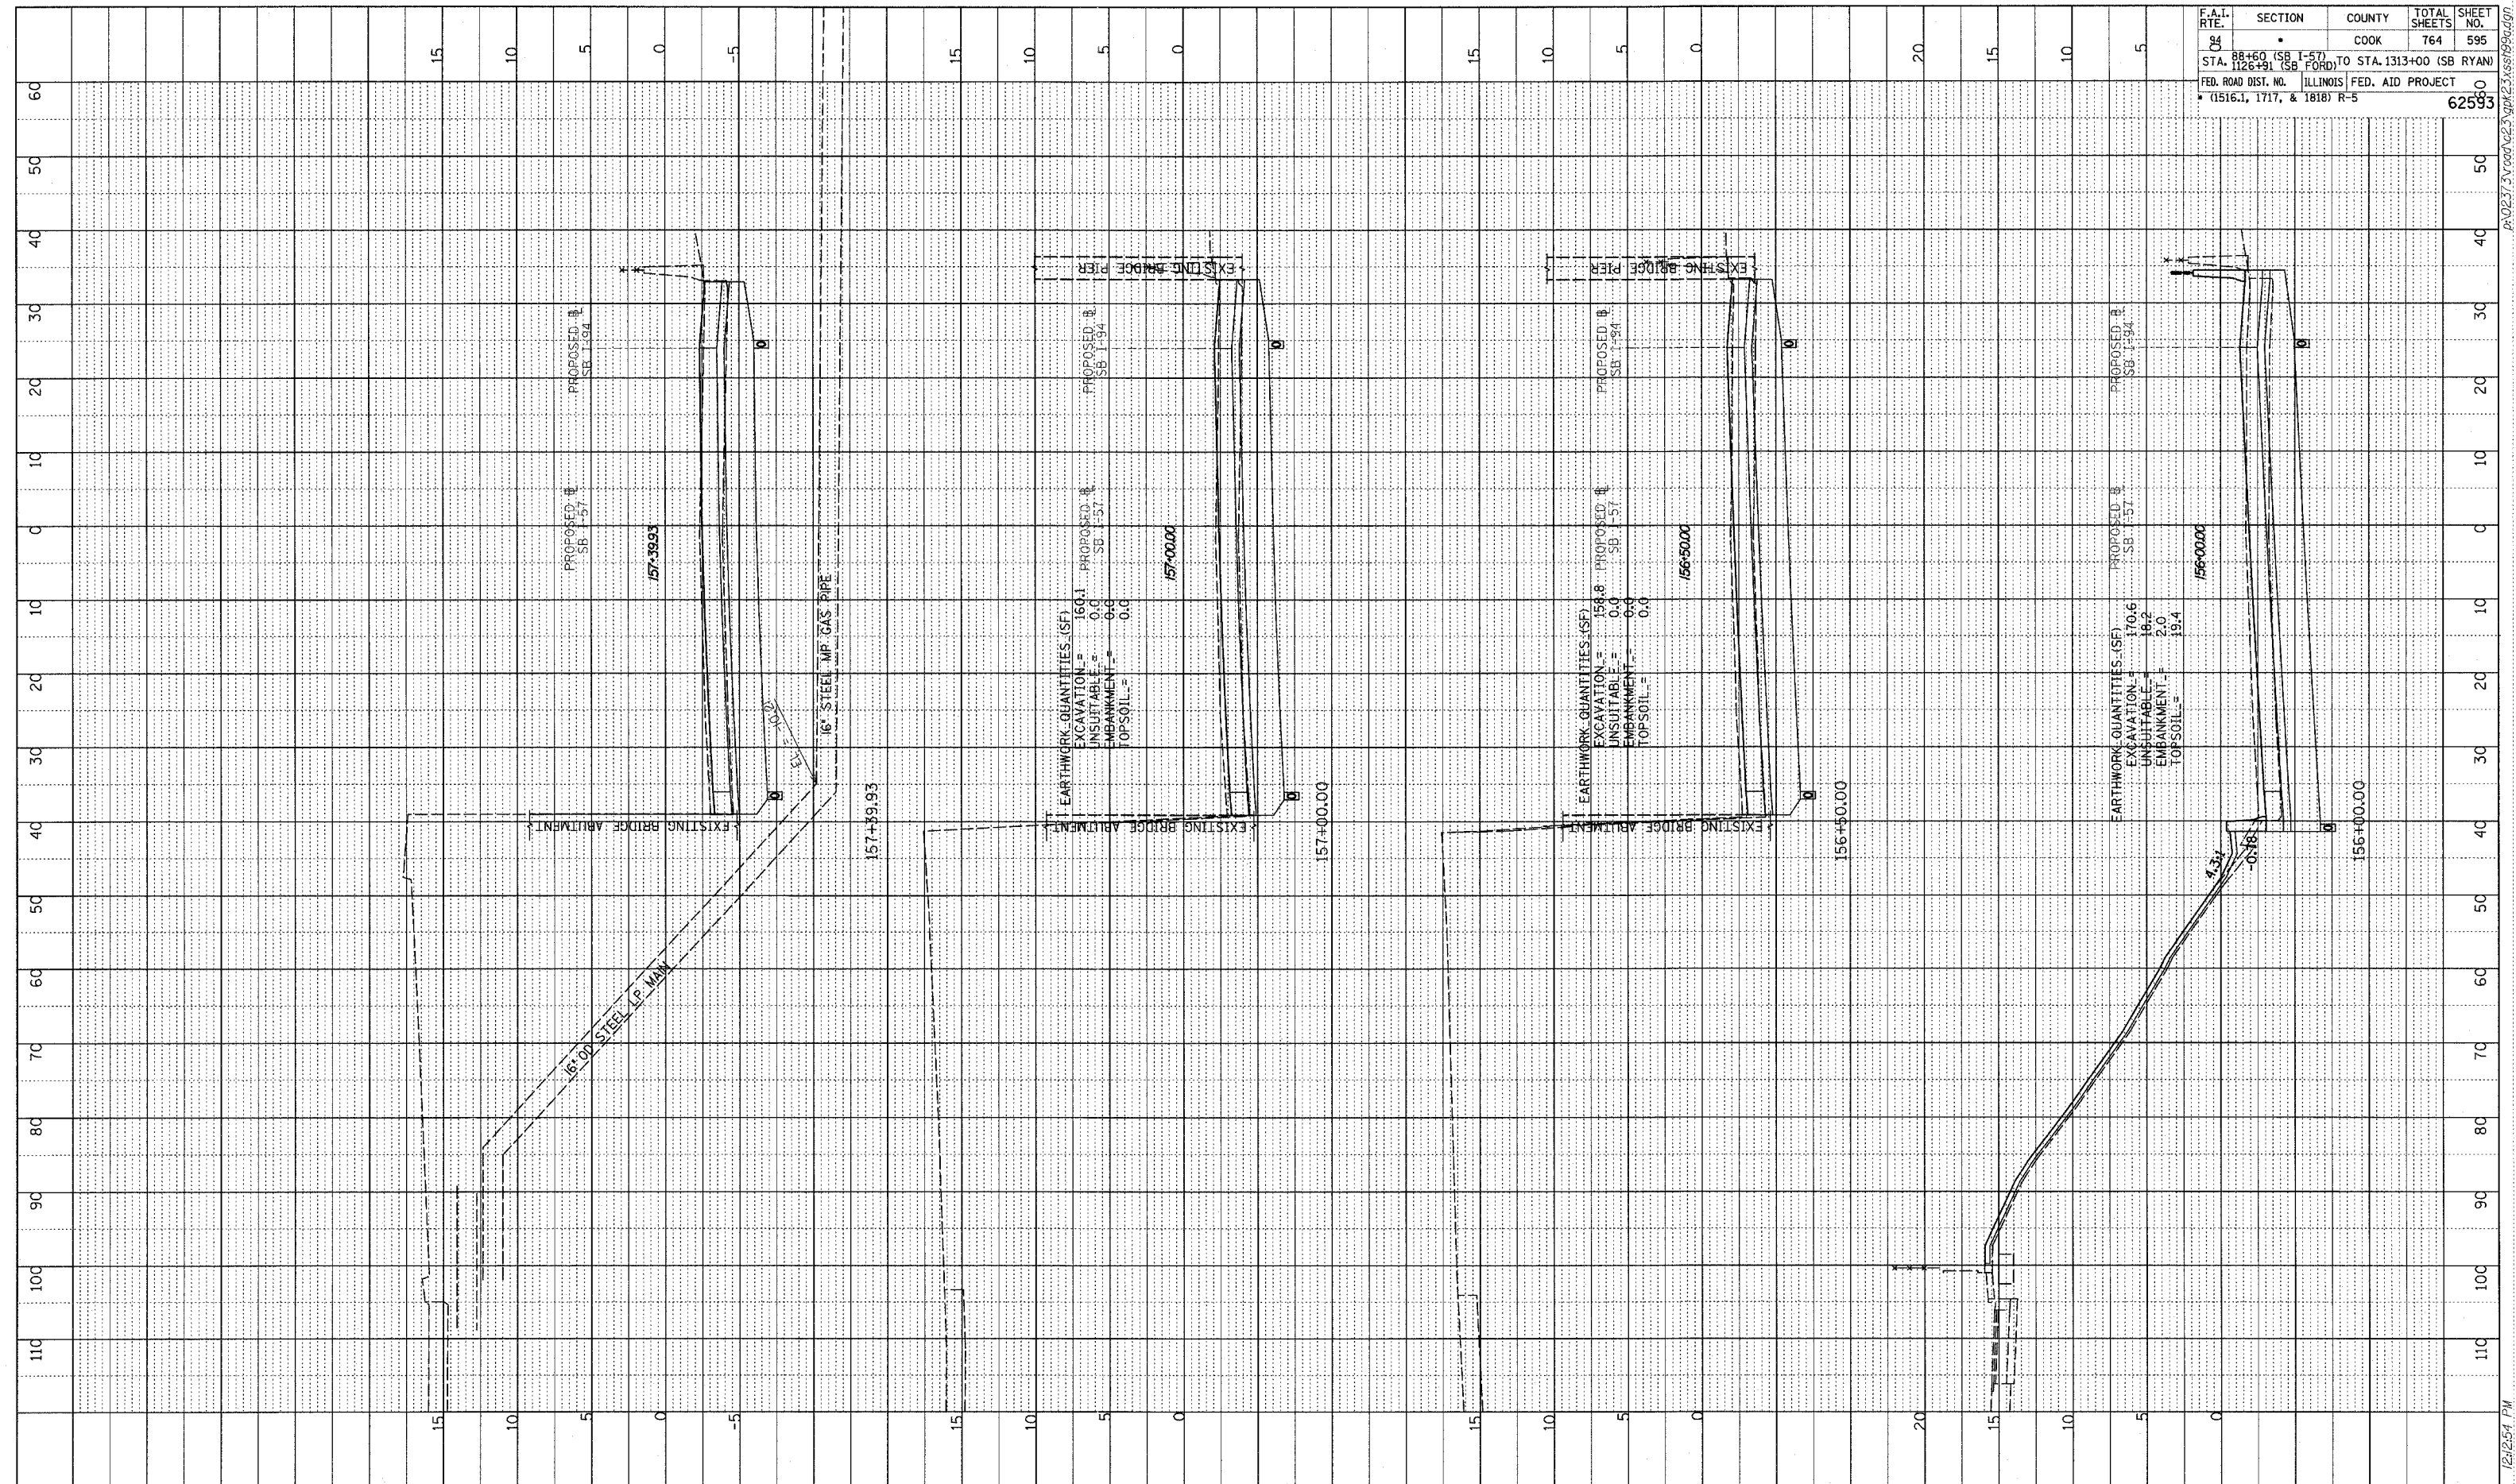


F.A.I. RTE.	SECTION	COUNTY	TOTAL SHEETS	SHEET NO.
04	88+60 (SB I-57) TO STA. 1313+00 (SB RYAN)	COOK	764	595
	STA. 126+91 (SB FORD)			
	FED. ROAD DIST. NO. ILLINOIS	FED. AID PROJECT		
	(1516.1, 1717, & 1818) R-5			62593

PROFILE SUBMITTED
 PLOTTED CHECKED
 NOTE BOOK
 NO. _____ STRUCTURE NOTATION CHFD

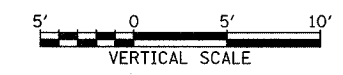

TYLIN INTERNATIONAL

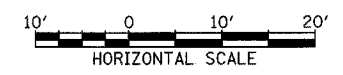

I-57 SOUTHBOUND
 STA. 156+00 TO STA. 157+39.93

02/27/2006 12:25:54 PM pr:02373v:000\23\apk23\ss199.dgn