



PROFILE SURVEYED  
 PLOTTED  
 NOTE BOOK  
 NO.

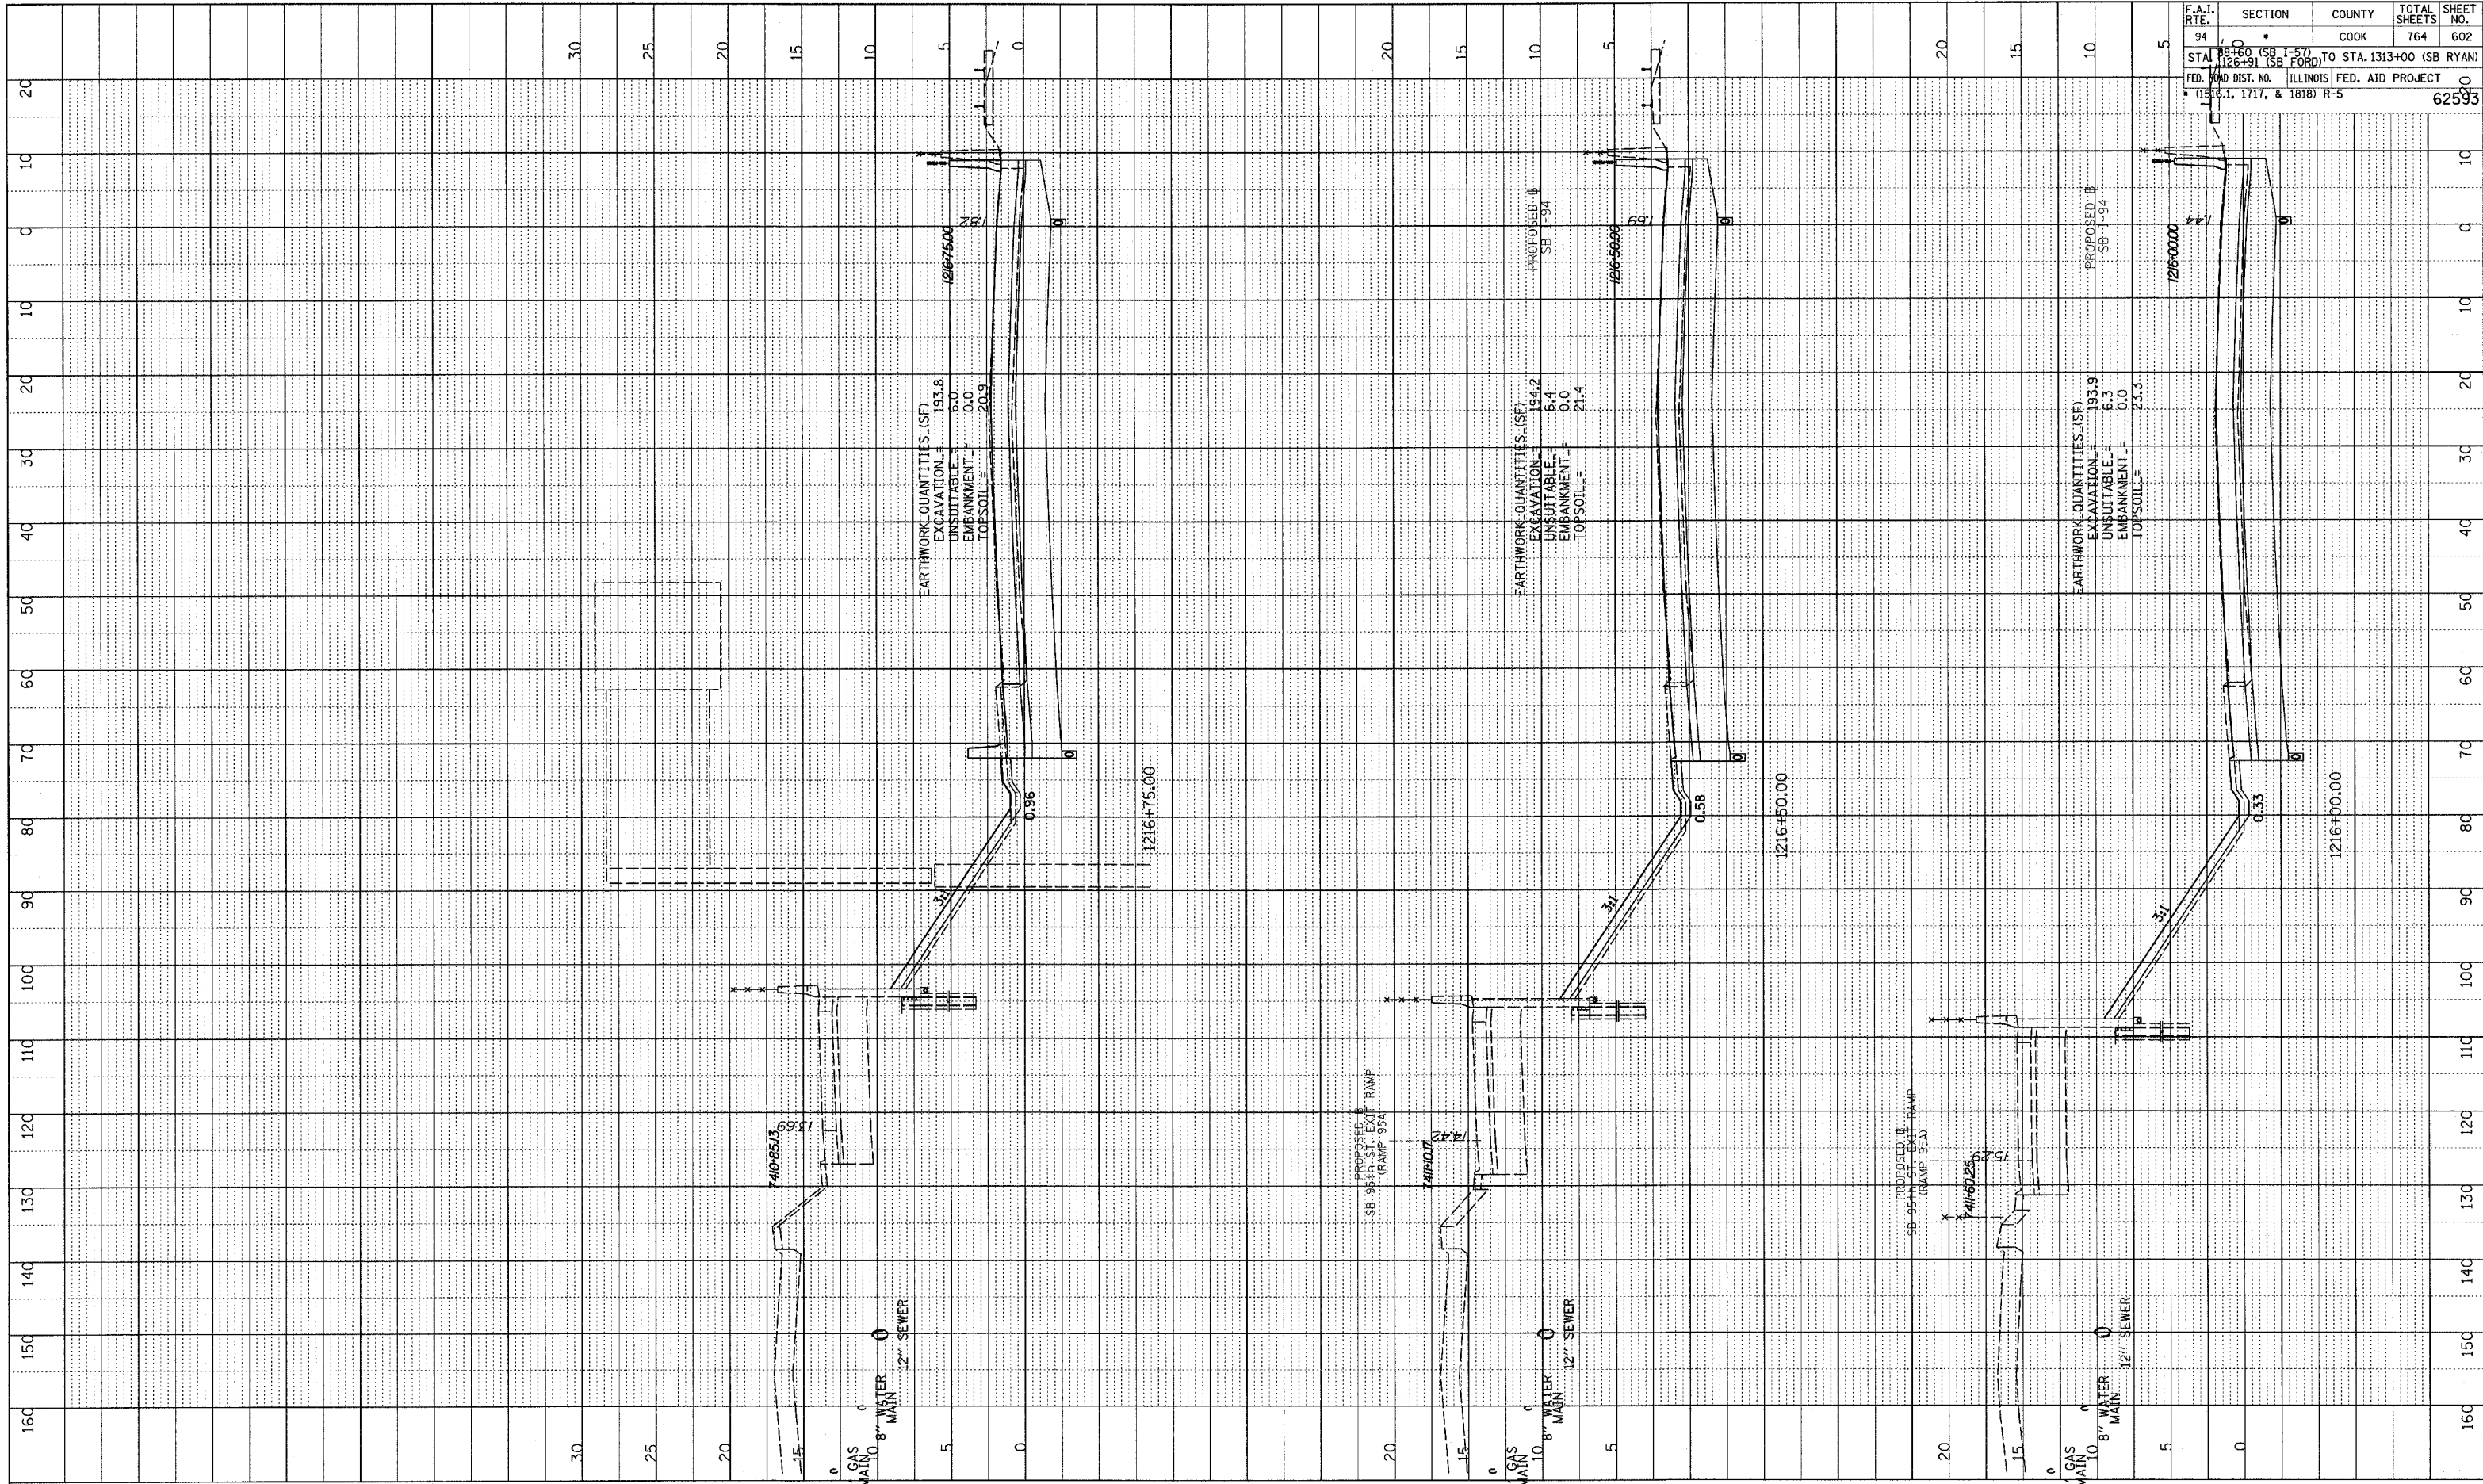

F.A.I. RTE.	SECTION	COUNTY	TOTAL SHEETS	SHEET NO.
94	0	COOK	764	602
STA. 1216+00 (SB I-57) TO STA. 1313+00 (SB RYAN) (SB FORD)				
FED. AID DIST. NO. ILLINOIS FED. AID PROJECT (1816.1, 1717, & 1818) R-5				
				62593

TYLIN INTERNATIONAL

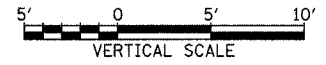

I-94 SOUTHBOUND (DAN RYAN EXPWY)  
 STA. 1216+00 TO STA. 1216+75

02/27/2006 12:30:03 PM p:\02373\road\23\gpk23\ss\9505.dgn