



DATE: \_\_\_\_\_  
 PROFILE SURVEYED: \_\_\_\_\_  
 PLOTTED: \_\_\_\_\_  
 NOTE BOOK: \_\_\_\_\_  
 NO. \_\_\_\_\_  
 STRUCTURE NOTATIONS: CHRO

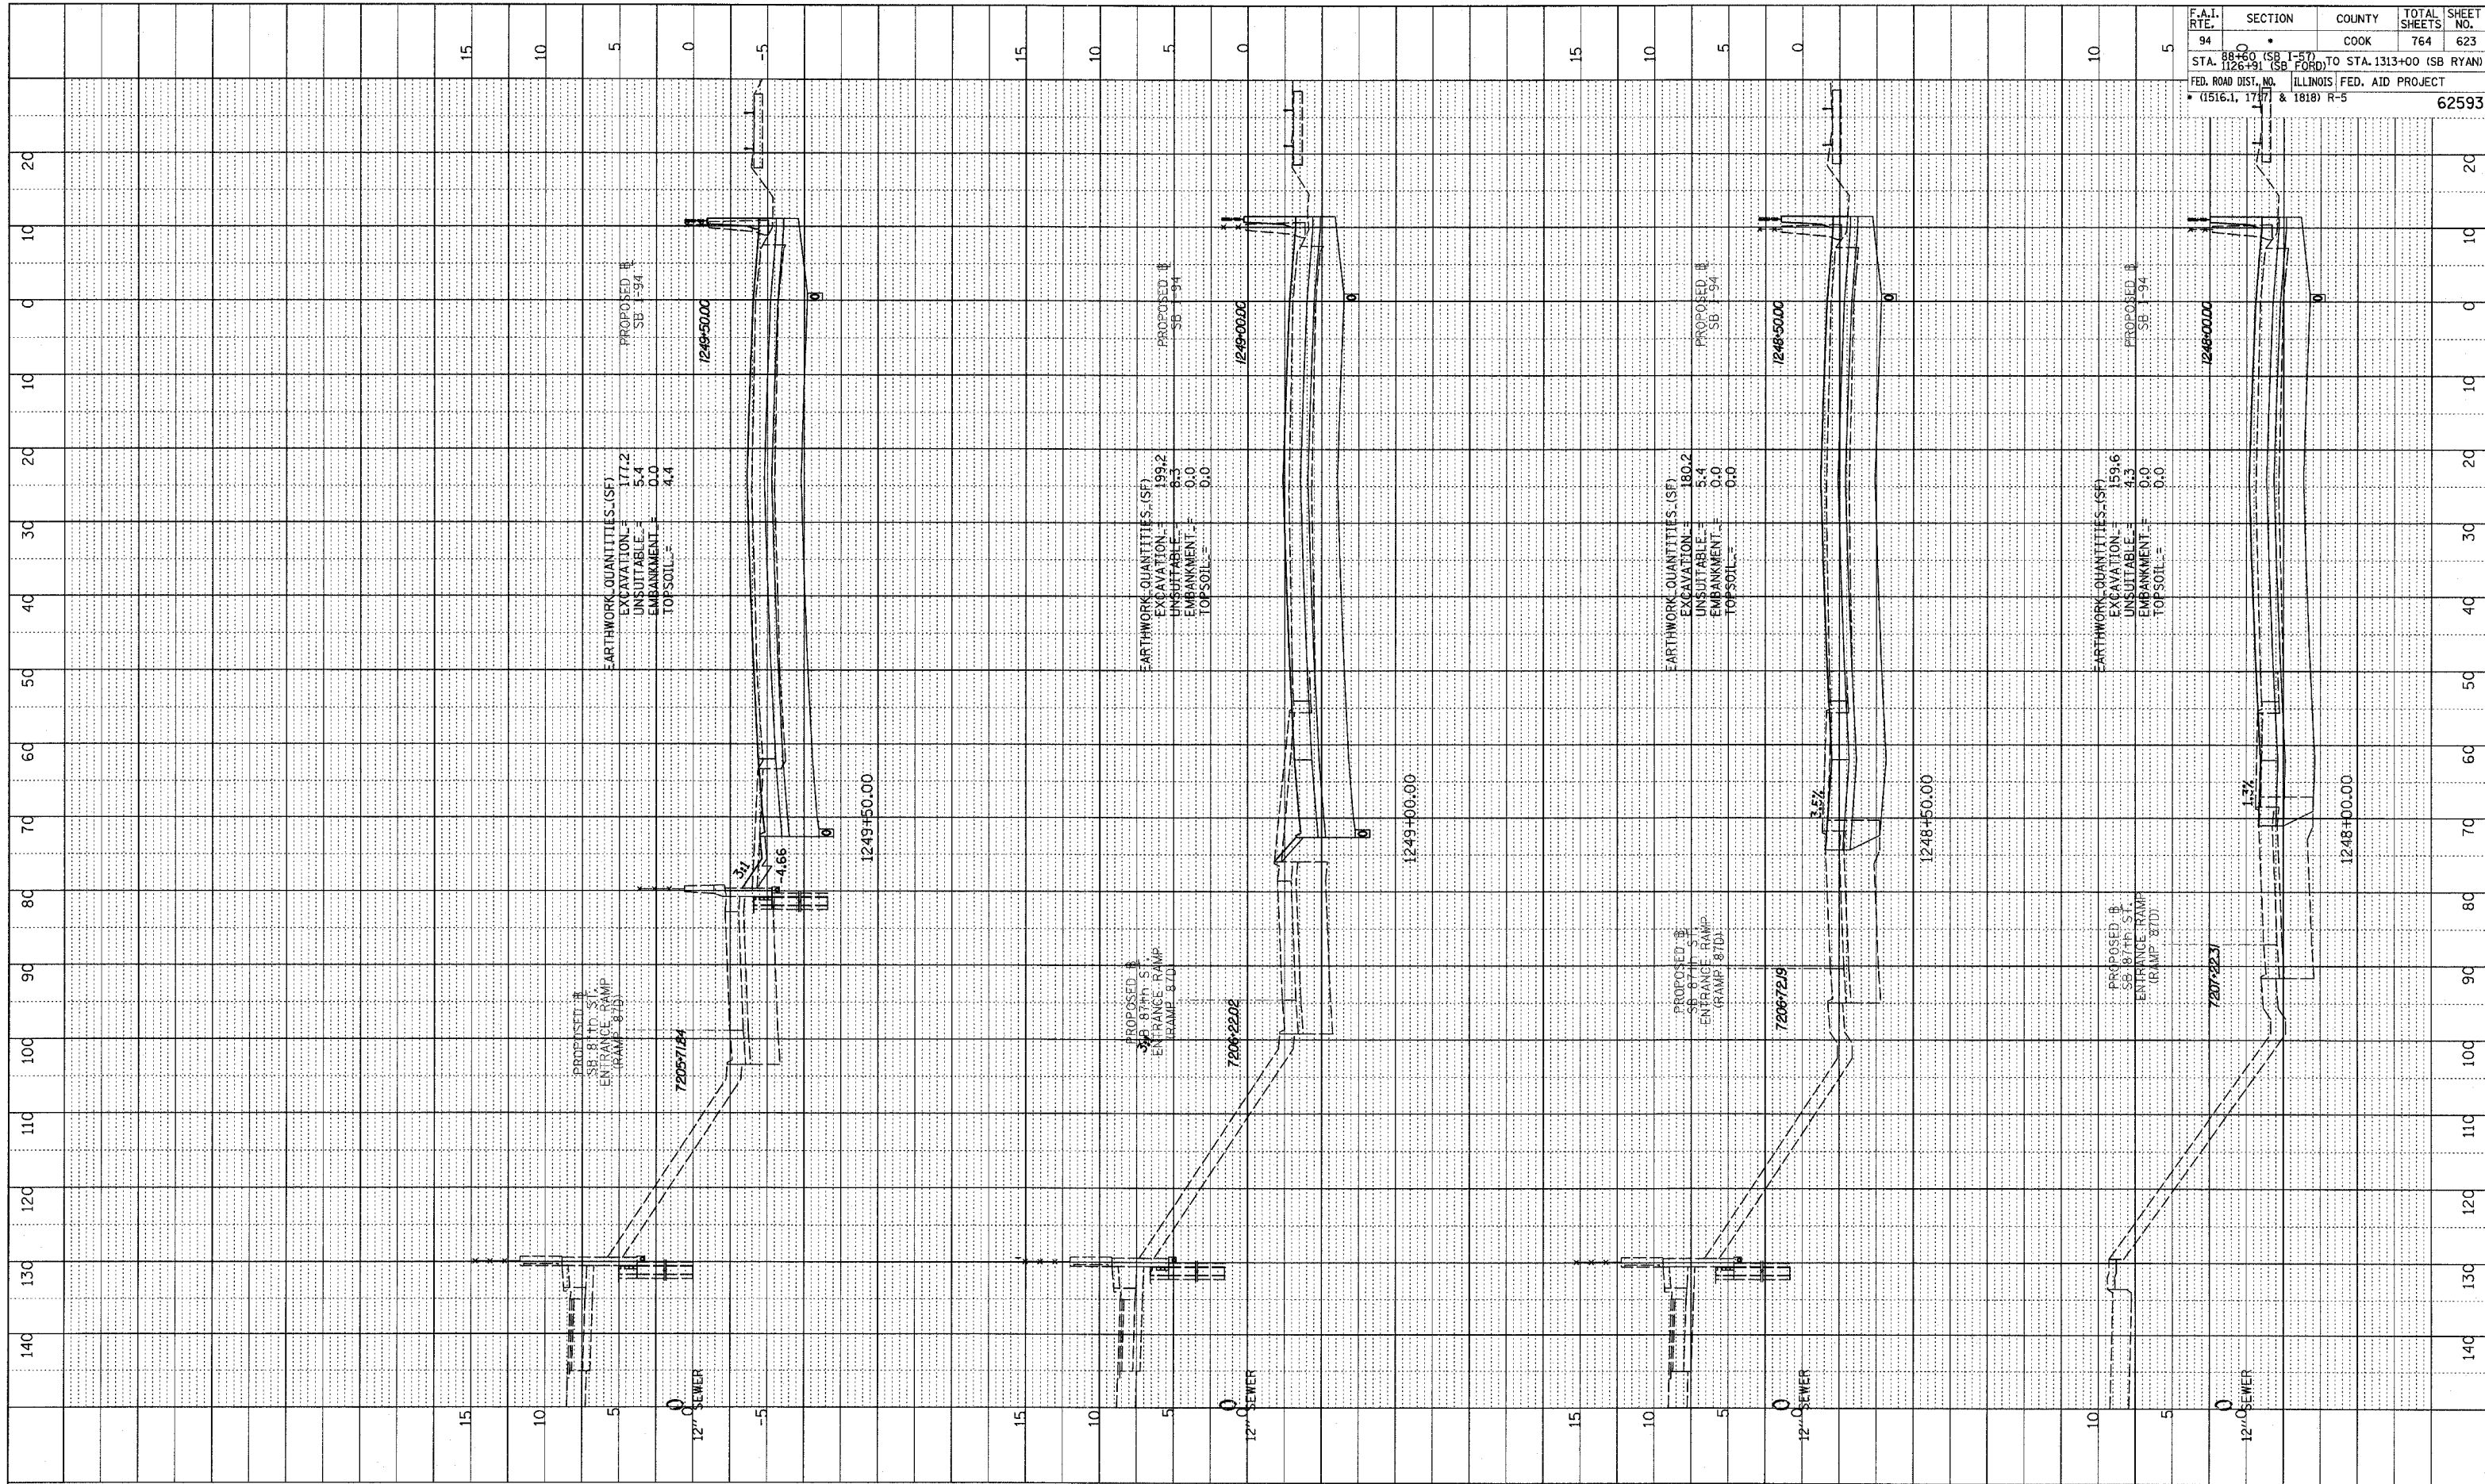

| F.A.I. RTE.                                      | SECTION | COUNTY | TOTAL SHEETS | SHEET NO. |
|--|---------|--------|--------------|-----------|
| 94   | SB 1-57 | COOK   | 764          | 623       |
| STA. 1248+00 (SB FORD) TO STA. 1313+00 (SB RYAN) |         |        |              |           |
| FED. ROAD DIST. NO. ILLINOIS FED. AID PROJECT    |         |        |              |           |
| 1516.1, 1717 & 1818 R-5                          |         |        |              |           |
|  |         |        |              | 62593     |

TYLIN INTERNATIONAL

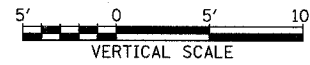

I-94 SOUTHBOUND (DAN RYAN EXPWY)  
 STA. 1248+00 TO STA. 1249+50

02/27/2006 12:39 PM P:\02\31\road\23\gk2\2\ss181.dgn