


PROFILE SURVEYED  
 PLOTTED  
 CHECKED  
 DATE  
 NO. \_\_\_\_\_  
 STRUCTURE NOTATION CHRD



TYLIN INTERNATIONAL

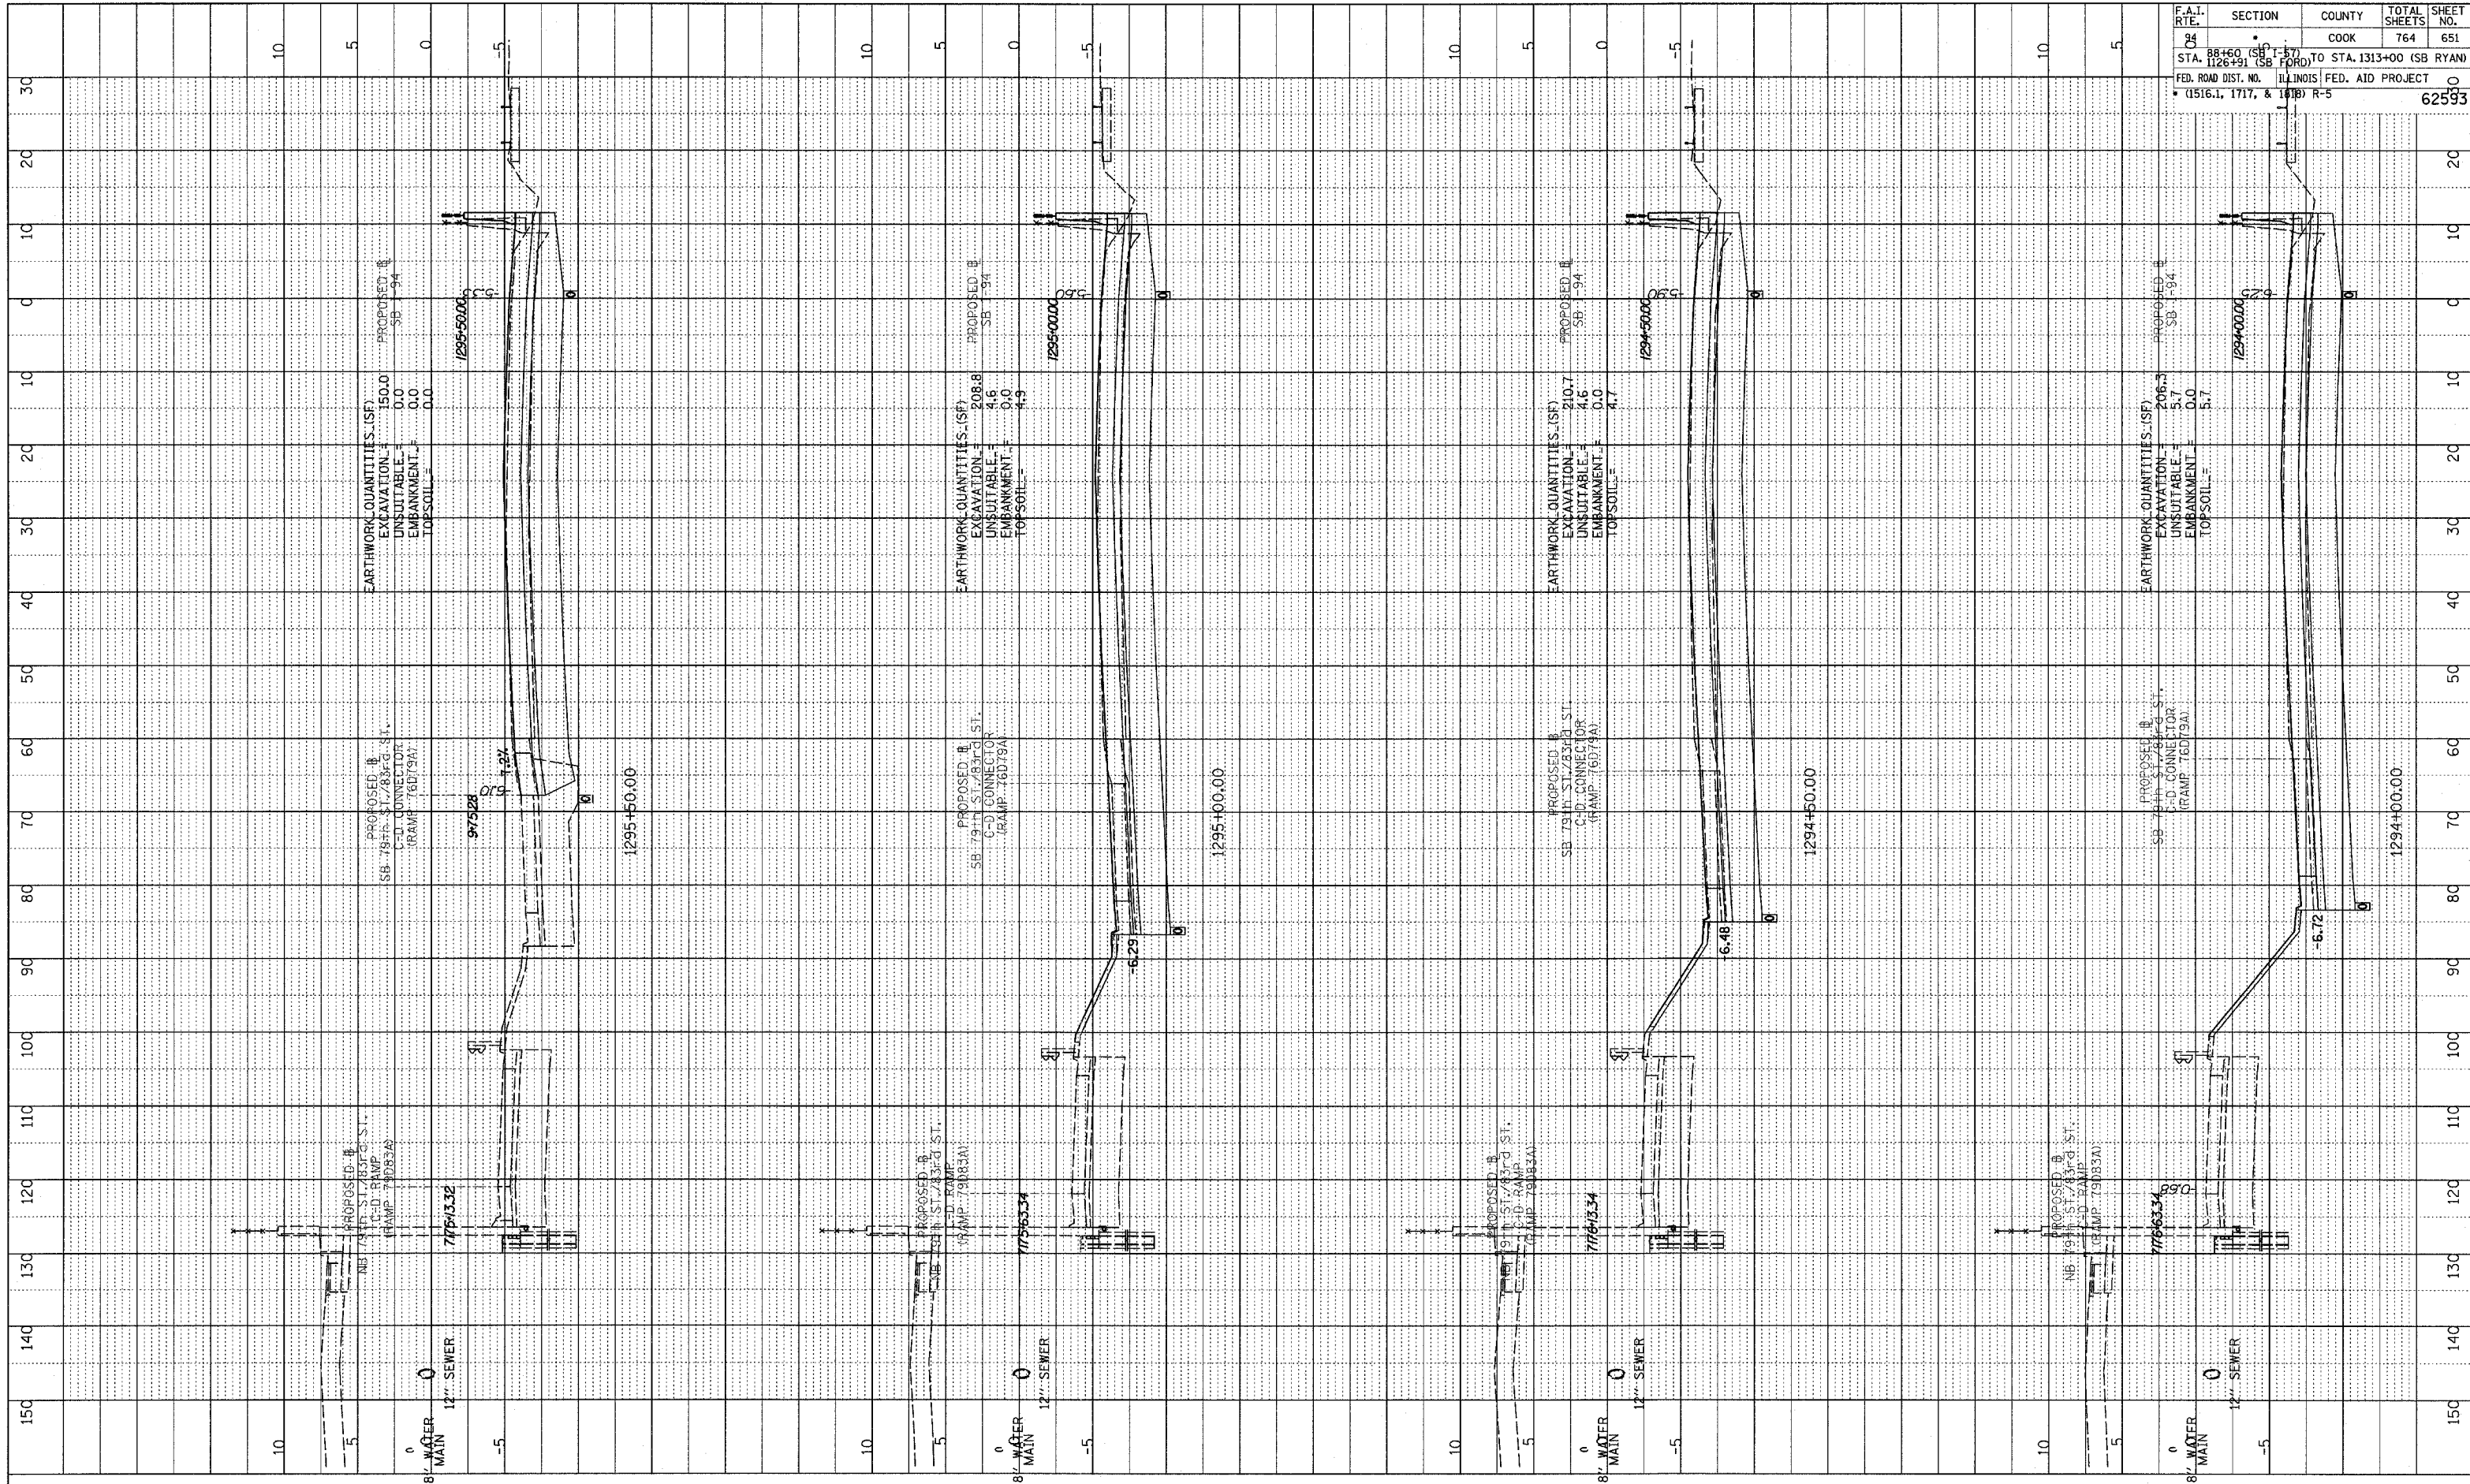

I-94 SOUTHBOUND (DAN RYAN EXPWY)  
 STA. 1294+00 TO STA. 1295+50

02/27/2006 12:13:38 PM P:\02373V\road\023\app\23\sys\983.dgn