


PROFILE
 SURVEYED _____ DATE _____
 PLOTTED _____
 NOTE BOOK _____
 NO. _____ STRUCTURE NOTATION CHVD



F.A.I. RTE.	SECTION	COUNTY	TOTAL SHEETS	SHEET NO.
84	SB 79th St (SB 157) TO STA. 1313+00 (SB RYAN)	COOK	764	657
FED. ROAD DIST. NO. ILLINOIS FED. AID PROJECT				62593
* (1516.1, 1717, & 1818) R-5				

TYLIN INTERNATIONAL

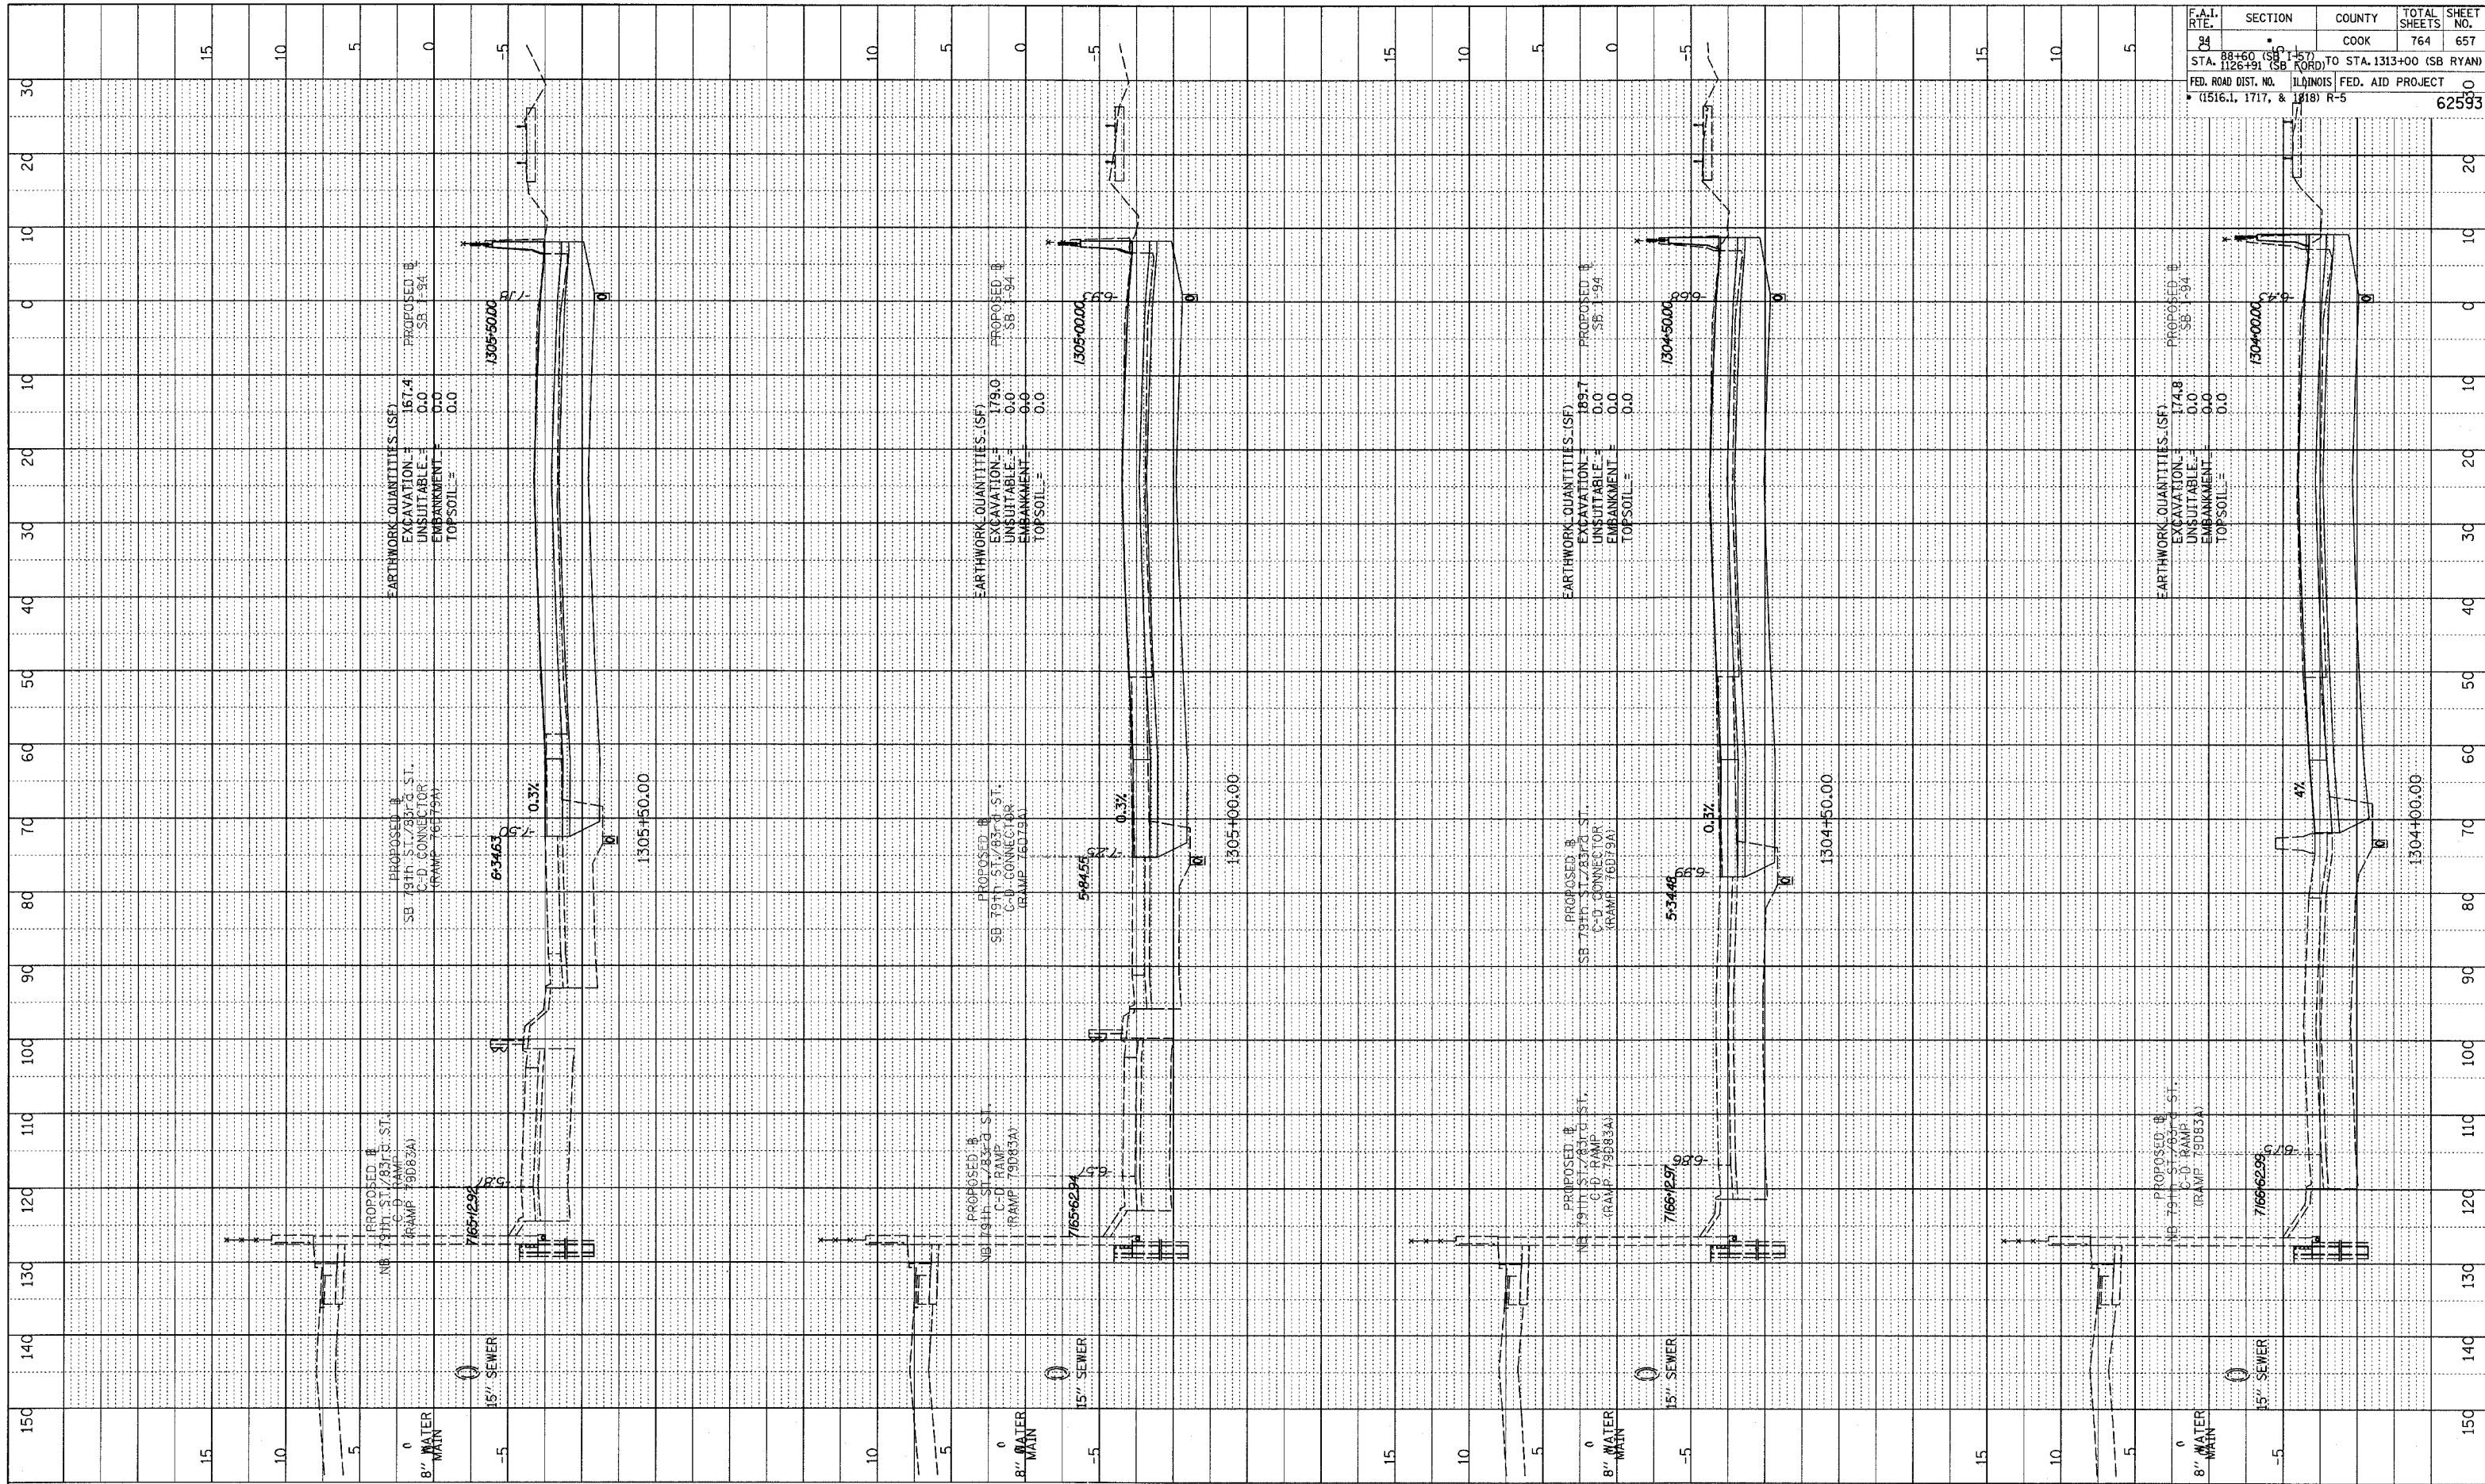

I-94 SOUTHBOUND (DAN RYAN EXPWY)
 STA. 1304+00 TO STA. 1305+50

P:\0237 SV\000\0237.dgn 02/27/2006 12:34 PM