



PROFILE SURVEYED
 PLOTTED AS SHOWN
 NOTE BOOK NO. _____
 NO. _____
 STRUCTURE NOTATION CHRD

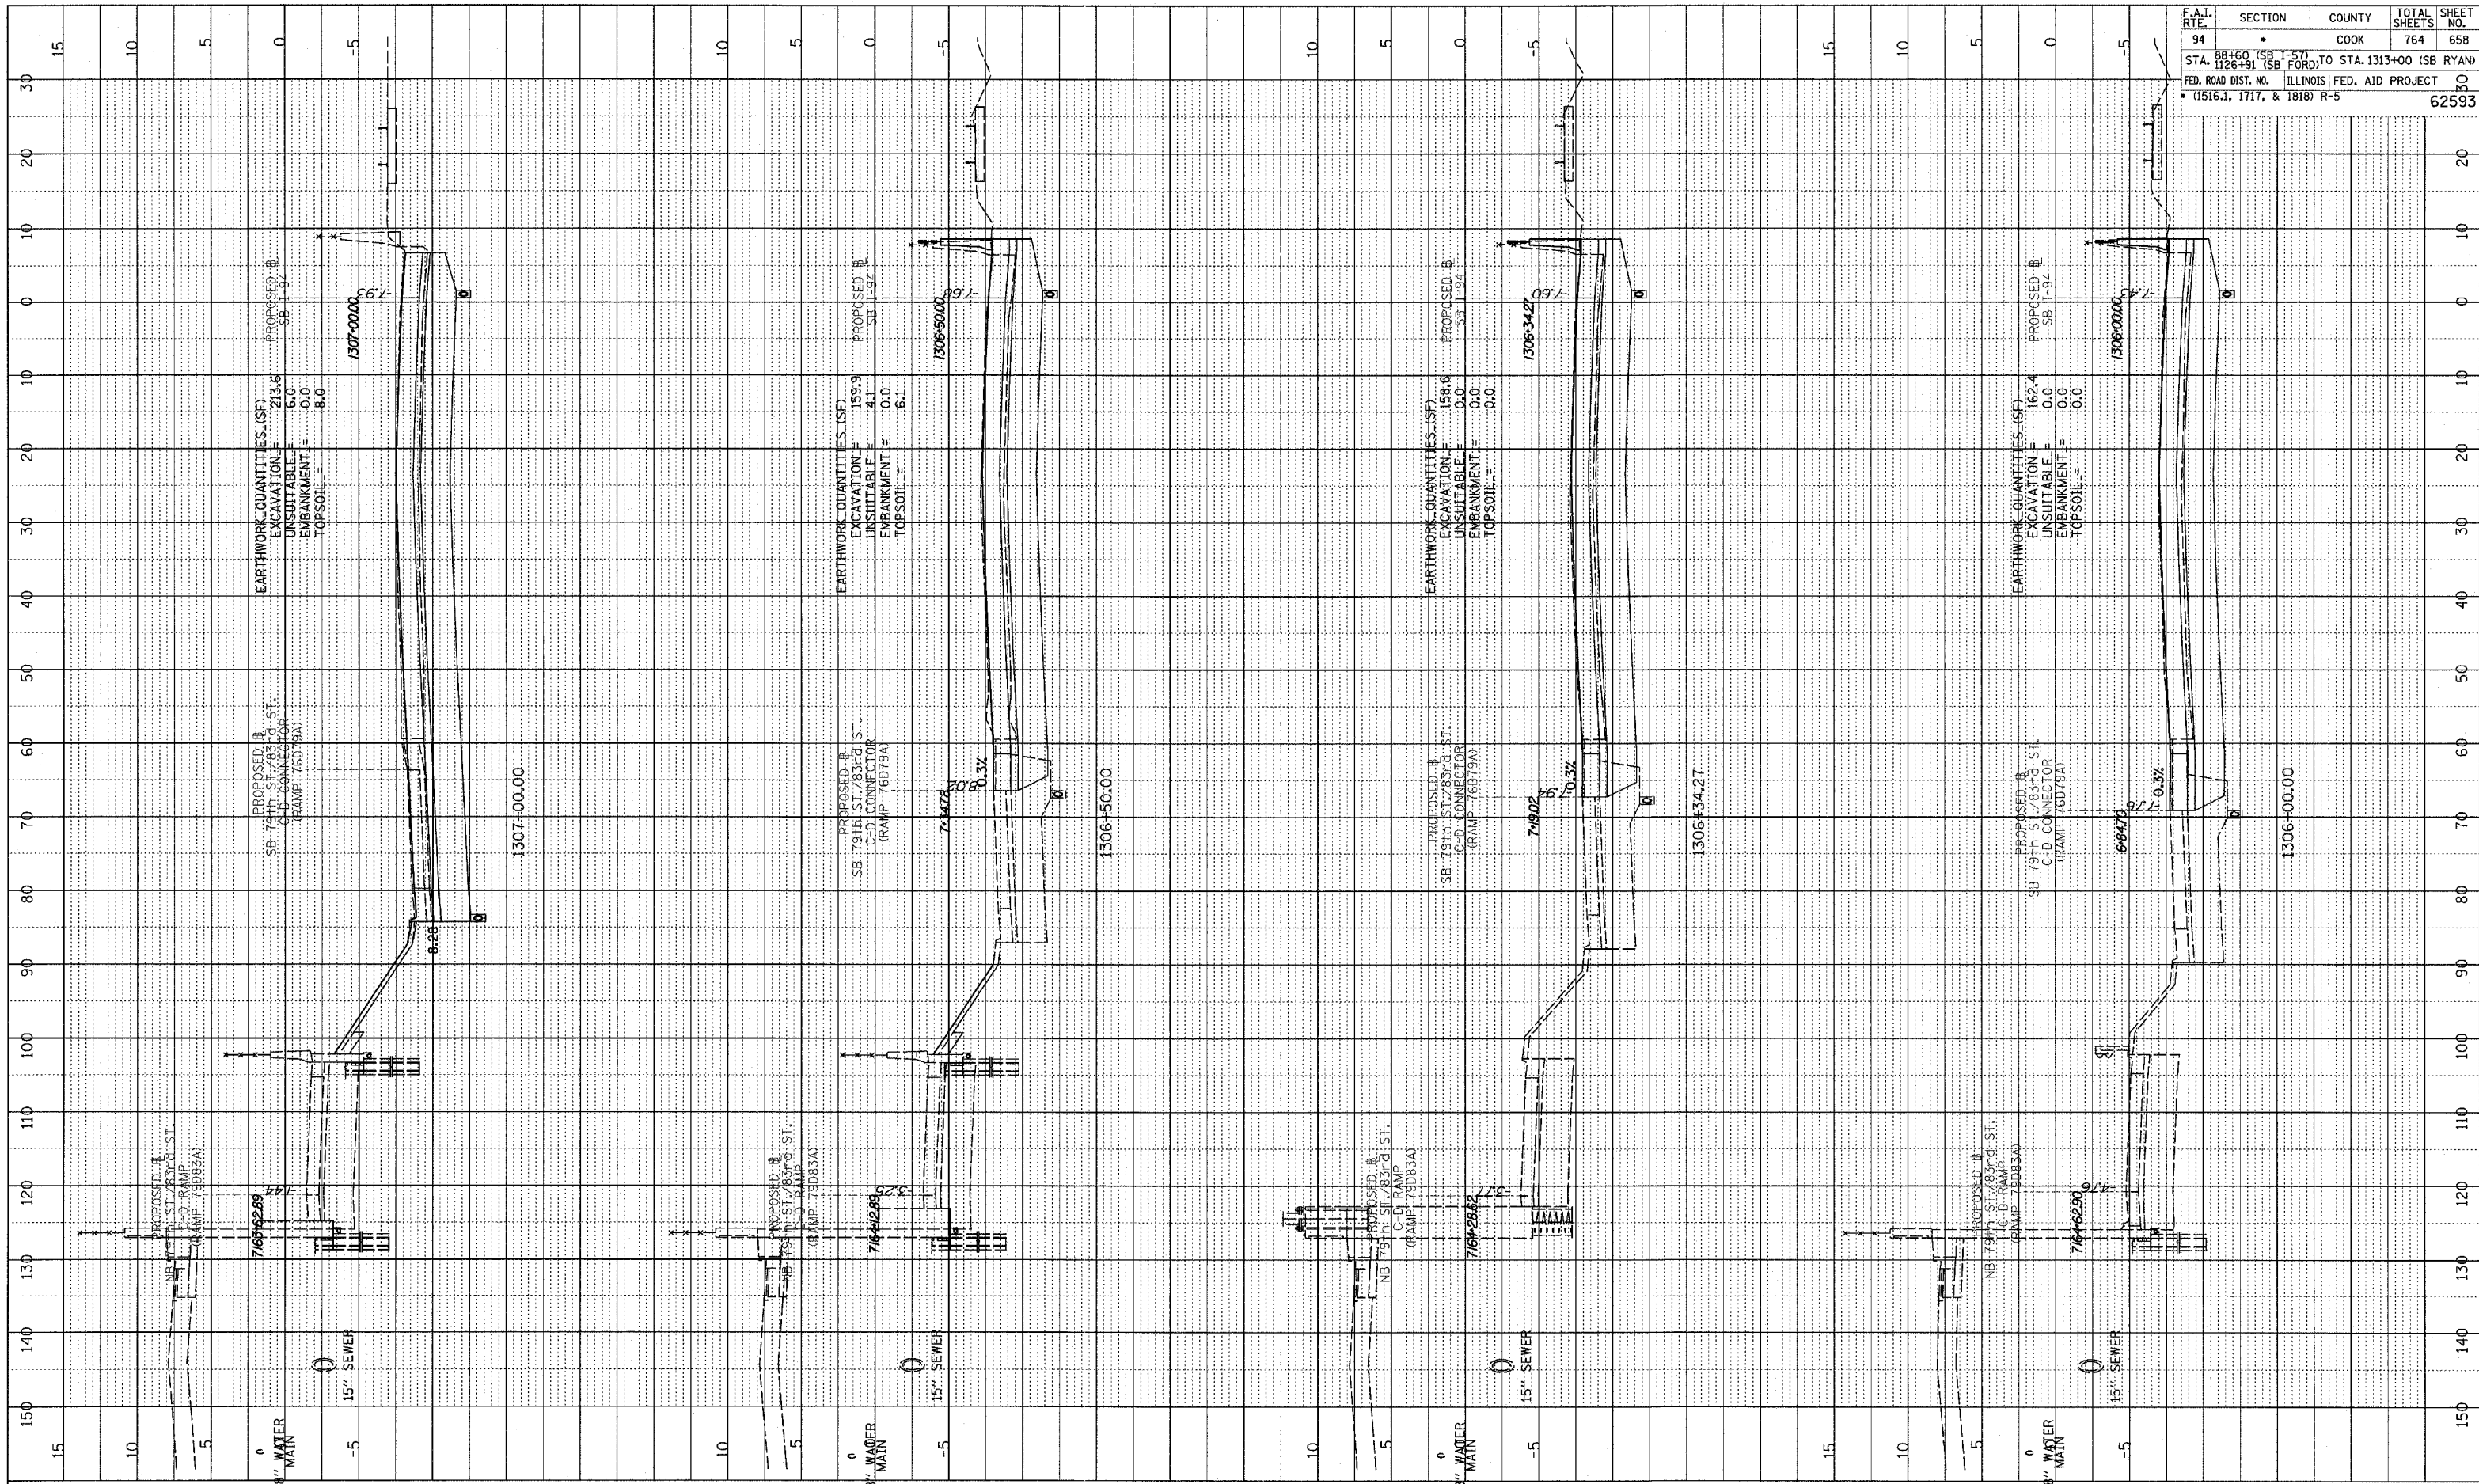

F.A.I. RTE.	SECTION	COUNTY	TOTAL SHEETS	SHEET NO.
94	88+60 (SB 1-57) TO STA. 1313+00 (SB RYAN)	COOK	764	658
STA. 1306+00 (SB FORD) TO STA. 1313+00 (SB RYAN)				
FED. ROAD DIST. NO. ILLINOIS FED. AID PROJECT				
• (1516.1, 1717, & 1818) R-5				
				62593

TYLIN INTERNATIONAL

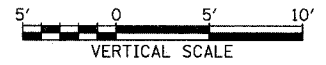

I-94 SOUTHBOUND (DAN RYAN EXPWY)
 STA. 1306+00 TO STA. 1307+00

02/27/2006 12:13:41 PM P:\02237\3\road\023\gpk2\3\ssnr\903.dgn