

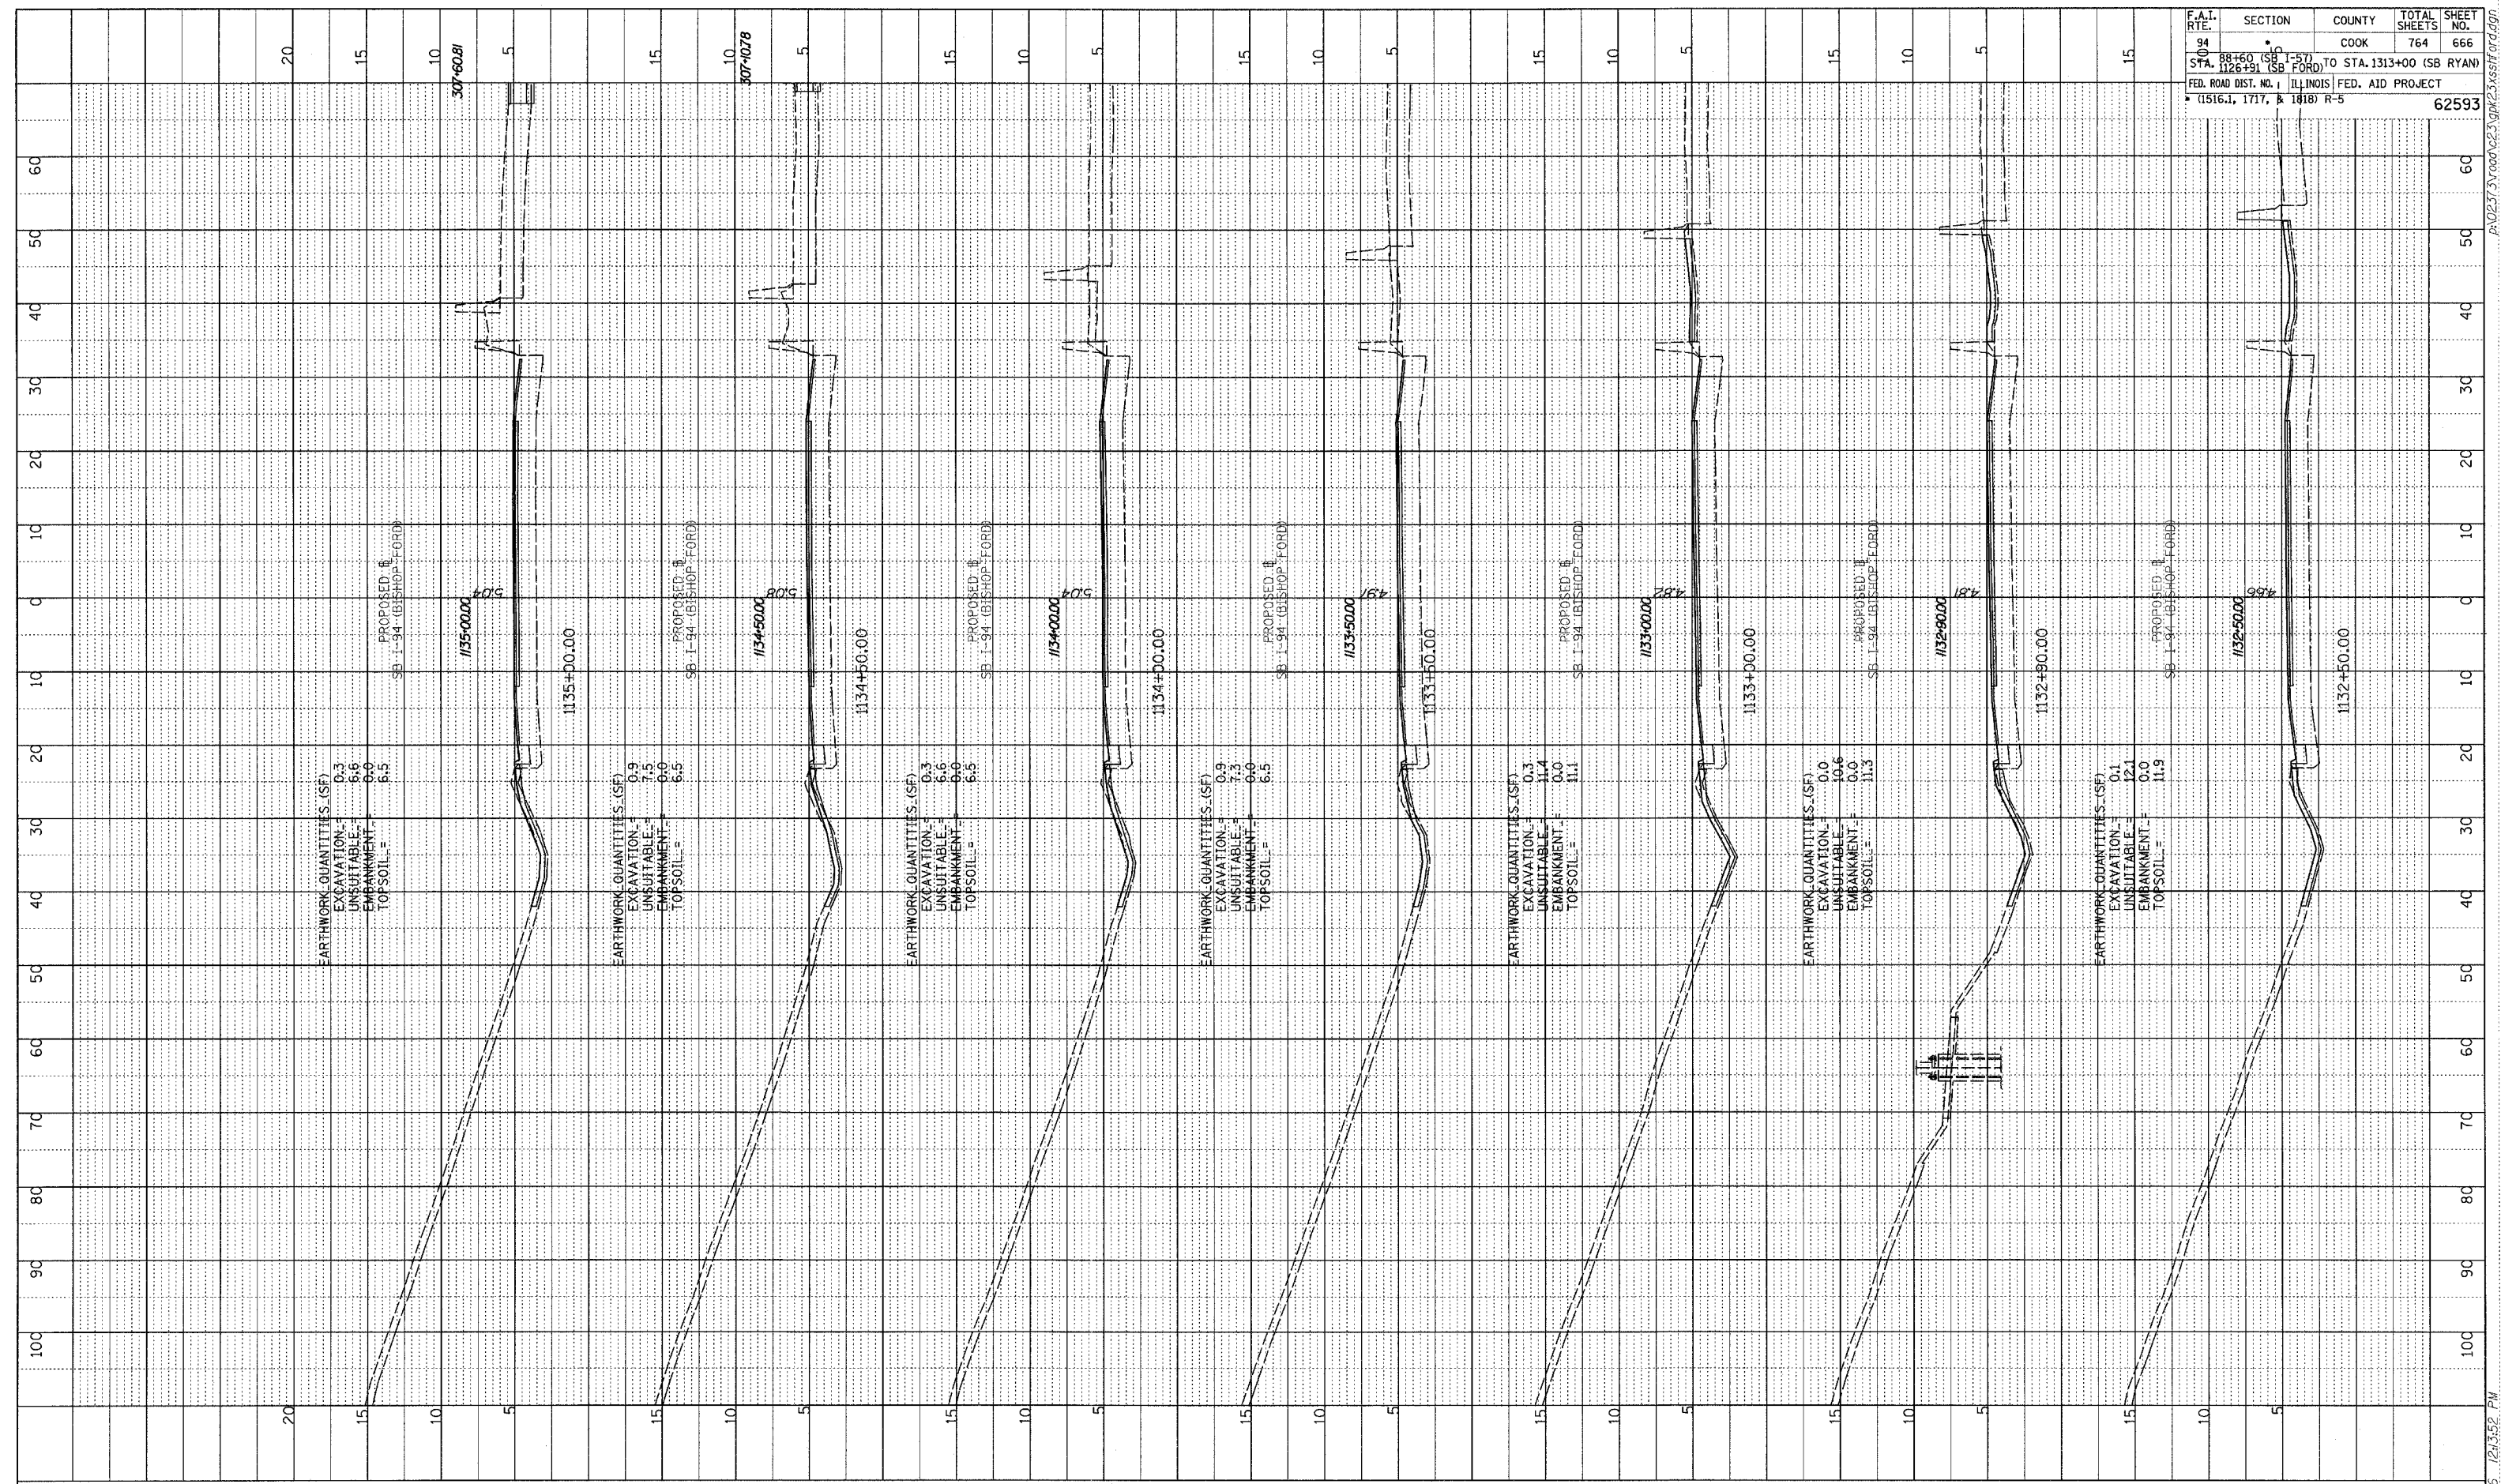


PROFILE SURVEYED
 PLOTTED
 NOTE BOOK
 NO. _____
 STRUCTURE NOTATION CHNO

F.A.I. RTE.	SECTION	COUNTY	TOTAL SHEETS	SHEET NO.
94	88+60 (SB FORD) TO STA. 1313+00 (SB RYAN)	COOK	764	666
FED. ROAD DIST. NO. 1 (1516.1, 1717, & 1818) R-5				
				62593

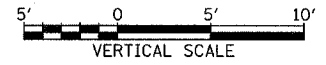

TYLIN INTERNATIONAL

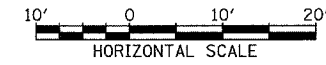

I-94 SOUTHBOUND (BISHOP FORD FWY)
 STA. 1132+50 TO STA. 1135+00

02/27/2006 12:52 PM