

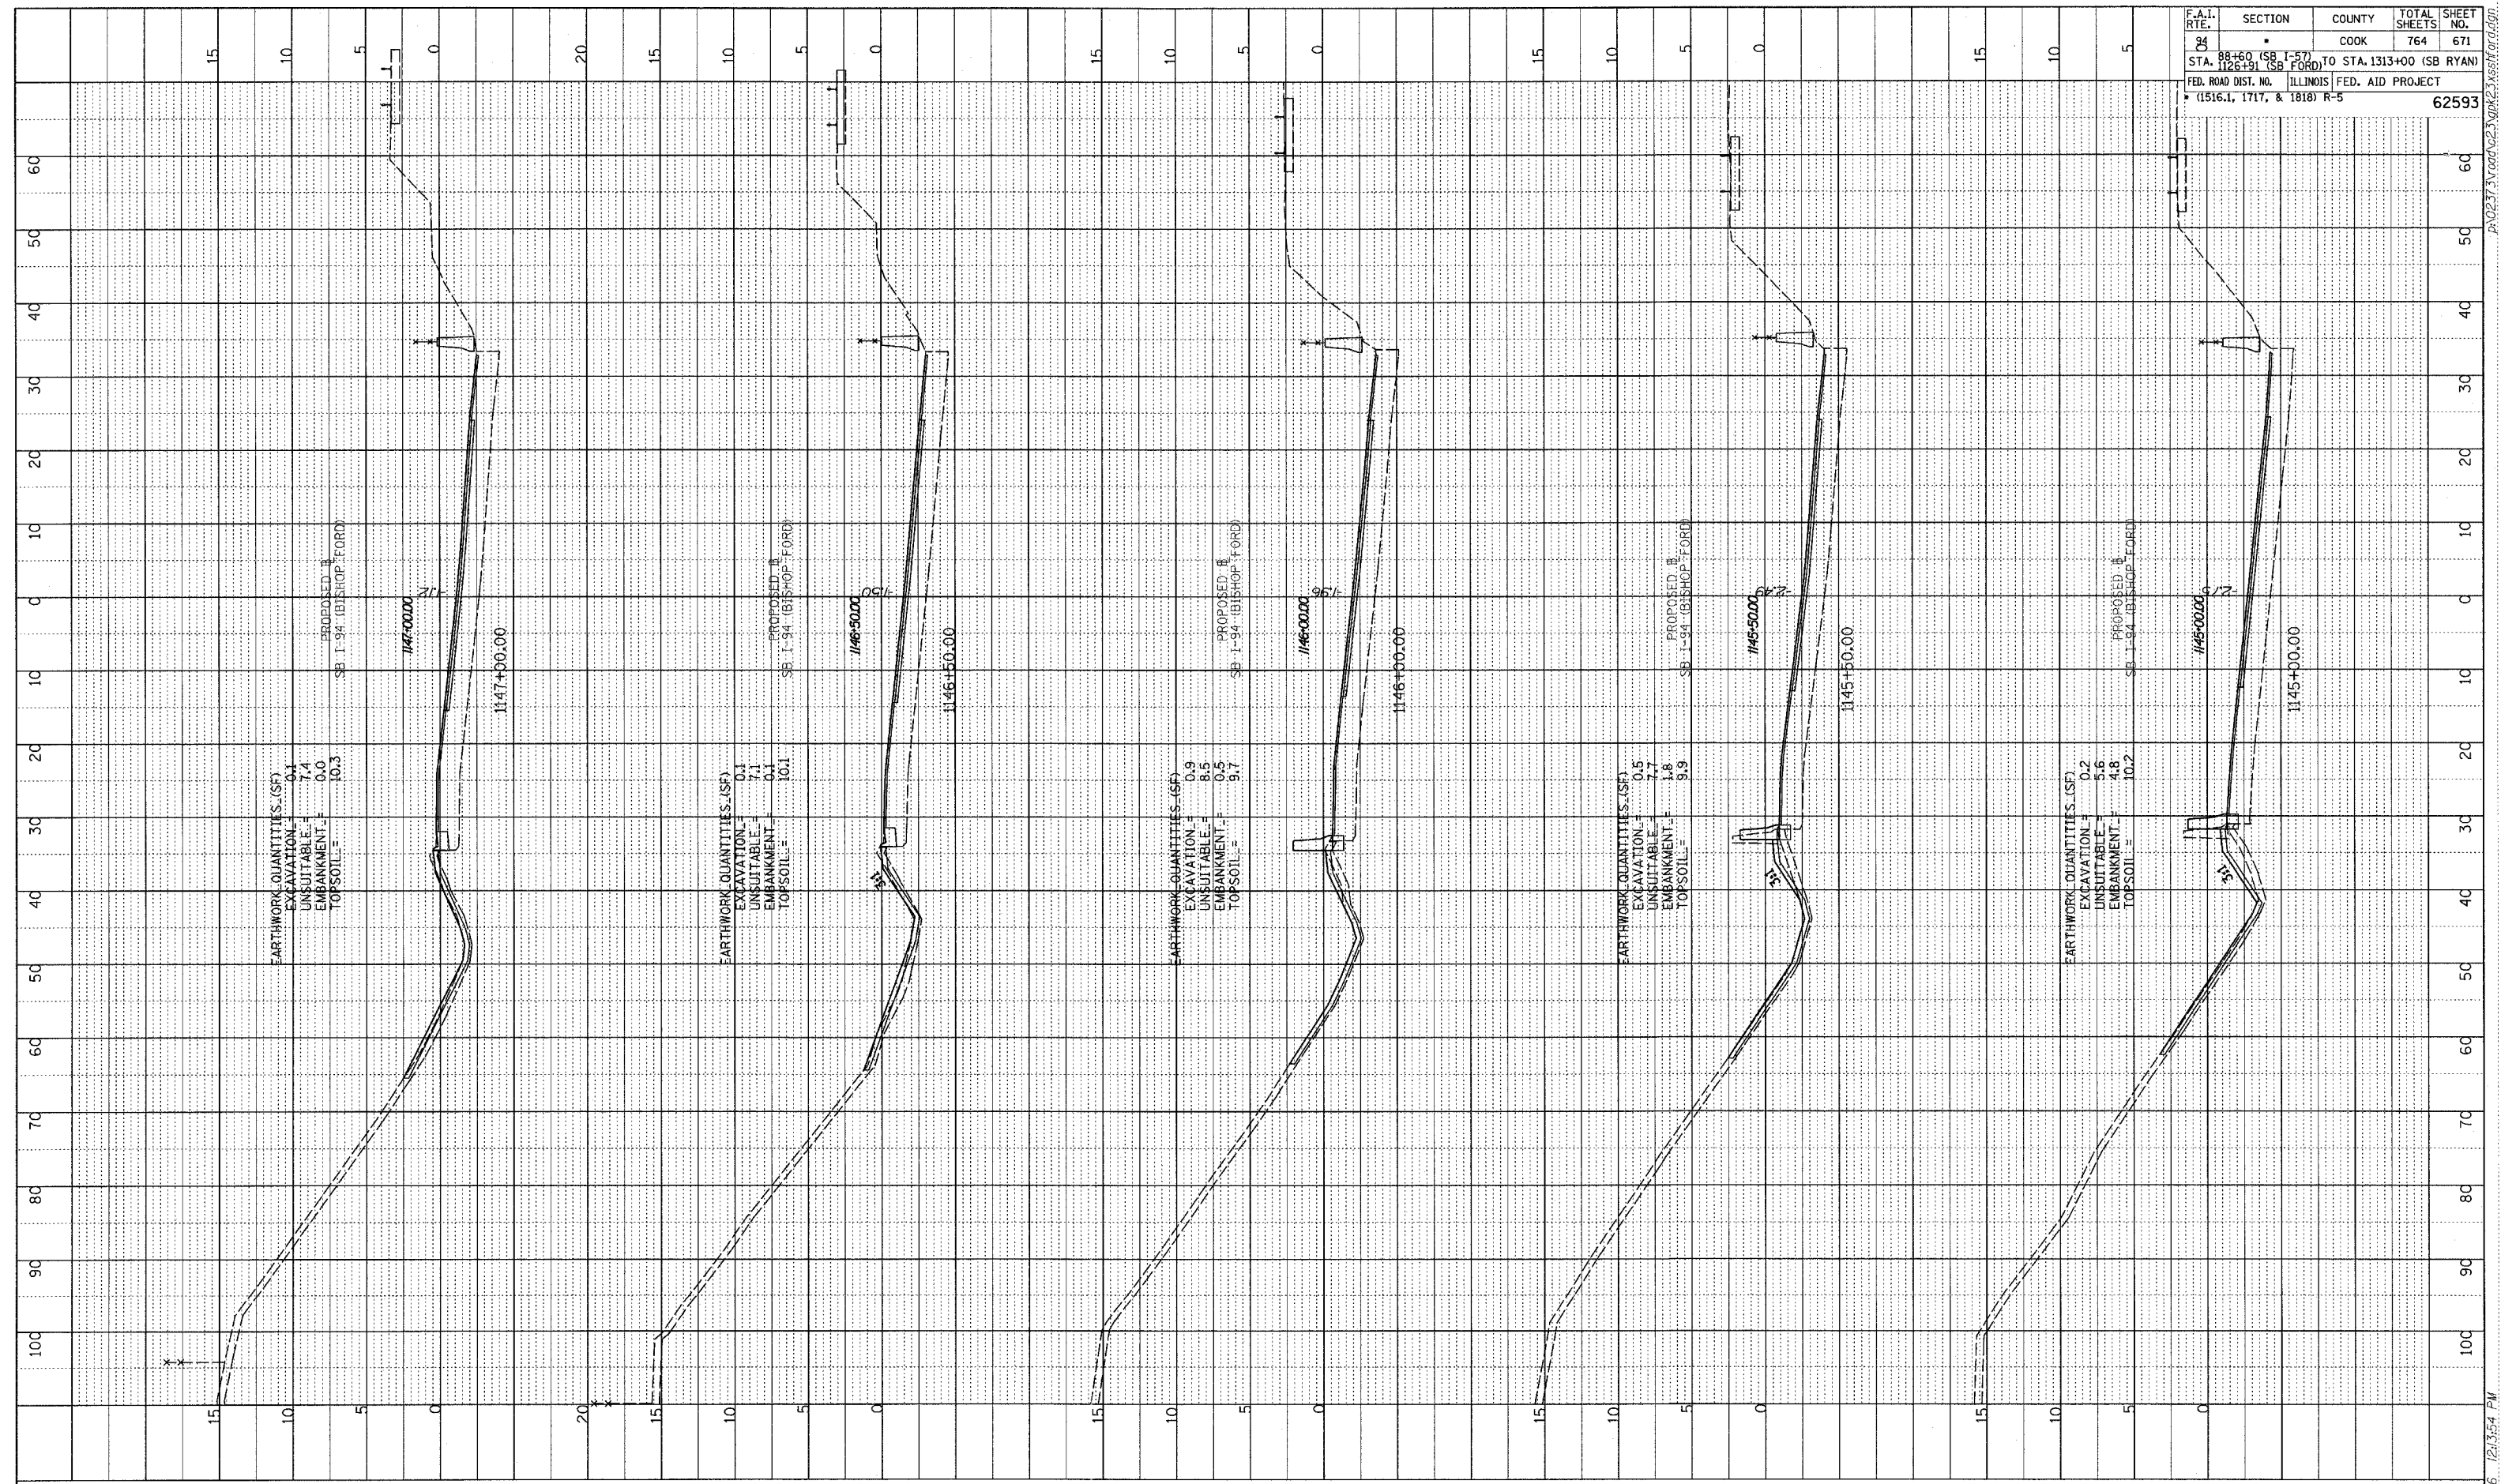


PROFILE SUBMITTED BY: [ ]  
 PLOTTED BY: [ ]  
 CHECKED BY: [ ]  
 DATE: [ ]  
 NO. [ ]  
 STRUCTURE NOTATION: CHFD

F.A.I. RTE.	SECTION	COUNTY	TOTAL SHEETS	SHEET NO.
94	SB 1-94 (BISHOP FORD)	COOK	764	671
STA. 1126+91 (SB FORD) TO STA. 1313+00 (SB RYAN)				
FED. ROAD DIST. NO. ILLINOIS FED. AID PROJECT				
(1516.1, 1717, & 1818) R-5				
				62593

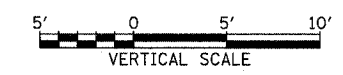

TYLIN INTERNATIONAL

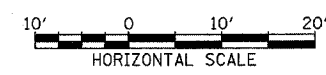

I-94 SOUTHBOUND (BISHOP FORD FWY)  
 STA. 1145+00 TO STA. 1147+00

02/21/2006 12:35:54 PM P:\0231\3\road\23\94\0623\asst\road.dgn