



PROF. ILL. SURVEYED _____
 NOTE BOOK GRADES CHECKED _____
 NO. _____
 STRUCTURE NOTATIONS CIP/D

F.A.I. RTE.	SECTION	COUNTY	TOTAL SHEETS	SHEET NO.
94	88+60 (SB I-57) TO STA. 1126+91 (SB FORD)	COOK	764	677
	ILLINOIS FED. AID PROJECT			
	FED. ROAD DIST. NO. (1516.1, 1717, & 1818) R-5			62593

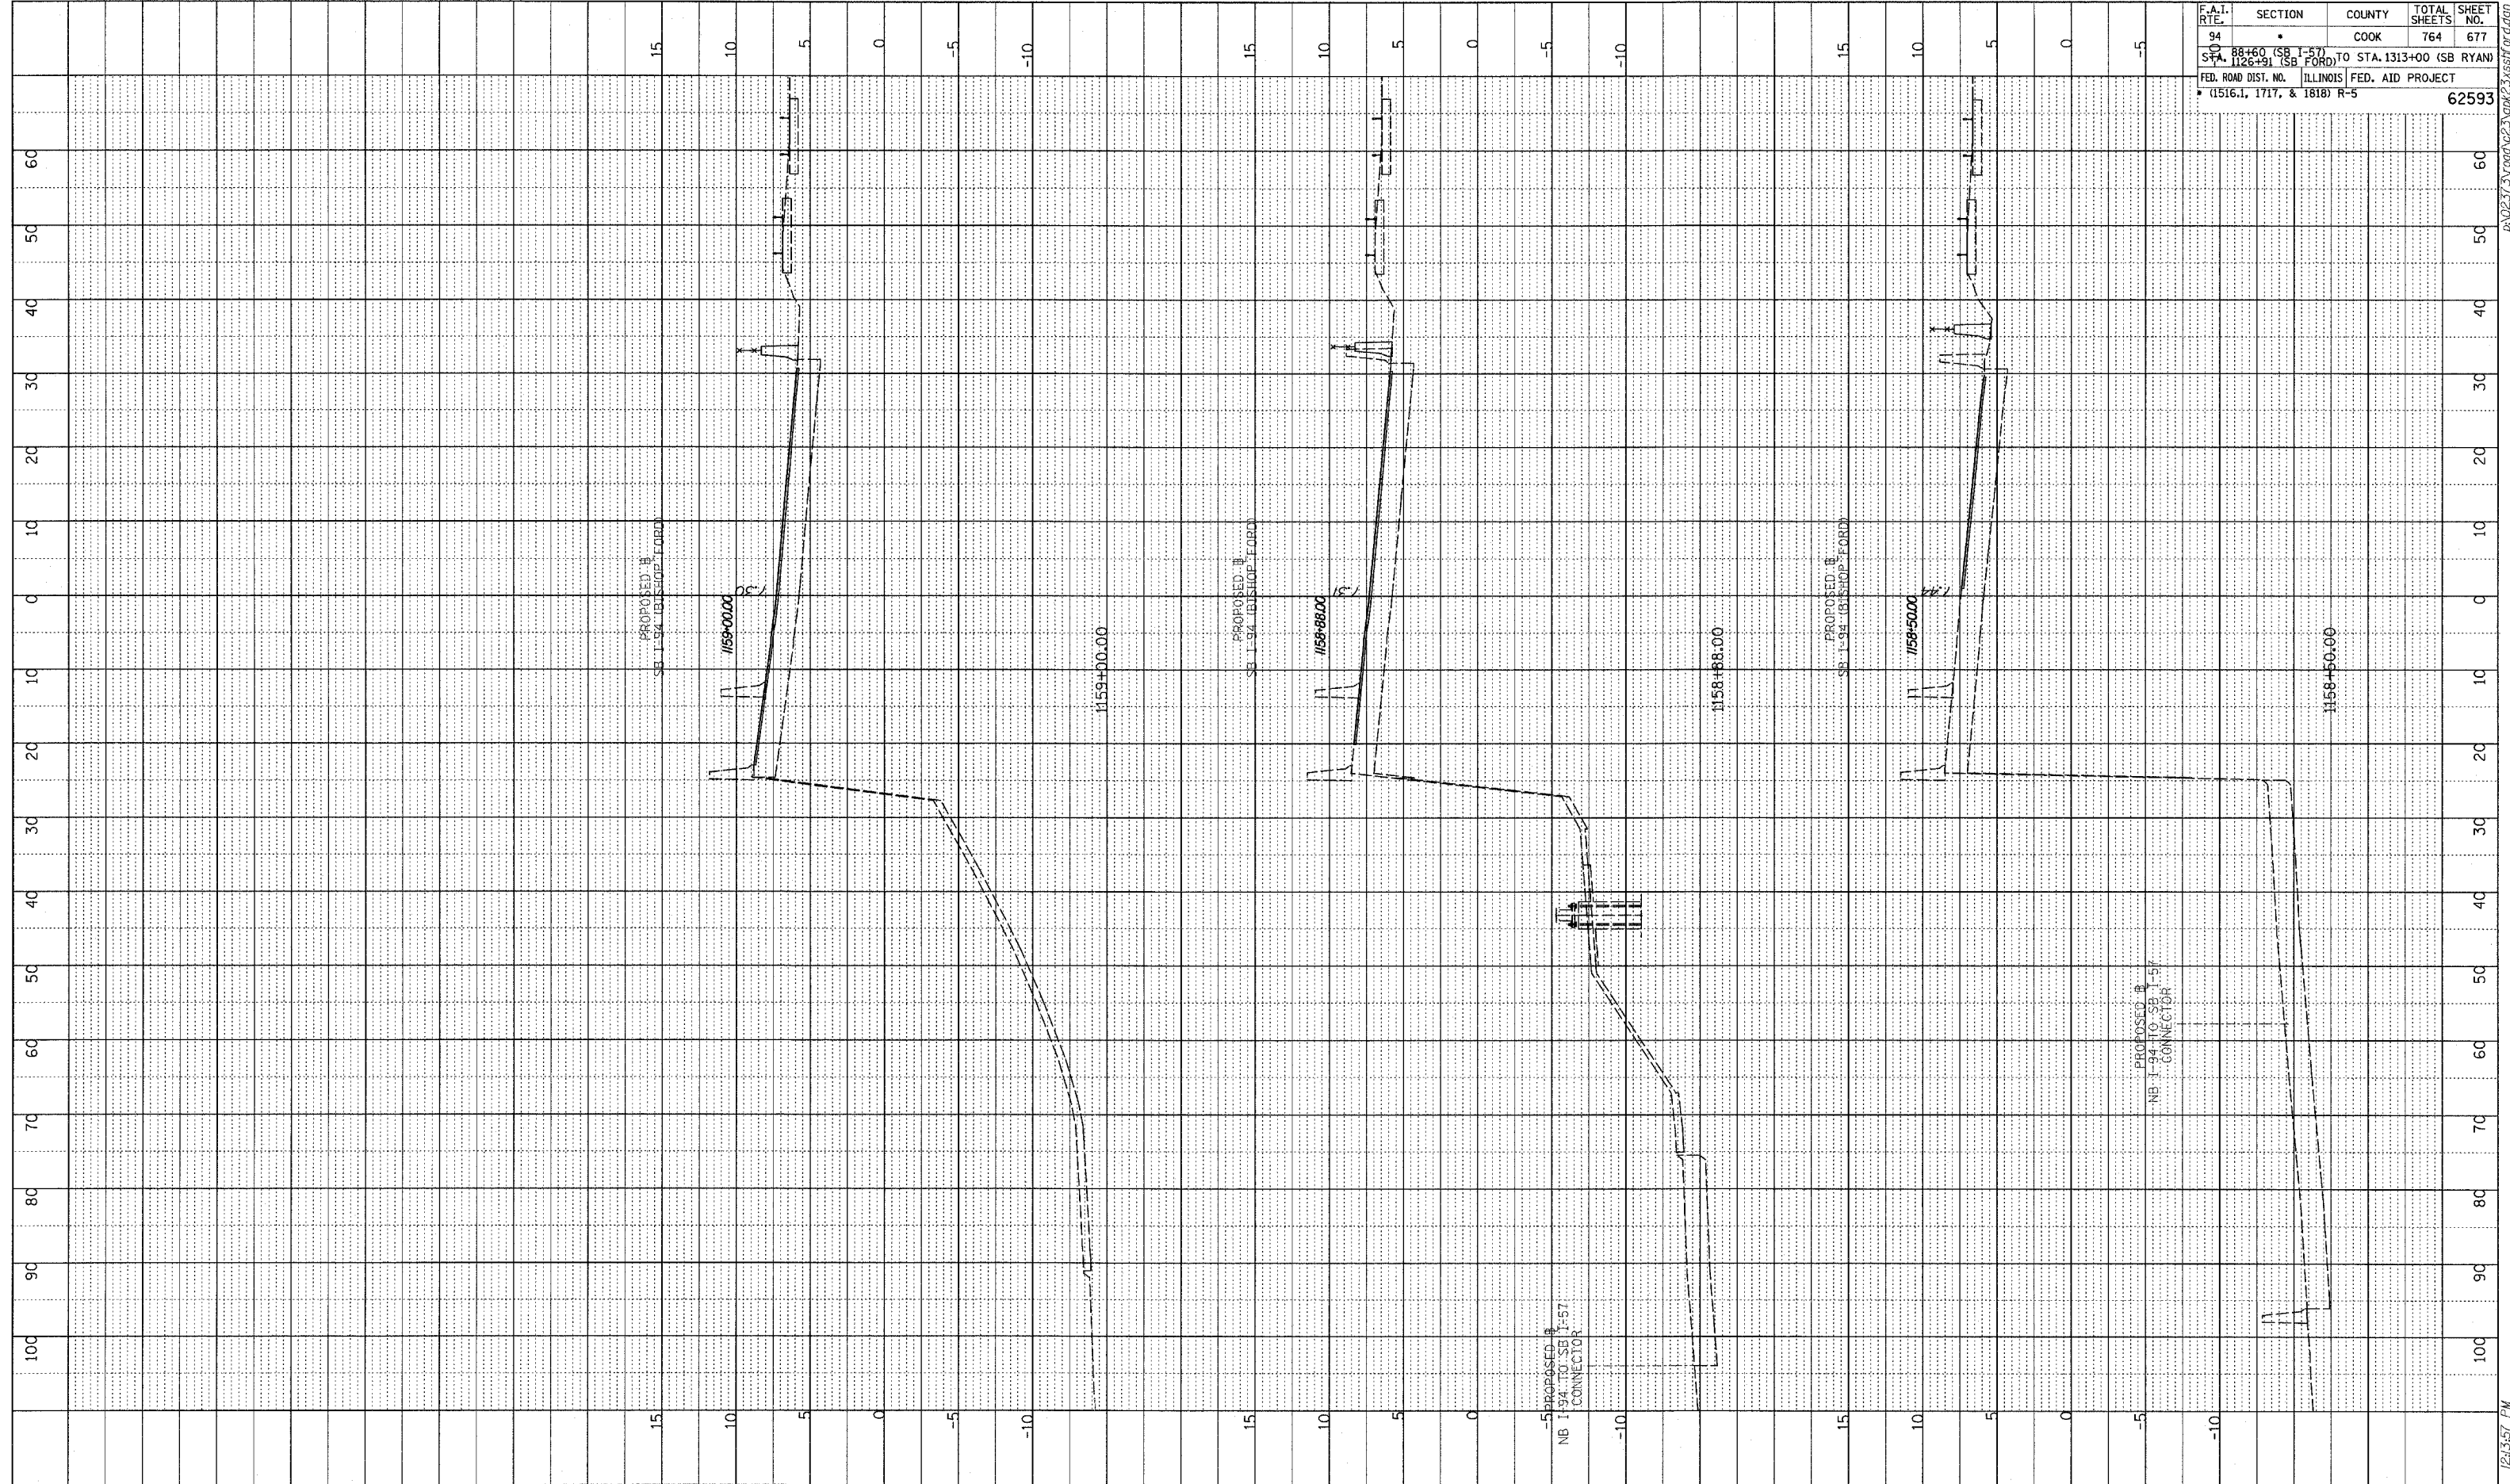

TYLIN INTERNATIONAL

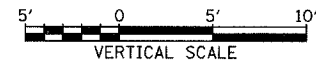

I-94 SOUTHBOUND (BISHOP FORD FWY)
STA. 1158+50 TO STA. 1159+00

02/27/2006 12:35:57 PM