

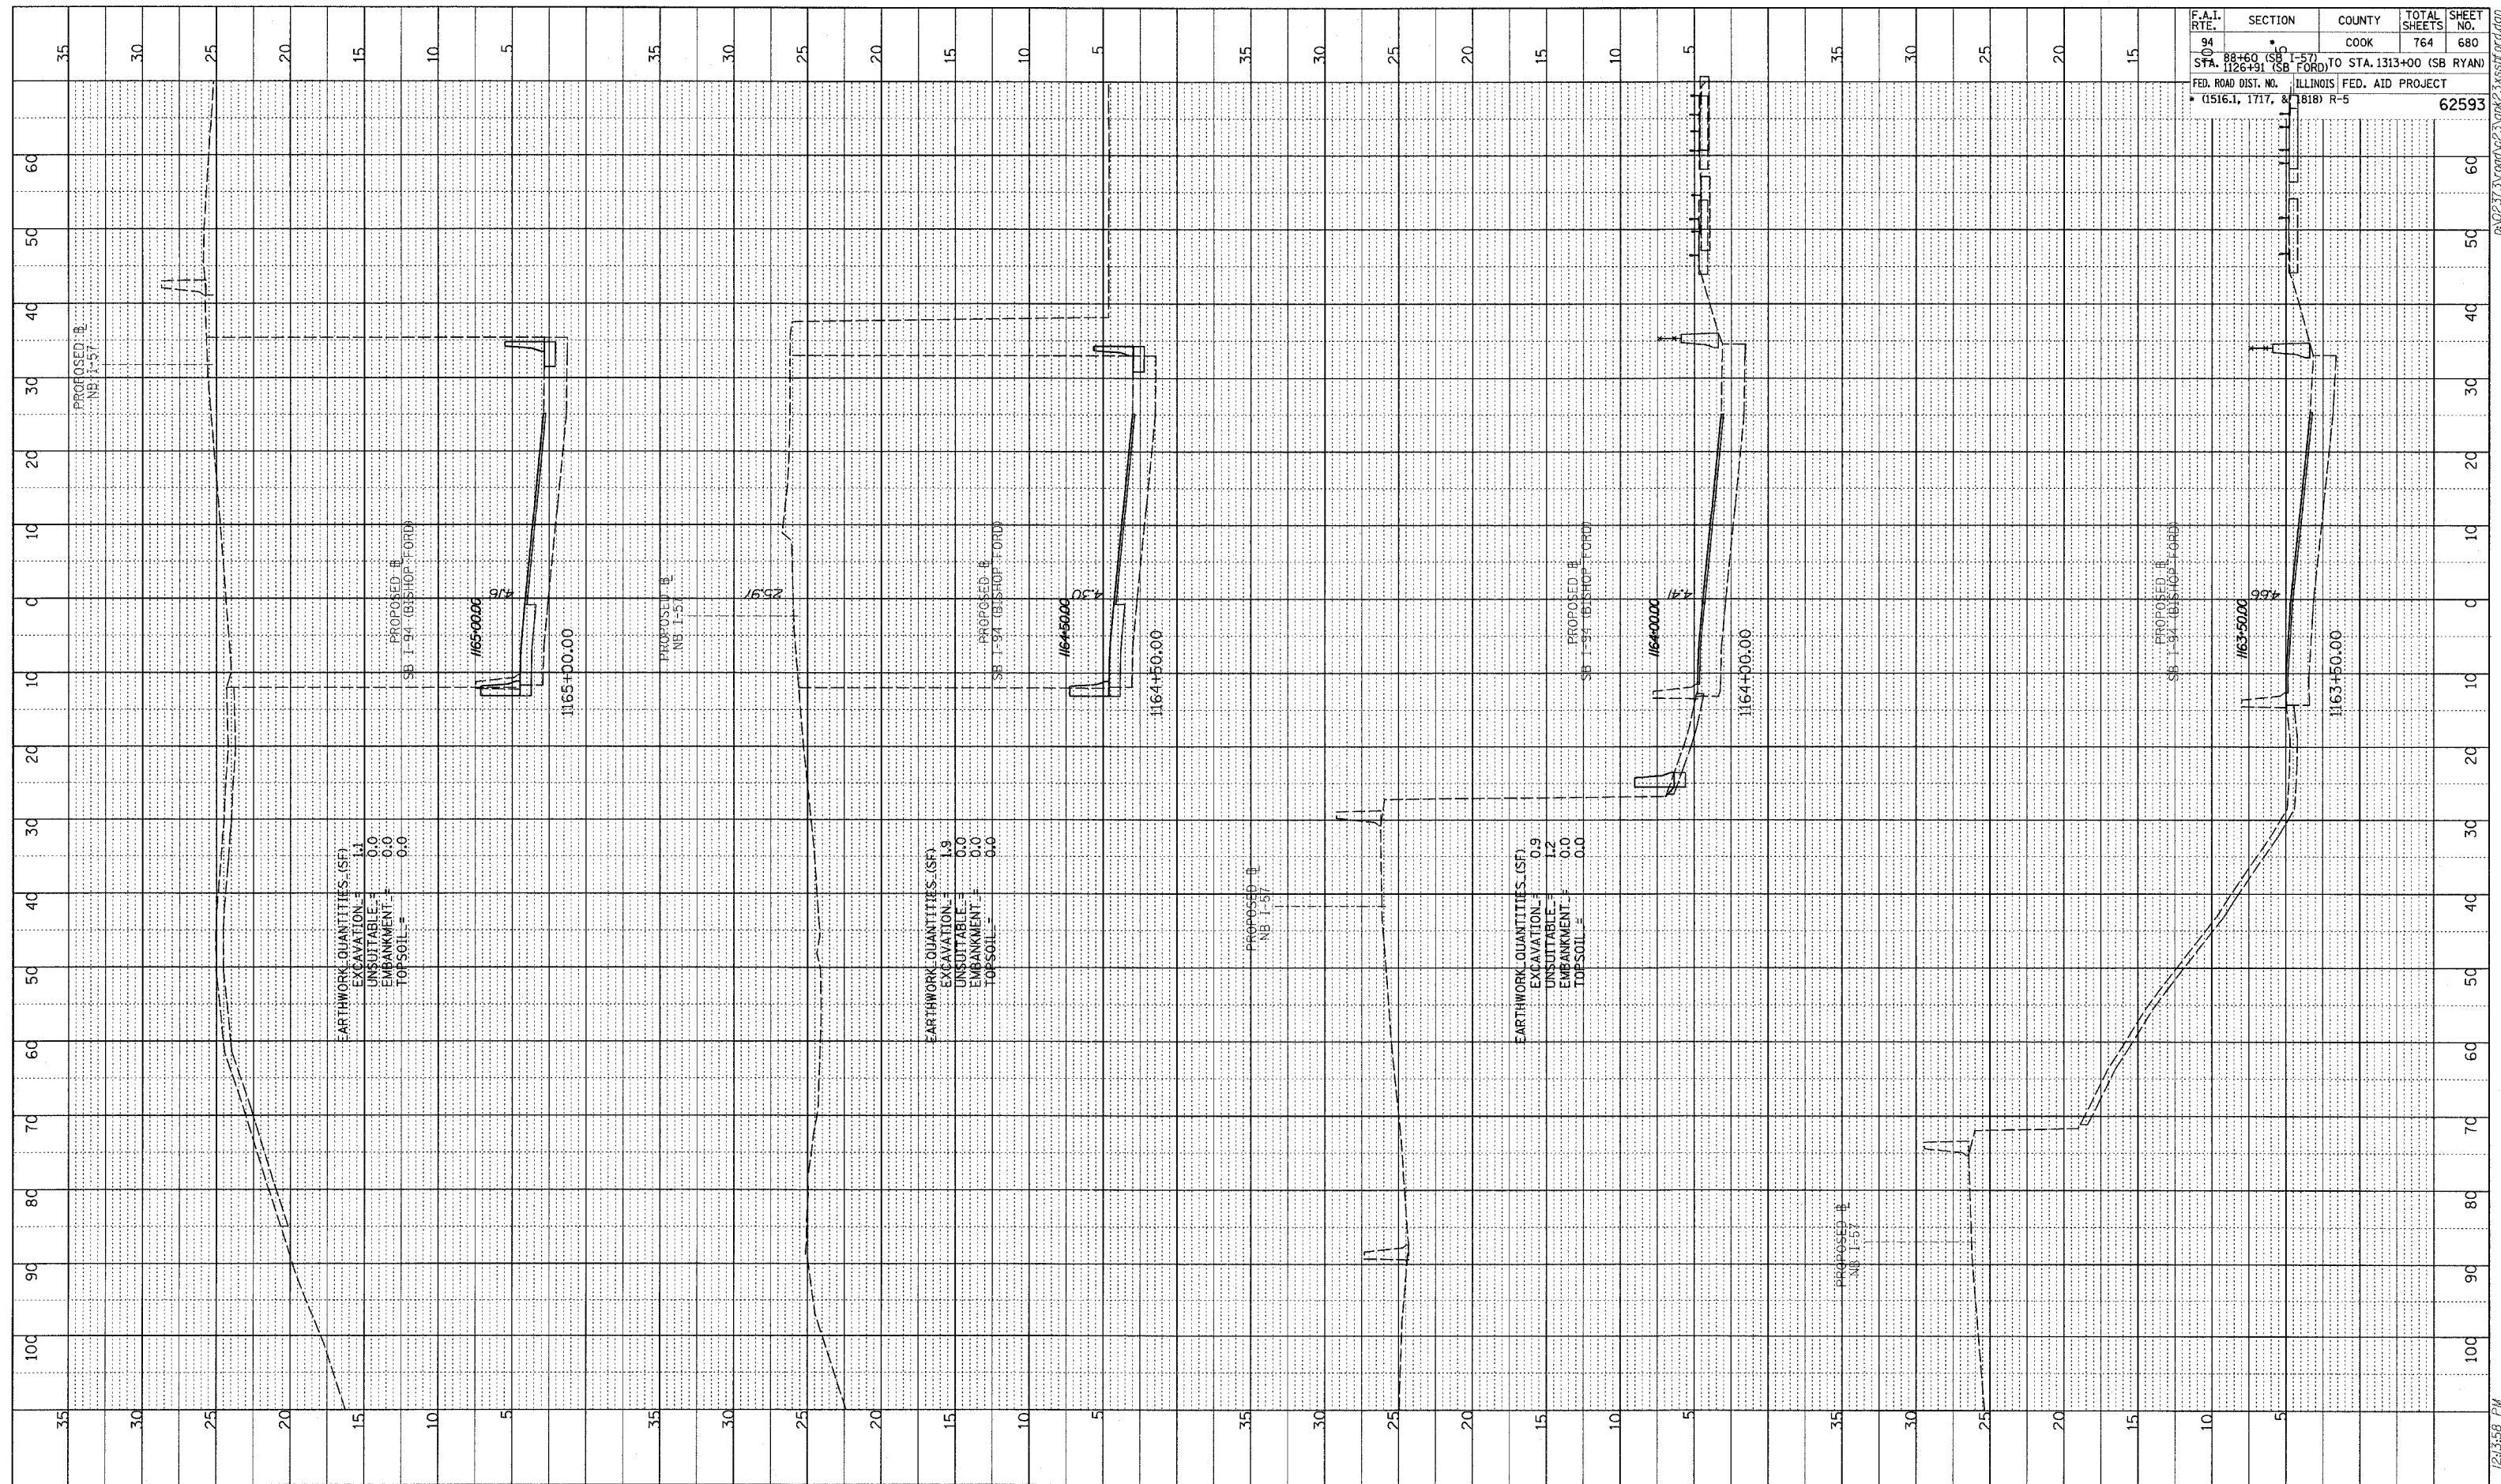


SURVEYED _____
 GRADES CHECKED _____
 B.M. NOTED _____
 STRUCTURE NOTATIONS CIPRO
 NO. _____

F.A.I. RTE.	SECTION	COUNTY	TOTAL SHEETS	SHEET NO.
94	88+60 (SB I-57) TO STA. 1313+00 (SB RYAN)	COOK	764	680
FED. ROAD DIST. NO. 1126+91 (SB FORD)		ILLINOIS FED. AID PROJECT		
(1516.1, 1717, & 1818) R-5				62593

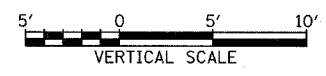

TYLIN INTERNATIONAL

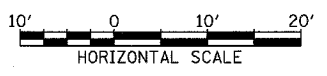

I-94 SOUTHBOUND (BISHOP FORD FWY)
 STA. 1163+50 TO STA. 1165+00

02/27/2006 12:34:58 PM