

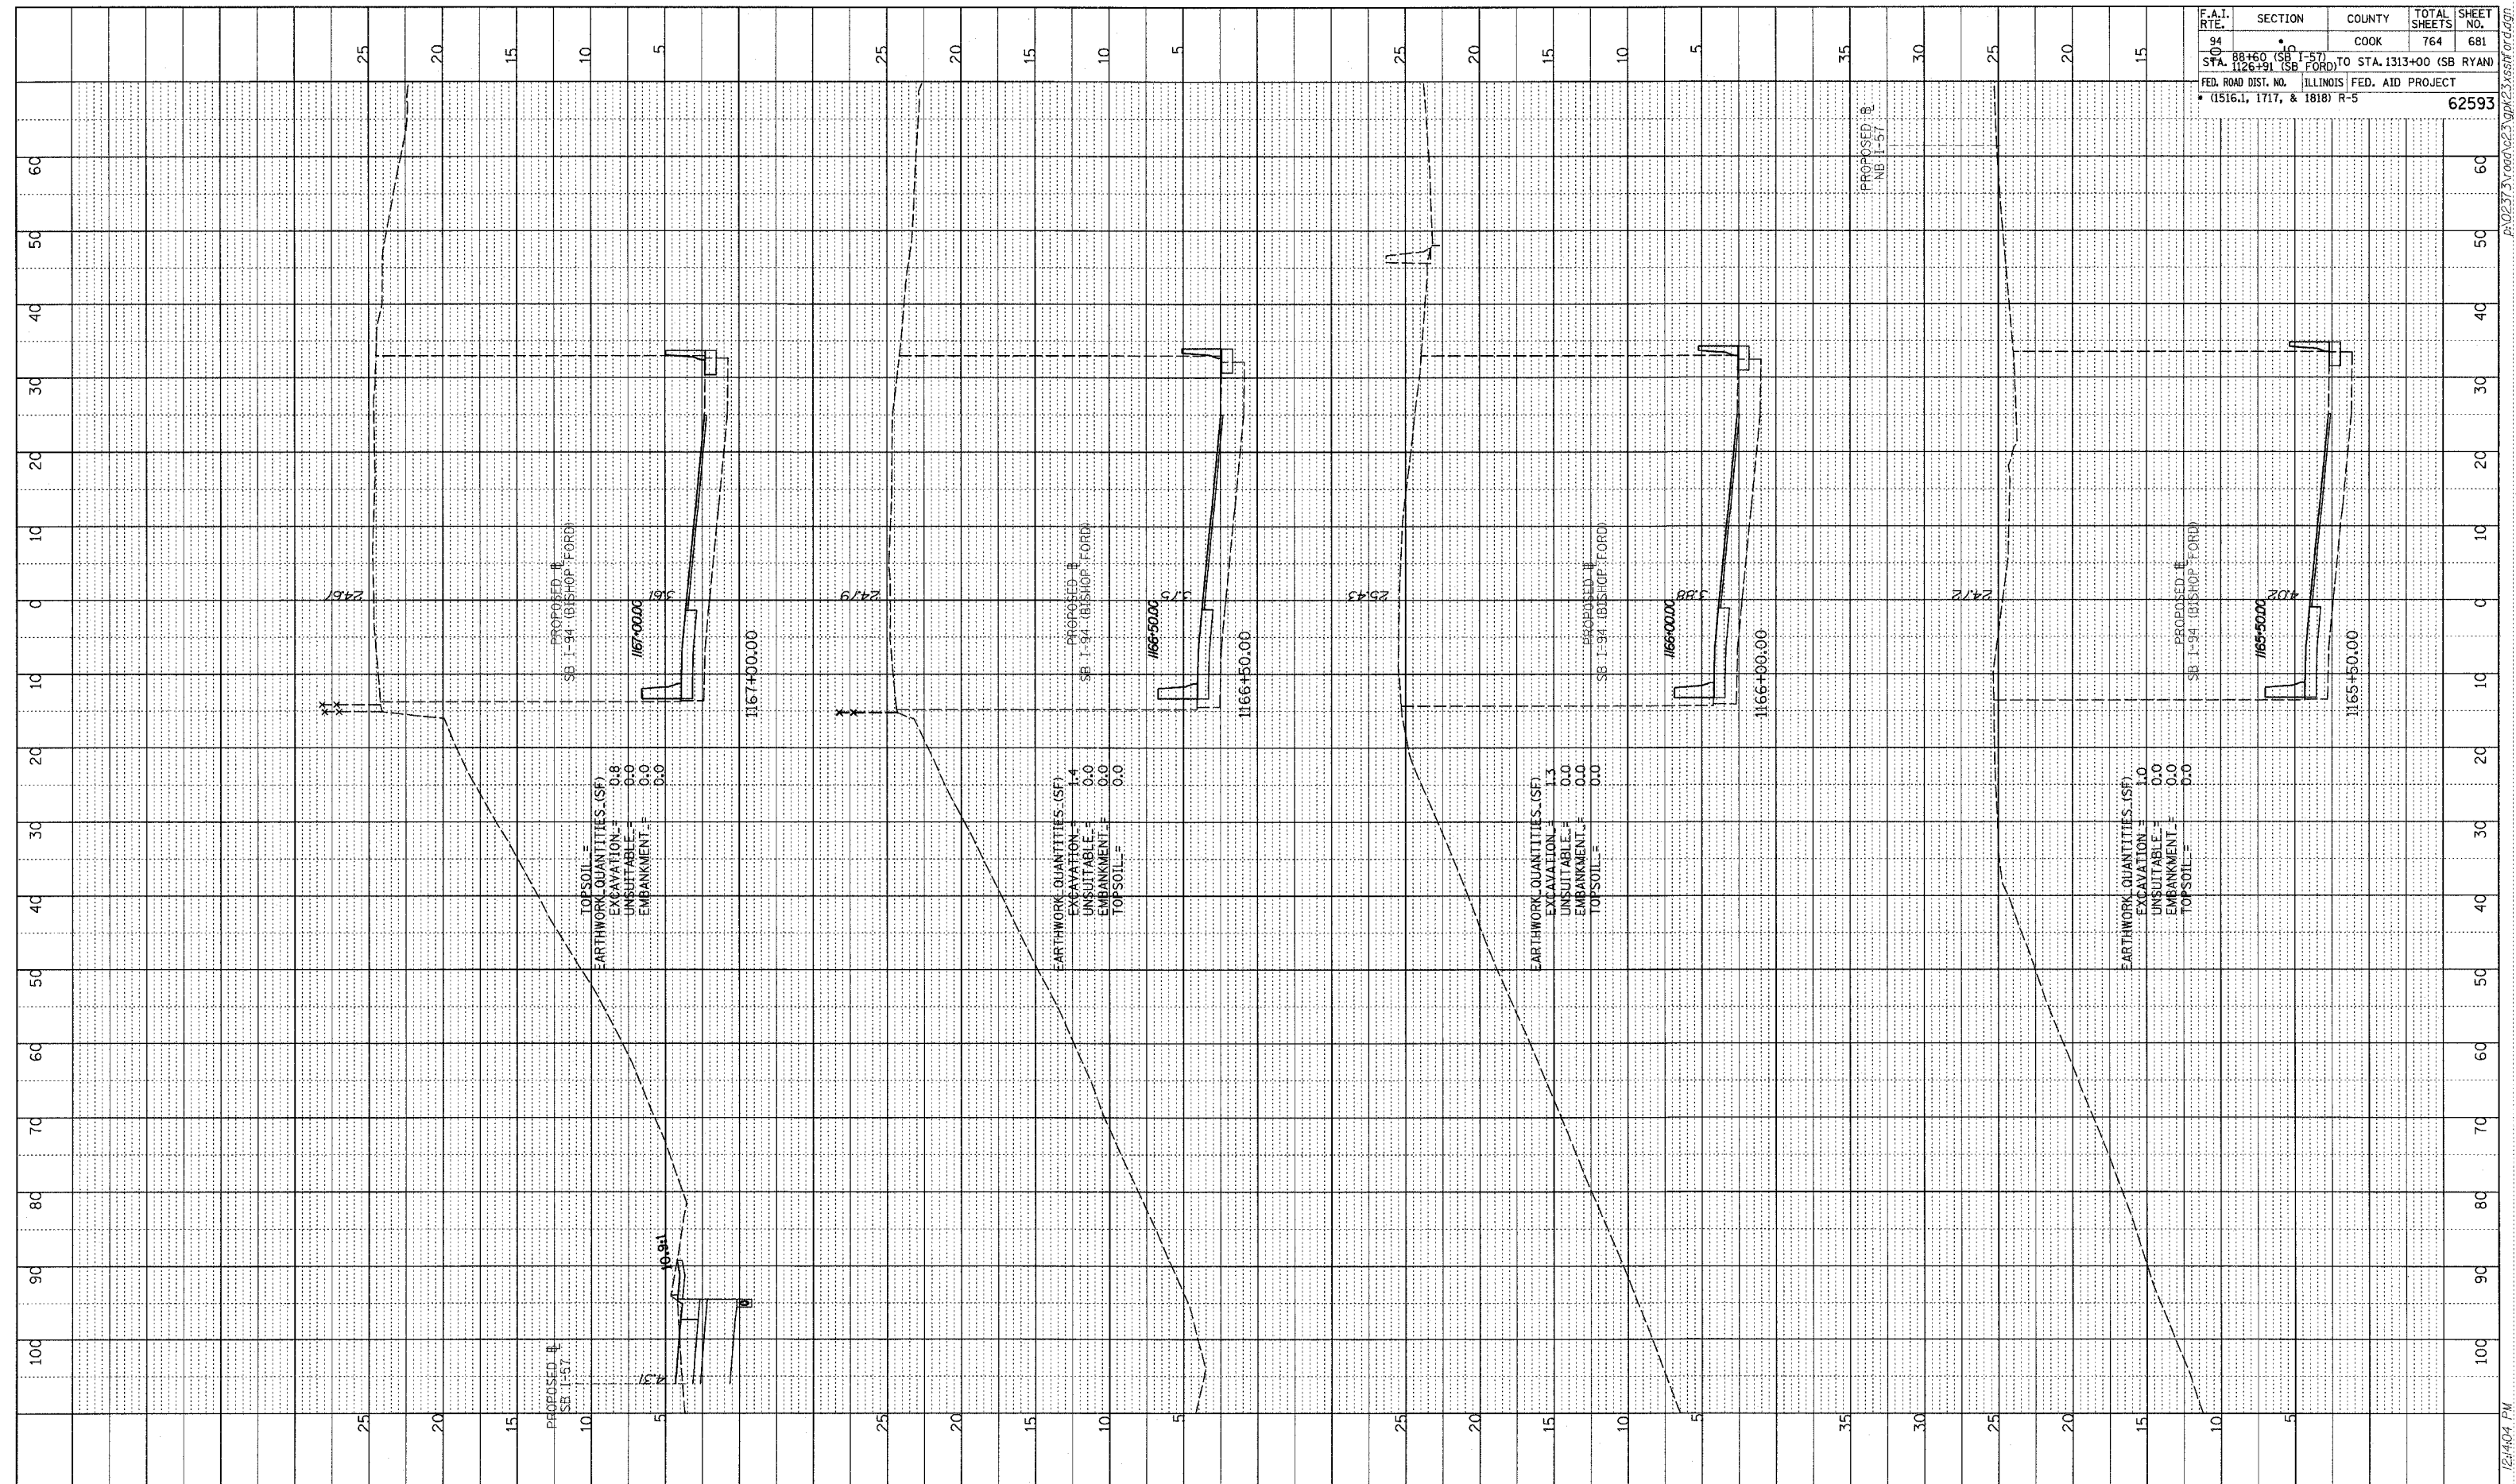


PROFILE SURVEYED
 PLOTTED, CHECKED
 NOTE BOOK SKY NOTED
 NO. _____ STRUCTURE NOTATION CHRD

F.A.I. RTE.	SECTION	COUNTY	TOTAL SHEETS	SHEET NO.
94	SB I-94 (BISHOP FORD)	COOK	764	681
STA. 1126+91 (SB FORD)	TO STA. 1313+00 (SB RYAN)			
FED. ROAD DIST. NO. ILLINOIS FED. AID PROJECT				62593
• (1516.1, 1717, & 1818) R-5				

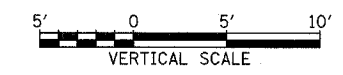

TYLIN INTERNATIONAL

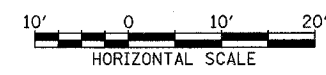

I-94 SOUTHBOUND (BISHOP FORD FWY)
 STA. 1165+50 TO STA. 1167+00

02/21/2006 12:40:04 PM P:\0223\3\road\23\gk\23\asist\rd.dgn