



PLAN
 REVISIONS
 PLOTTED
 ALIGNED
 CHECKED
 DATE
 NO.
 FILE NAME

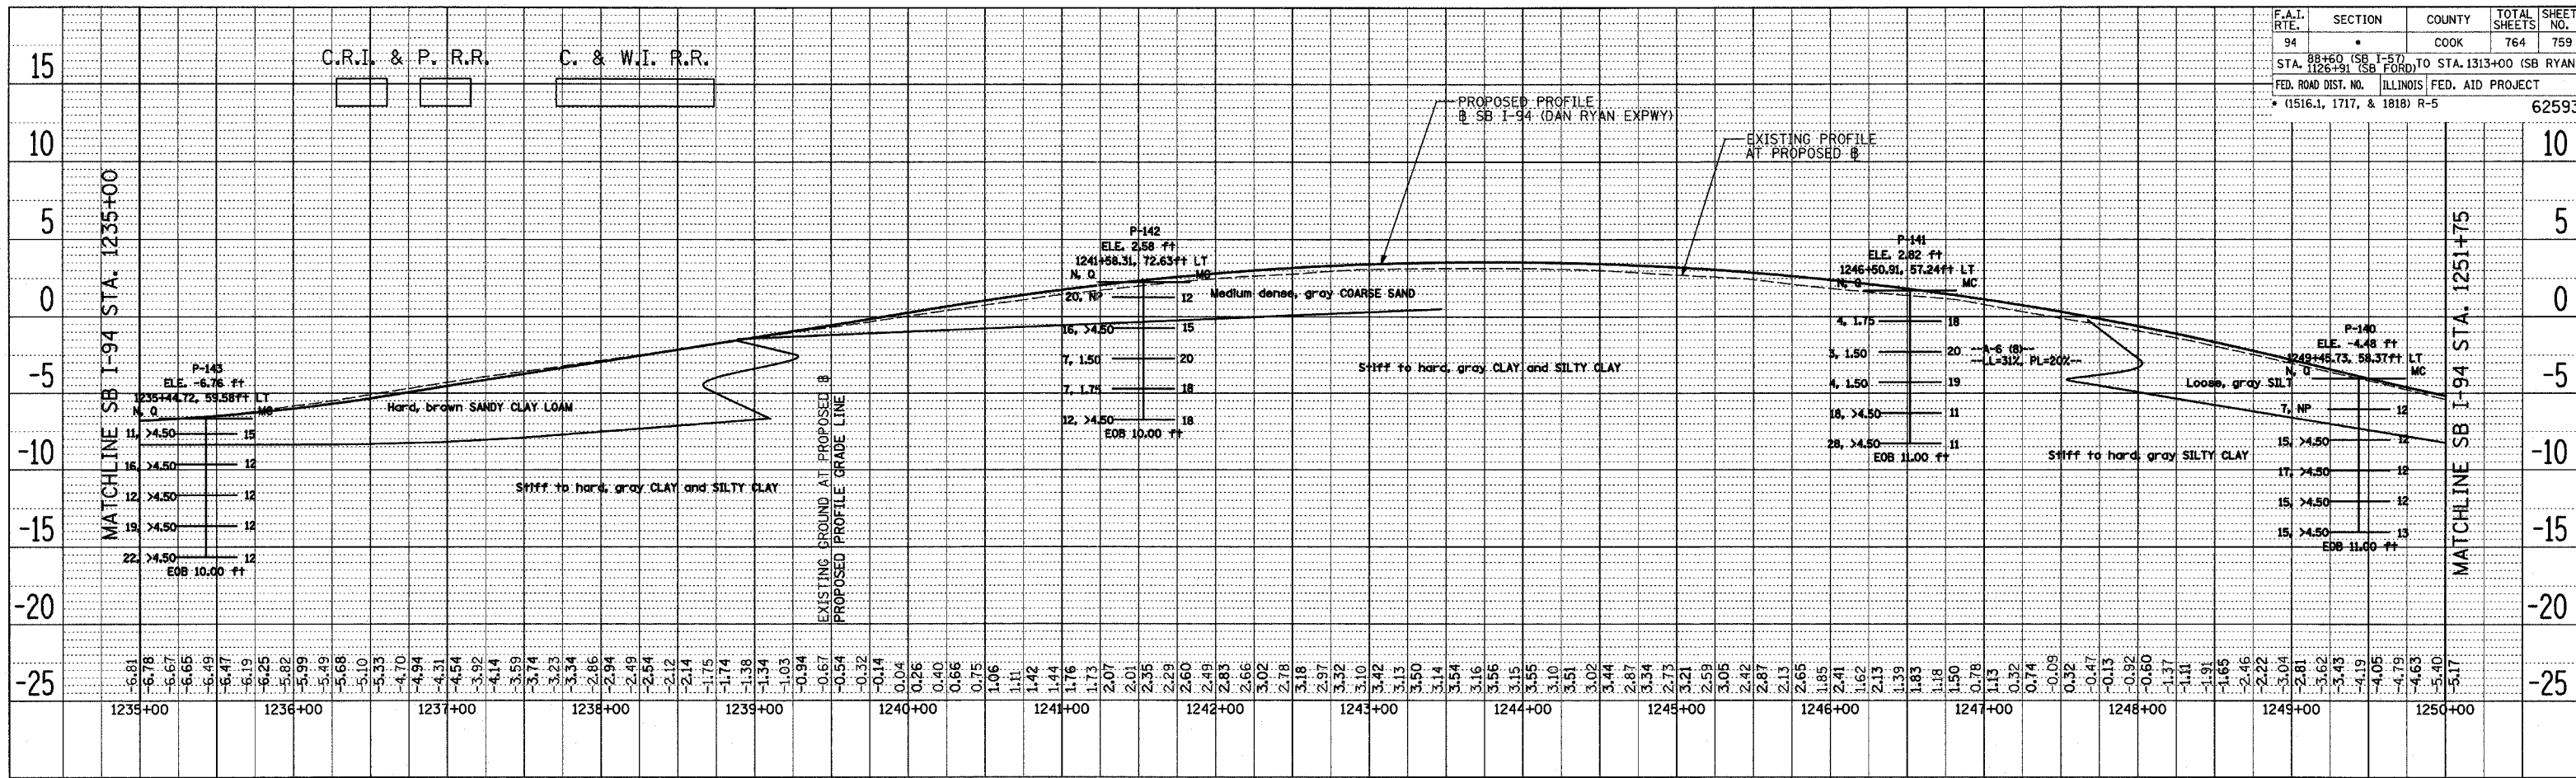


SB I-94 (DAN RYAN EXPRESSWAY)

PLAN
 REVISIONS
 PLOTTED
 ALIGNED
 CHECKED
 DATE
 NO.
 FILE NAME

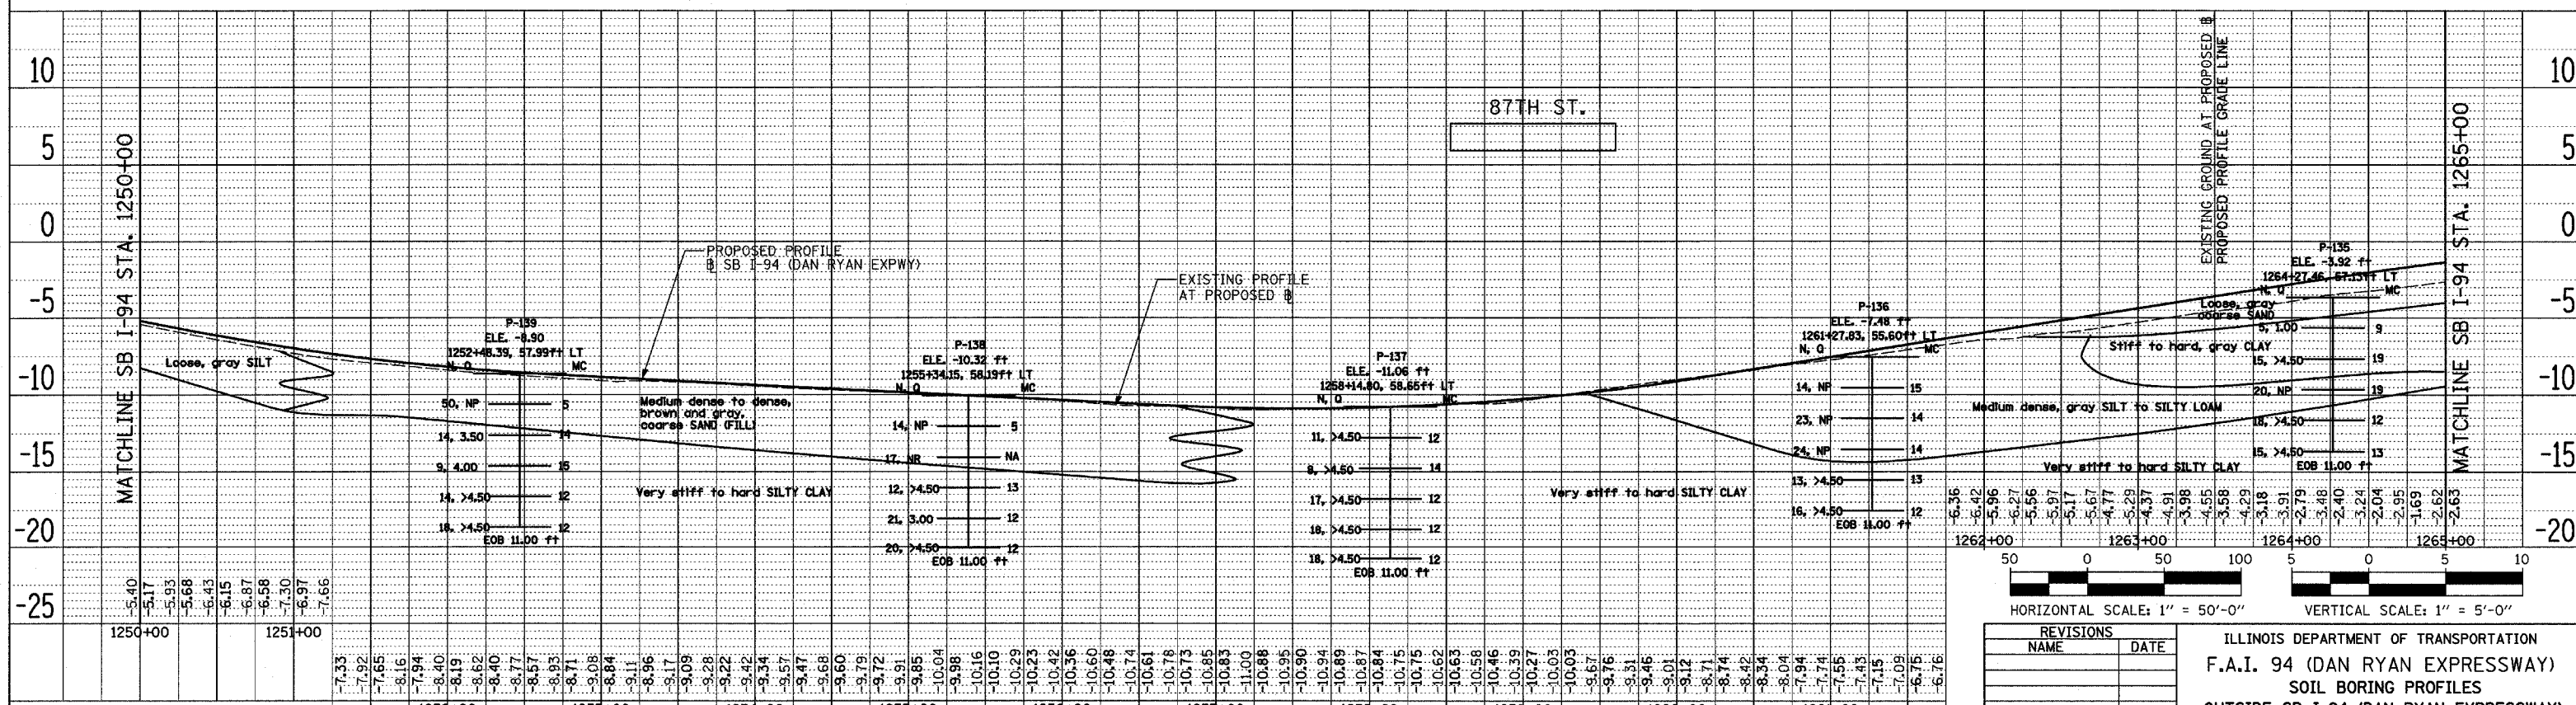

SB I-94 (DAN RYAN EXPRESSWAY)

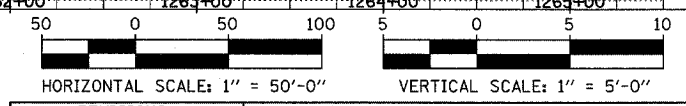

REVISIONS	
NAME	DATE

ILLINOIS DEPARTMENT OF TRANSPORTATION
 F.A.I. 94 (DAN RYAN EXPRESSWAY)
 SOIL BORING PROFILES
 OUTSIDE SB I-94 (DAN RYAN EXPRESSWAY)
 SHEET 3 OF 12
 SB I-94 STA. 1235+00 TO 1265+00
 SCALE: 1"=50' HORIZ.
 1"=5' VERT.
 DATE: MARCH 1, 2006
 DRAWN BY: SS
 CHECKED BY: MLS

