
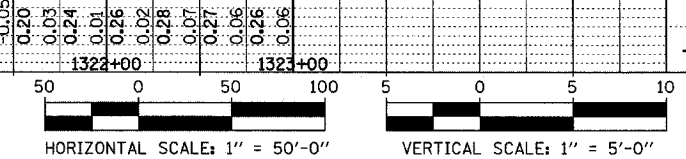
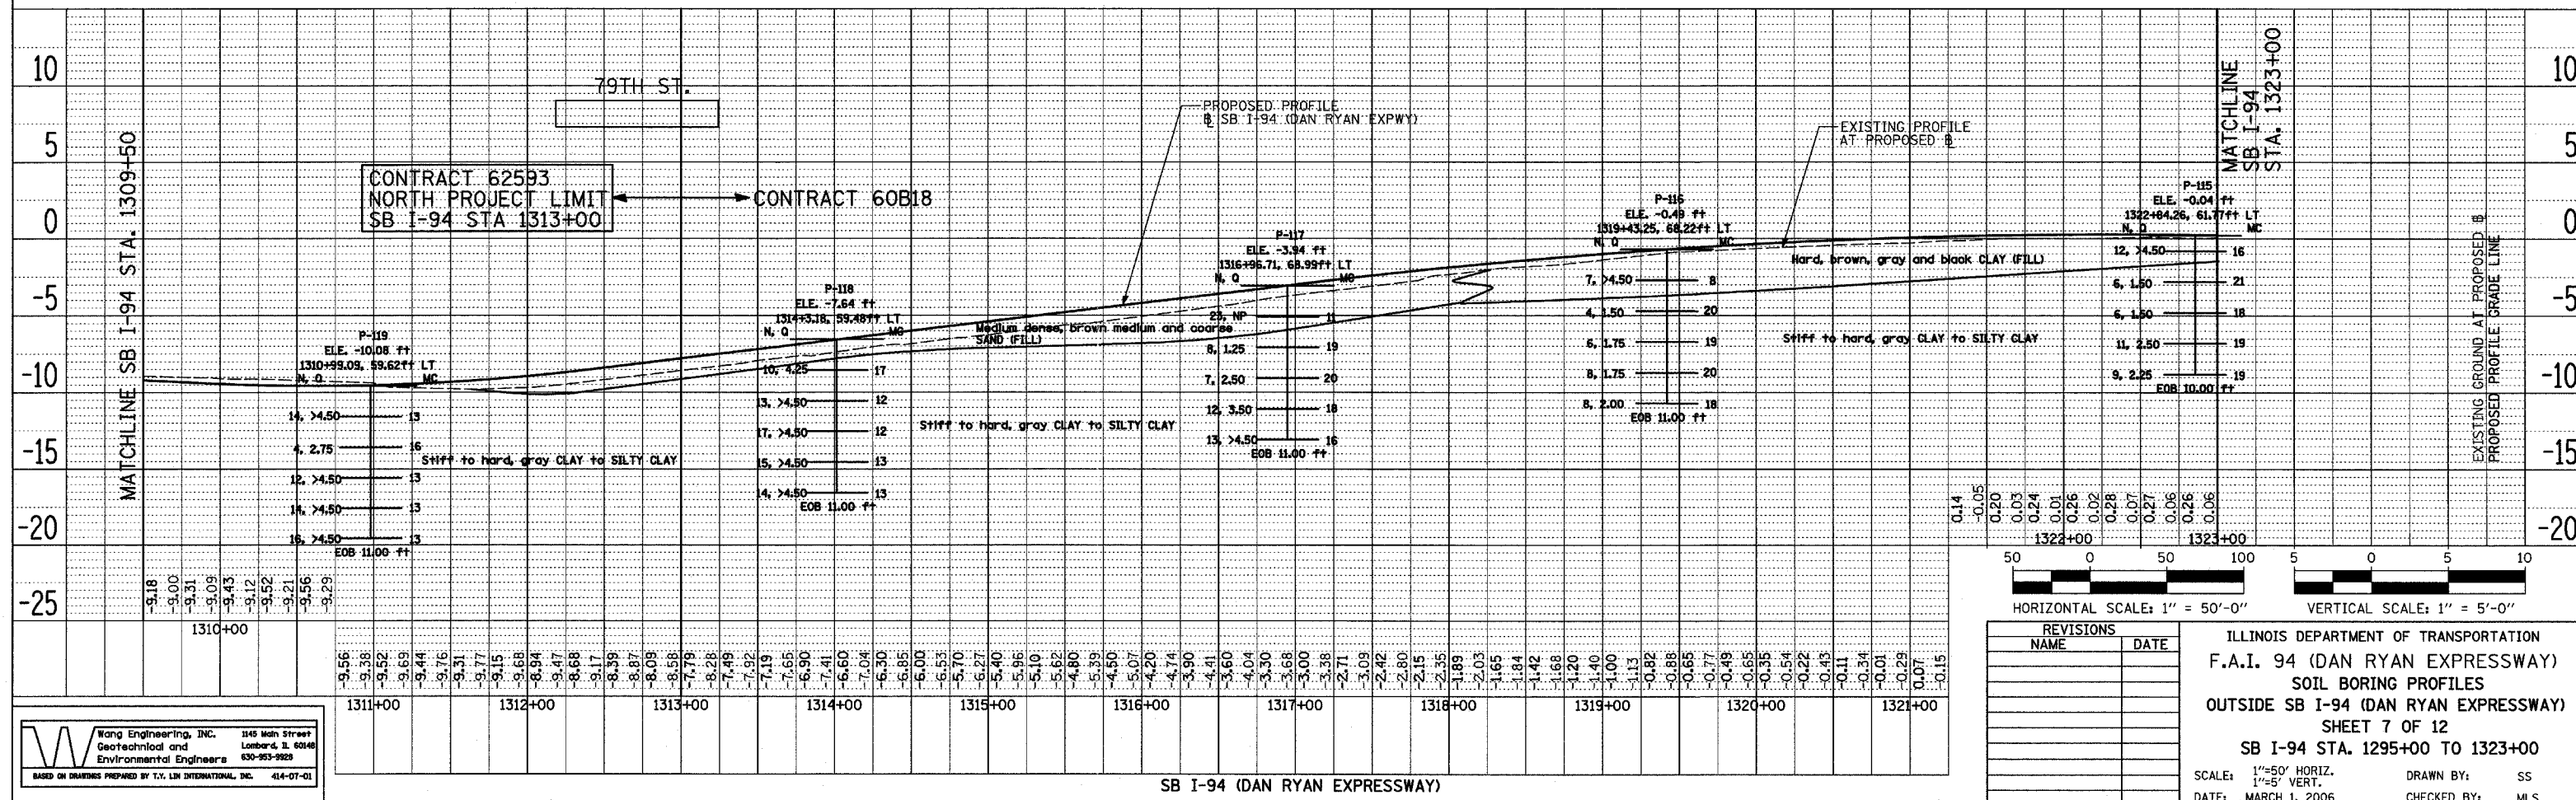


DATE: _____
 BY: _____
 SURVEYED: _____
 PLAN: _____
 NOTE BOOK: _____
 NO. _____
 CHECKED: _____
 FILE NAME: _____

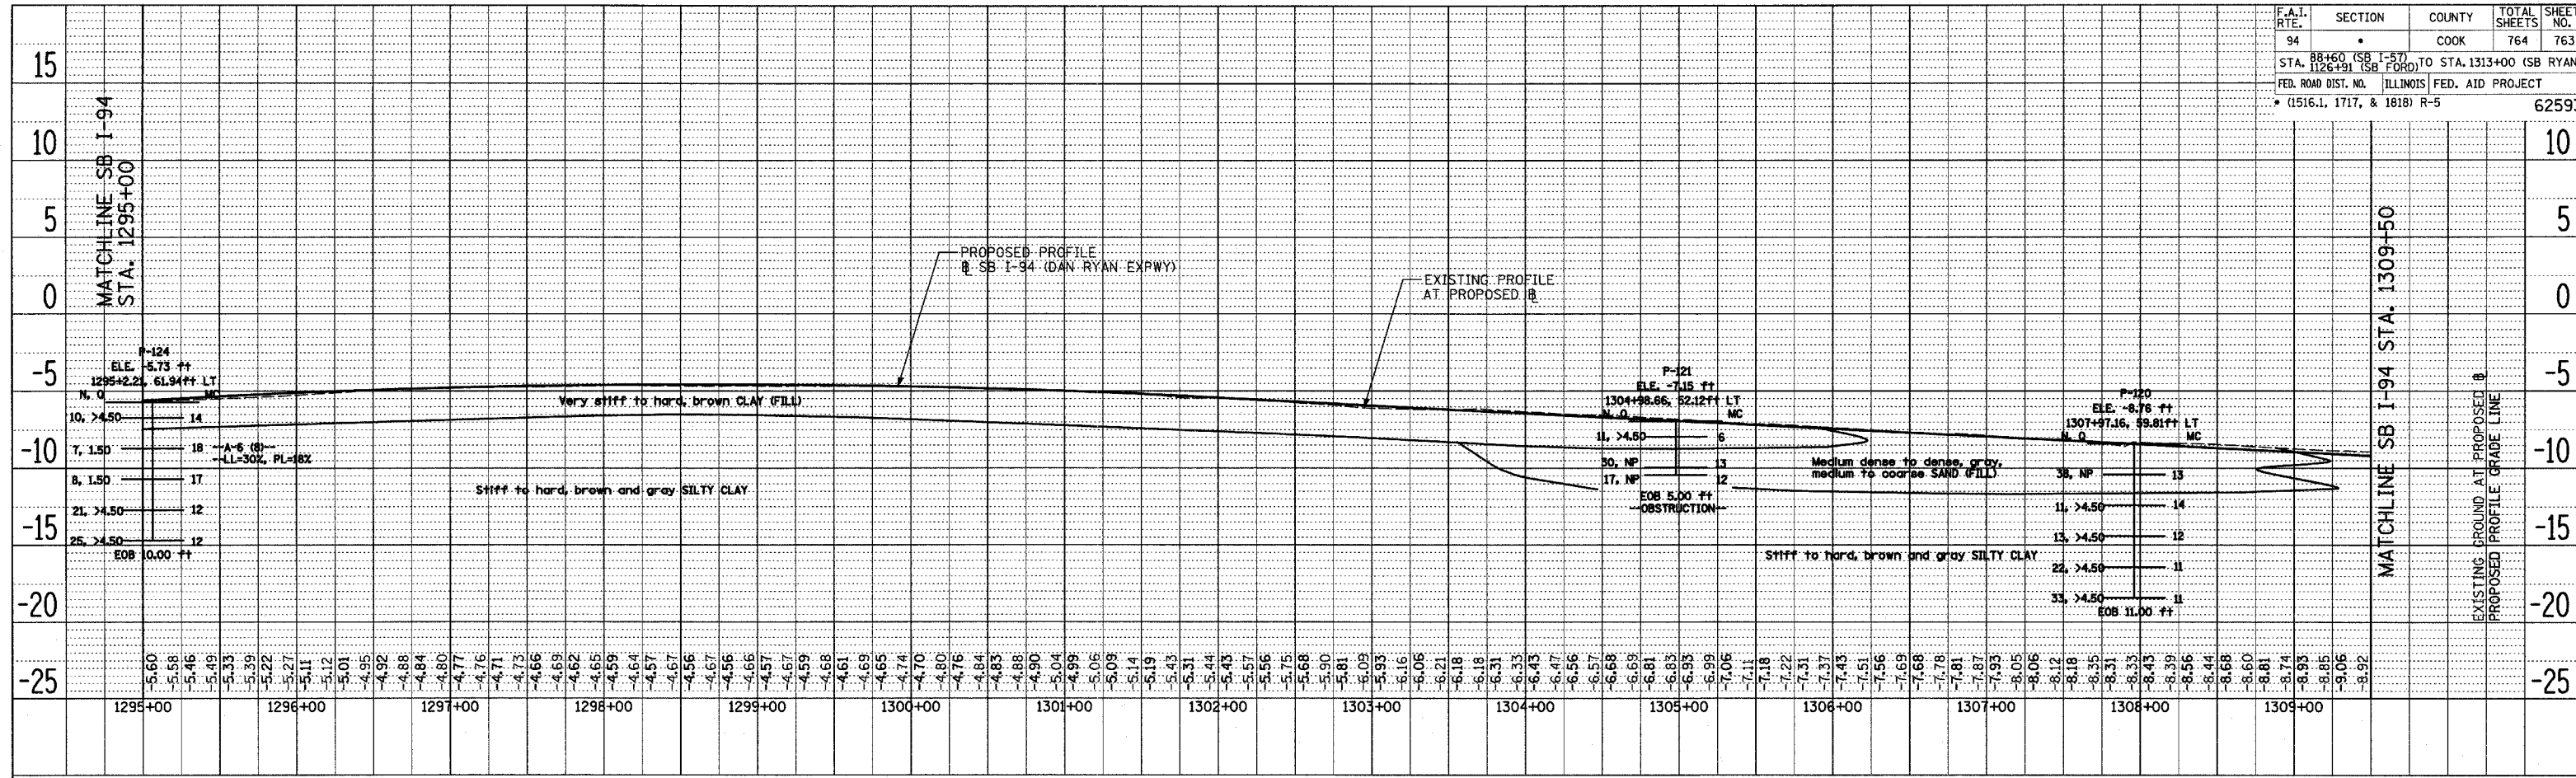

REVISIONS	
NAME	DATE

ILLINOIS DEPARTMENT OF TRANSPORTATION
 F.A.I. 94 (DAN RYAN EXPRESSWAY)
 SOIL BORING PROFILES
 OUTSIDE SB I-94 (DAN RYAN EXPRESSWAY)
 SHEET 7 OF 12
 SB I-94 STA. 1295+00 TO 1323+00
 SCALE: 1"=50' HORIZ. 1"=5' VERT.
 DATE: MARCH 1, 2006 DRAWN BY: SS CHECKED BY: MLS

Wang Engineering, Inc. 1145 Main Street
 Geotechnical and Environmental Engineers Lombard, IL 60148
 630-953-9928
 BASED ON DRAWINGS PREPARED BY T.V. LIN INTERNATIONAL, INC. 414-07-01

SB I-94 (DAN RYAN EXPRESSWAY)