



F&P NO.	SECTION	COUNTY	TOTAL SHEETS	SHEET NO.
330	(102 & 102X) LS	COOK	14	8
STA. 195+00		TO STA. 210+00		
FED. ROAD DIST. NO. 1		ILLINOIS		
		FED. AID PROJECT		

D-91-227-05

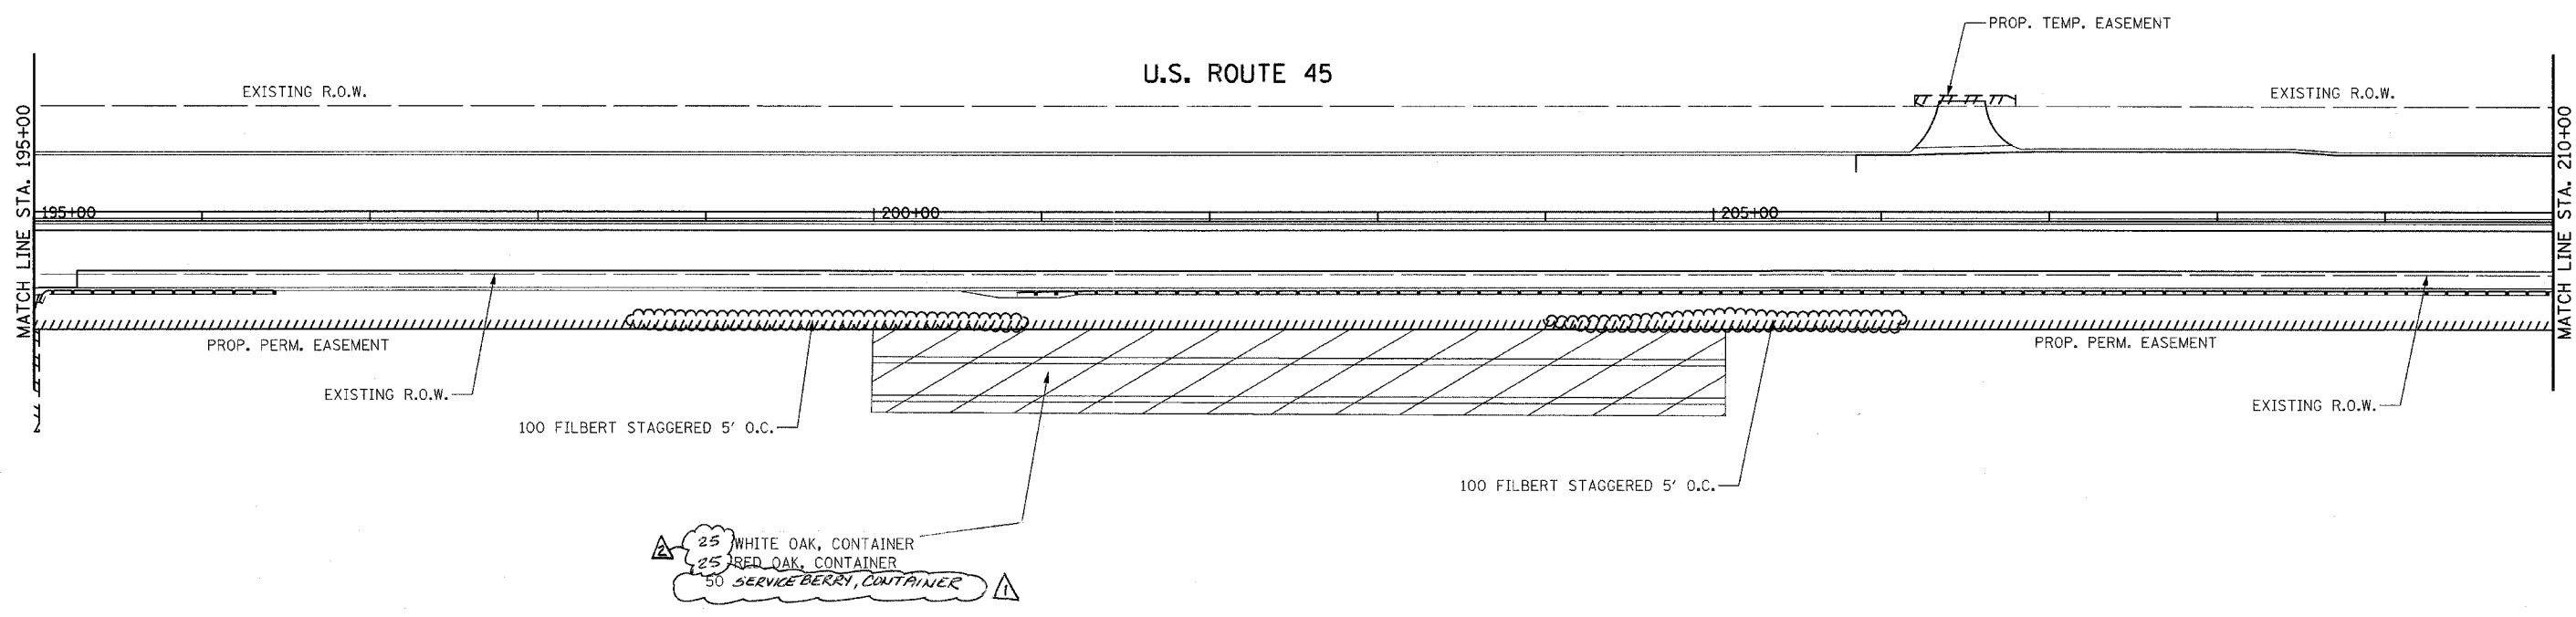

▲ 25 WHITE OAK, CONTAINER  
 ▲ 25 RED OAK, CONTAINER  
 ▲ 50 SERVICE BERRY, CONTAINER

▲ Rev. 4-11-06  
 ▲ Rev. 2-24-06

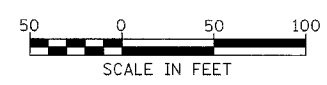

ILLINOIS DEPARTMENT OF TRANSPORTATION  
 DISTRICT NO. 1 SCHAUMBURG  
 LANDSCAPING PLAN  
 U.S. ROUTE 45  
 SCALE AS SHOWN  
 DATE OCT 25, 2005  
 DRAWN BY BSB  
 CHECKED BY CES