
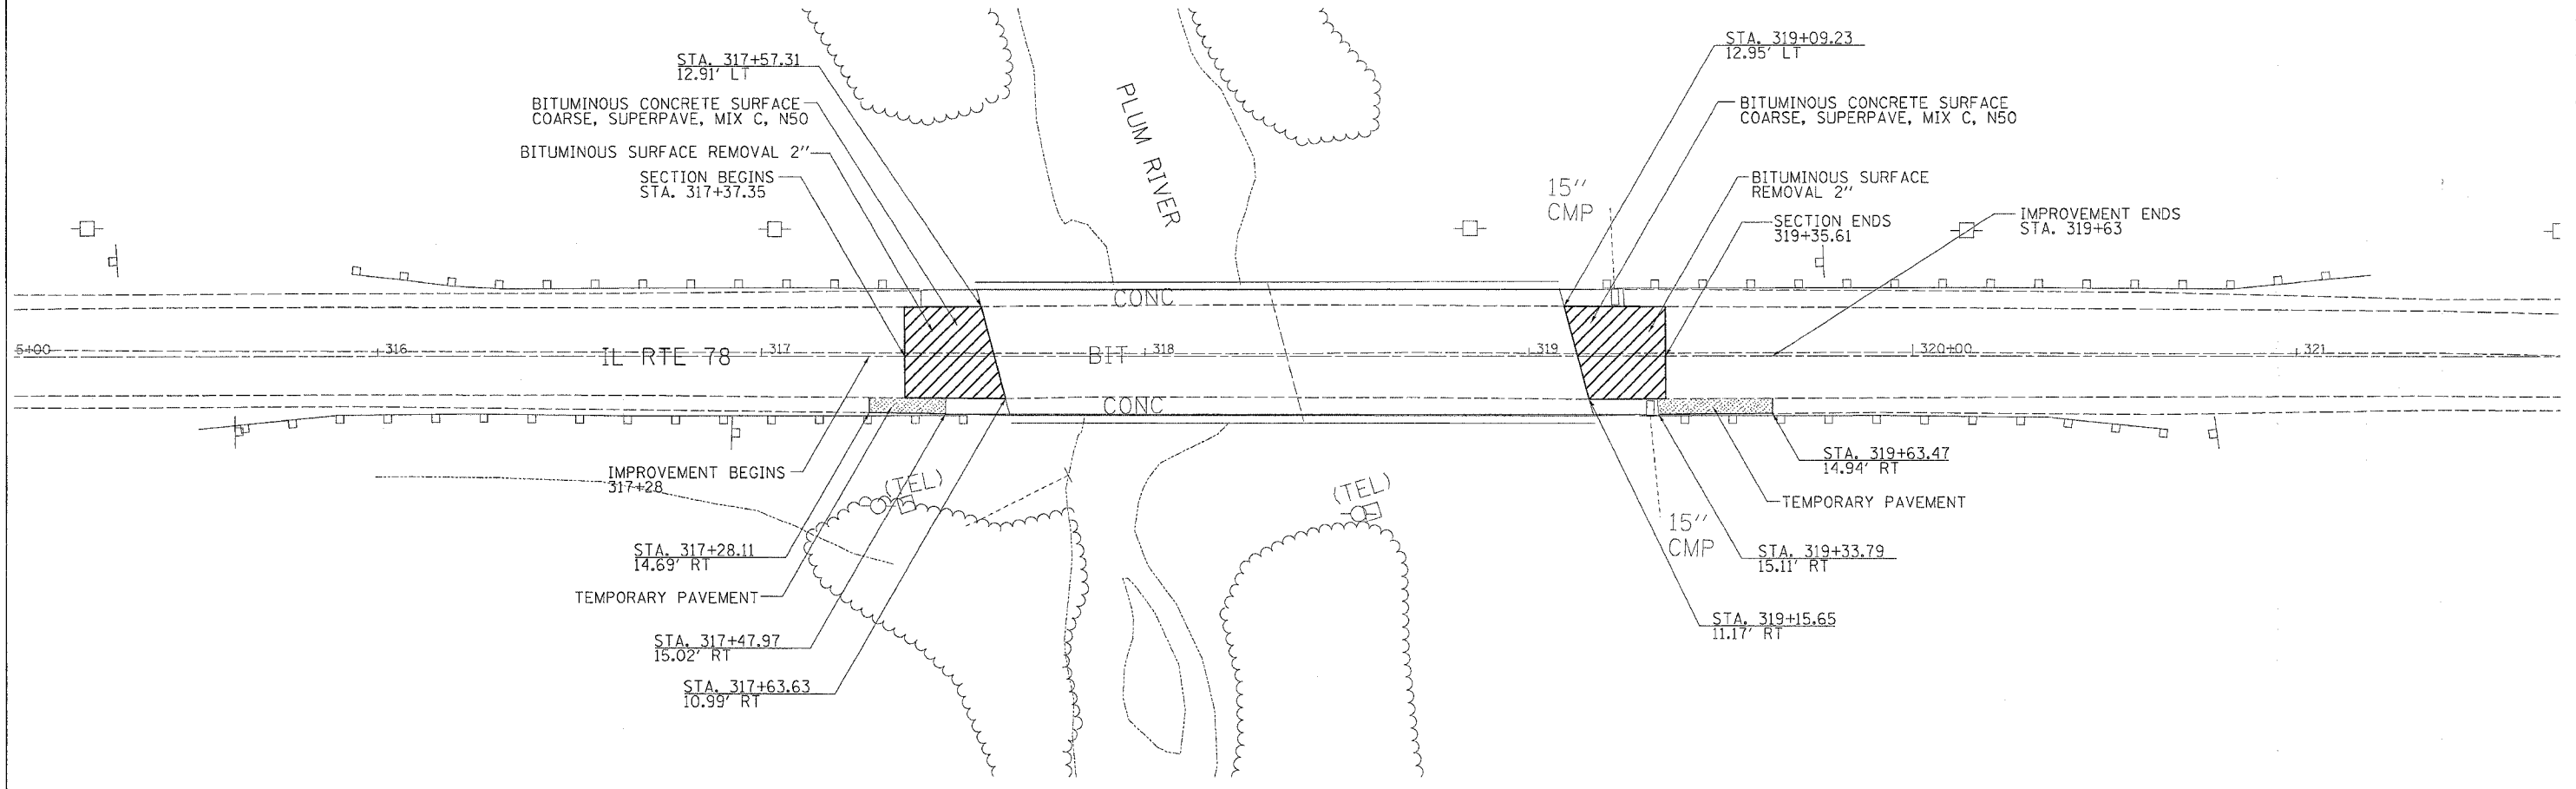


F.A.P. RTE.	SECTION	COUNTY	TOTAL SHEETS	SHEET NO.
642		JODAVIESS	45	12
STA.		TO STA.		
FED. ROAD DIST. NO.		ILLINOIS FED. AID PROJECT		

= 110BR-31D & 11BR-8

PLAN SHEET

(SN # 0430040)
PLUM RIVER

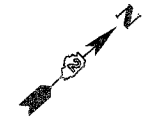

PLOT DATE = Fri, Dec 30 09:55:38 2010
 PLOT SCALE = 20.000000 / 1.00
 USER NAME = rajanr1

REVISIONS	
NAME	DATE

ILLINOIS DEPARTMENT OF TRANSPORTATION

SCALE: VERT. _____
 HORIZ. _____

DATE _____ DRAWN BY _____
 CHECKED BY _____