


PLOT DATE = Fri, Dec 28 09:02:45 2006  
 FULL NAME = MARISSA MARISSA / JN.  
 PLOT SCALE = 1/8" = 100'-0"  
 USER NAME = mmariss

ORIGINAL SURVEYED BY DATE  
 SHIRTY PLOTTED  
 NOTE BOOK NO. AREAS CHECKED

FINAL SURVEYED BY DATE  
 PLOTTED  
 NOTE BOOK NO. AREAS CHECKED

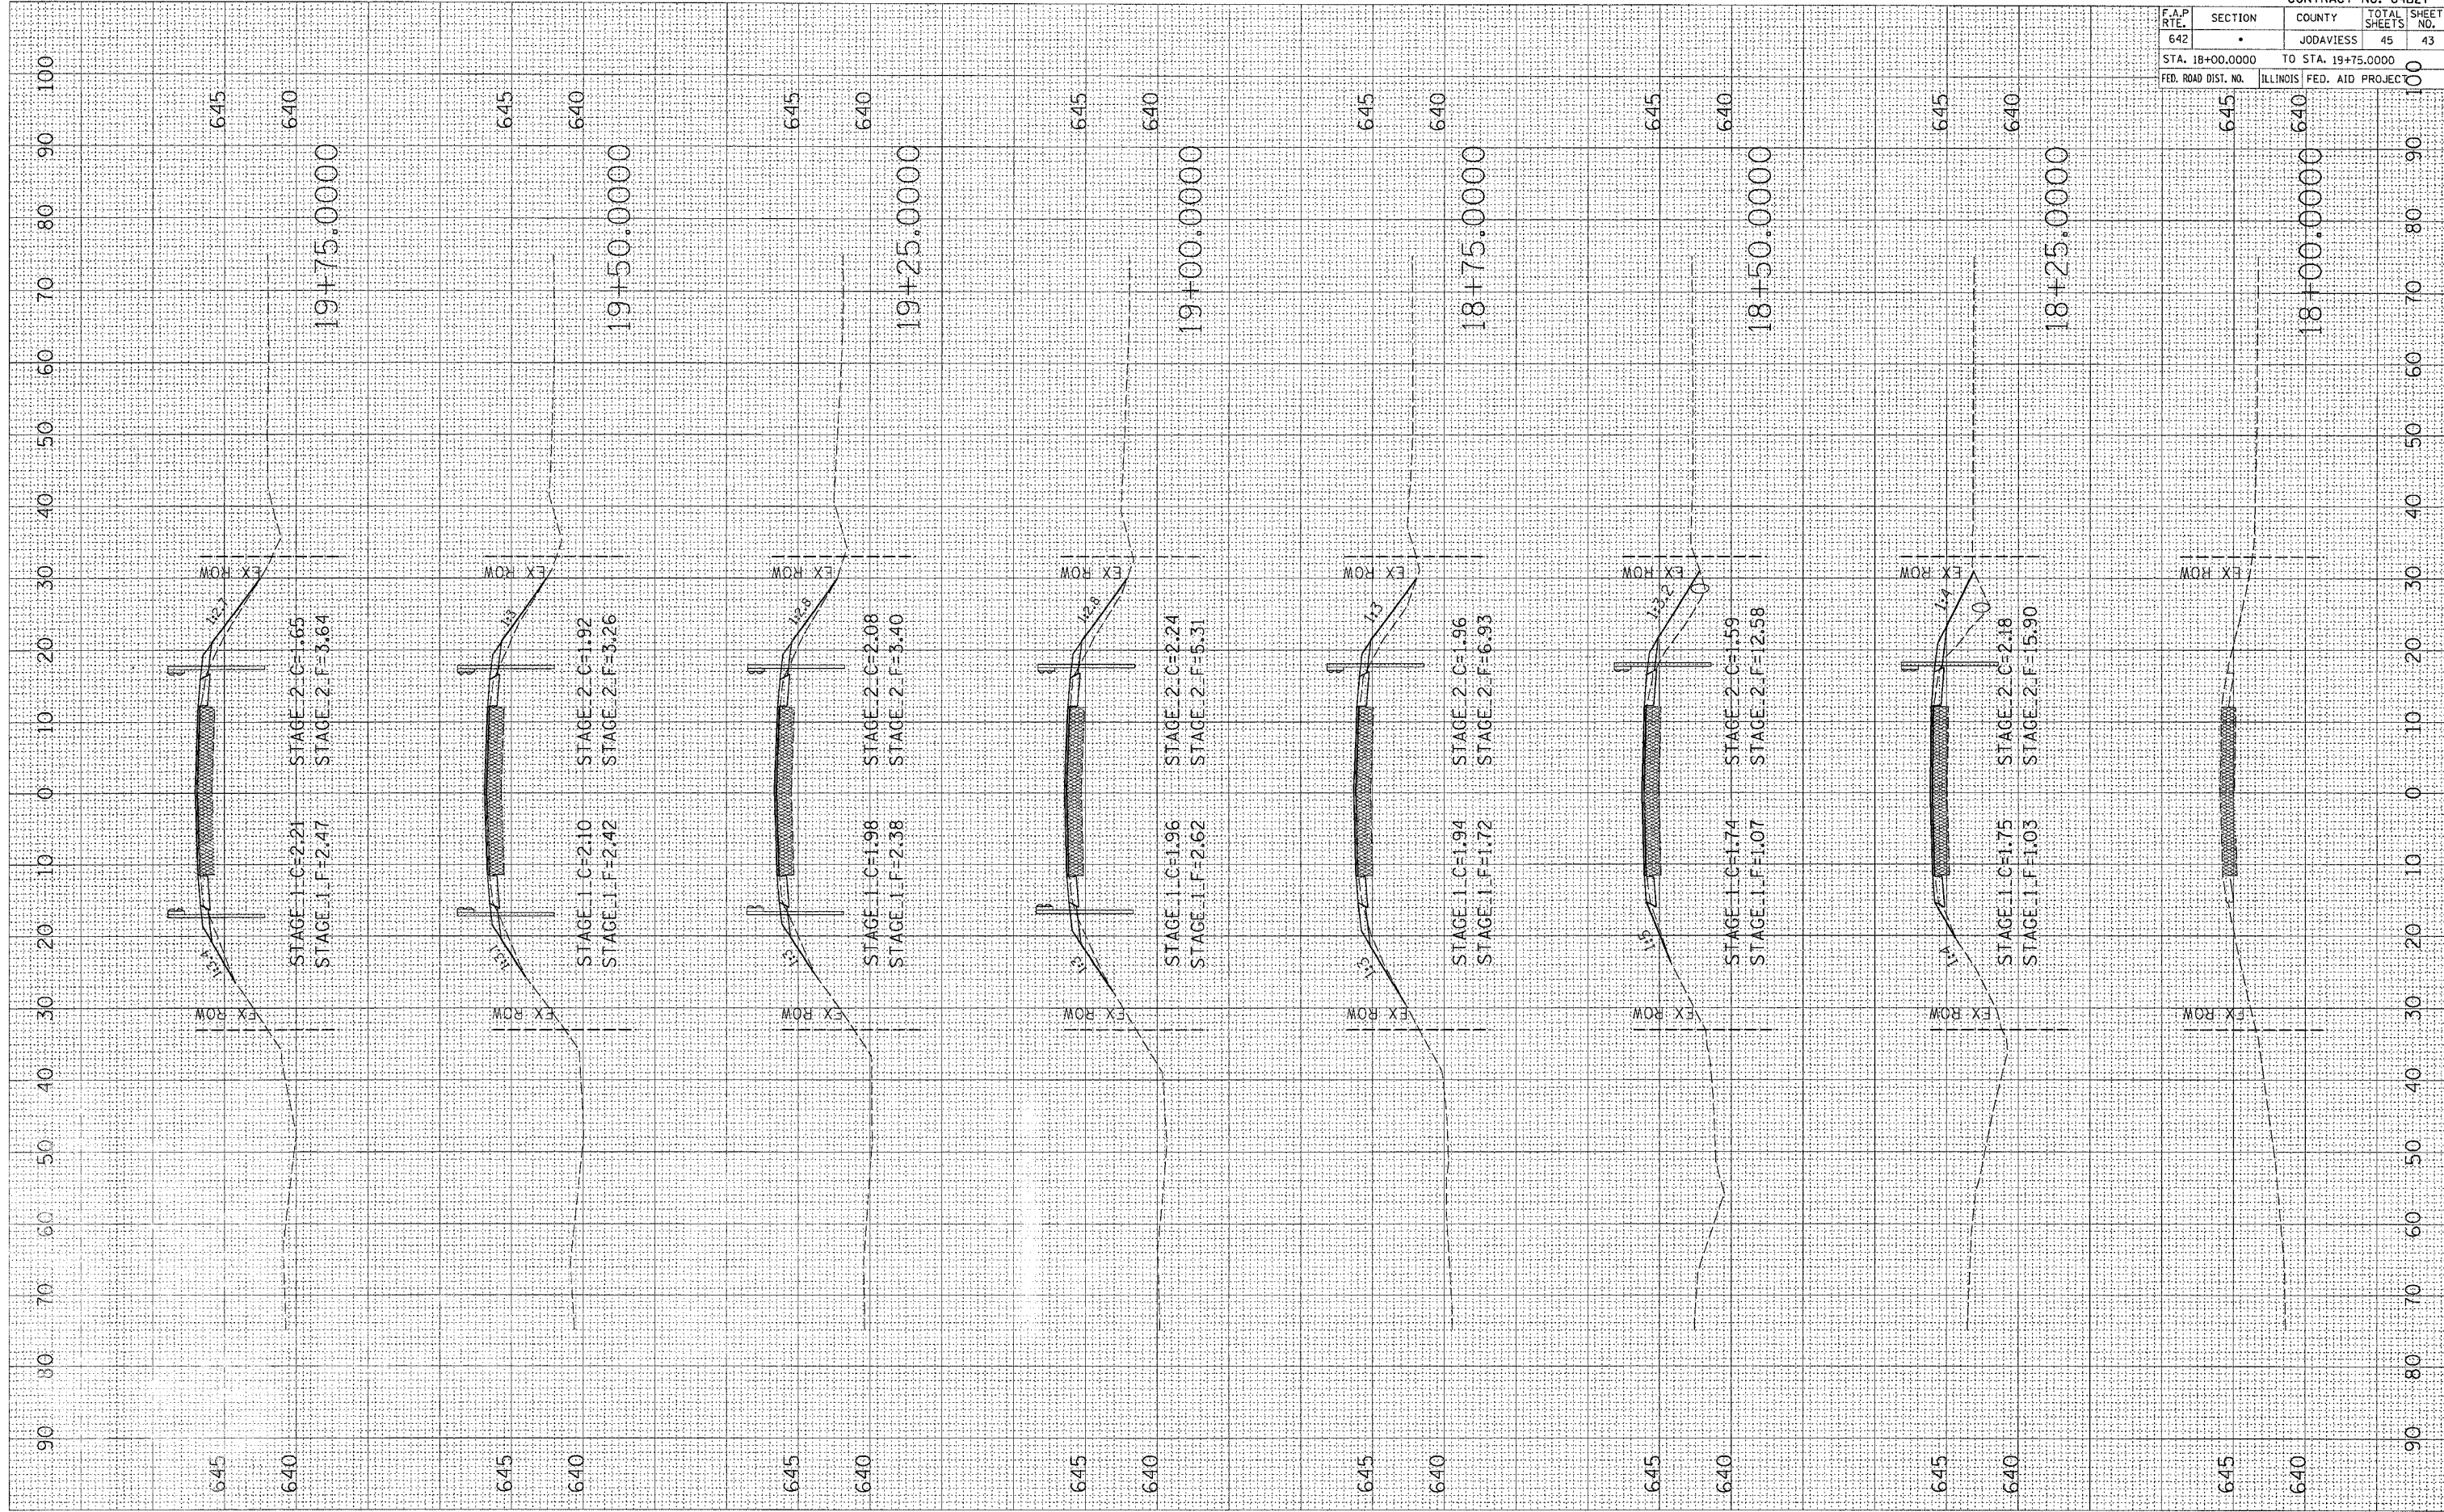

• 10BR-31D & 11BR-8 CONTRACT NO. 64B27

F.A.P. RTE.	SECTION	COUNTY	TOTAL SHEETS	SHEET NO.
642		JODAVIESS	45	43

STA. 18+00.0000 TO STA. 19+75.0000  
 FED. ROAD DIST. NO. ILLINOIS FED. AID PROJEC.