

STATE OF ILLINOIS
DEPARTMENT OF TRANSPORTATION
DIVISION OF HIGHWAYS

**PROPOSED
HIGHWAY PLANS**

F.A.I. 80 (INTERSTATE 80)
SECTION (32, 47-4)K
PROJECT NO.: MA-080-4(186)122
KENDALL & GRUNDY COUNTIES

C - 93 - 124 - 02

I-80 @ MINOOKA INTERCHANGE RECONSTRUCTION

R.8E


R.9E

F.A.I. RTE.	SECTION	COUNTY	TOTAL SHEETS
80	132, 47-4K	KENDALL/GRUNDY	243
PROJECT			1

D-93-025-02


FOR INDEX OF SHEETS, SEE SHEET NO. 2

DESIGN DESIGNATION - 1195(24) PRINCIPAL ARTERIAL 13.32 (PCC-20)

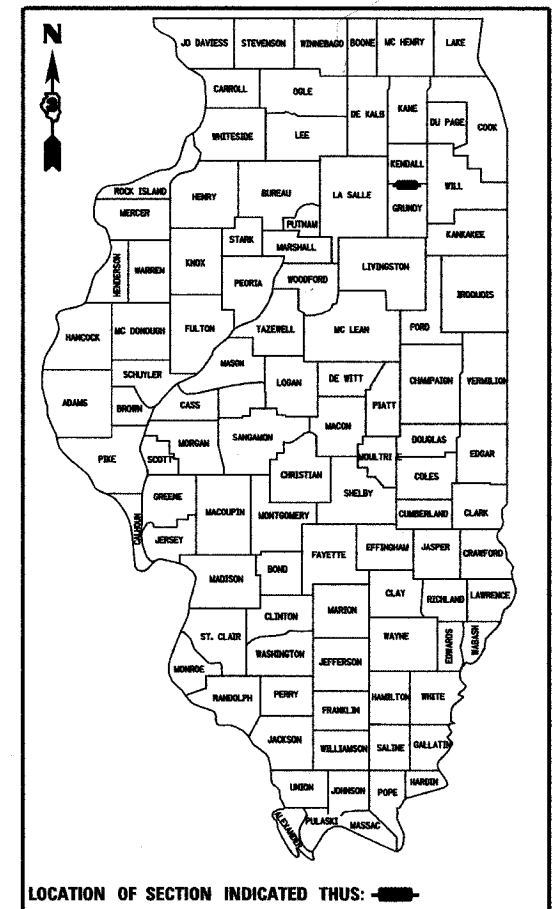


F.A.I. 80 - INTERSTATE
2005 ADT = 50,200 EAST OF RIDGE ROAD
2005 ADT = 43,000 WEST OF RIDGE ROAD
EAST OF RIDGE ROAD P.V. = 78.5% S.U. = 2.9% M.U. = 18.6%
WEST OF RIDGE ROAD P.V. = 78.5% S.U. = 2.9% M.U. = 18.6%

RIDGE ROAD - PRINCIPAL ARTERIAL
2005 ADT = 6,200 NORTH OF I-80
2005 ADT = 15,600 SOUTH OF I-80
NORTH OF I-80 P.V. = 91% S.U. = 5% M.U. = 4%
SOUTH OF I-80 P.V. = 86% S.U. = 4% M.U. = 10%

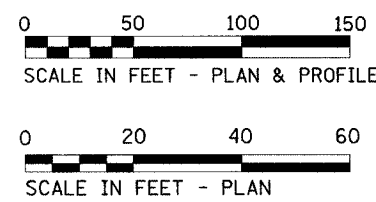

END IMPROVEMENT
STA. 1025 + 50.00

BEGIN IMPROVEMENT
STA. 1000 + 30.00

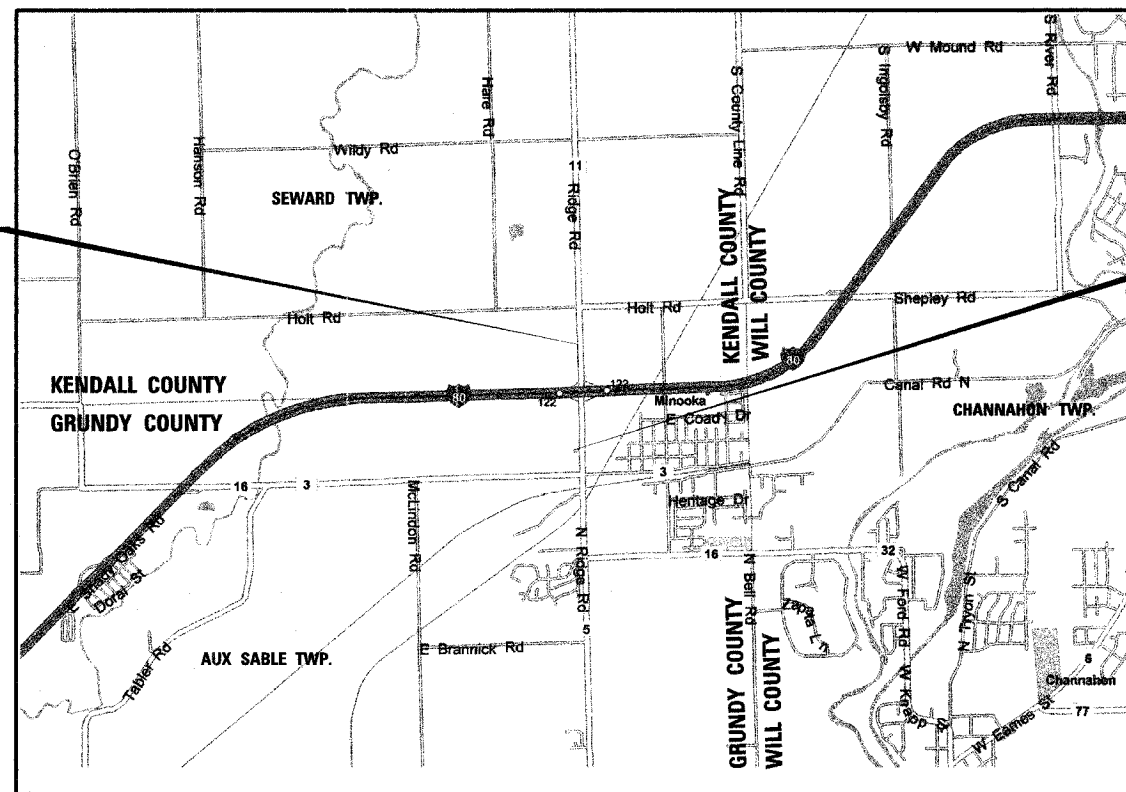

LOCATION MAP
SCALE: 1" = 300'

REFERENCE PROJECTS:
I-80 RECONSTRUCTION
CONTRACT NO. 66044
CONTRACT NO. 66051

MICROFILMED _____
REEL NUMBER _____
AWARDED _____
RESIDENT ENGINEER _____
AS BUILT CHANGES WERE MADE
ON THE FOLLOWING SHEETS _____

JOINT UTILITY LOCATION INFORMATION FOR EXCAVATION (J.U.L.I.E.)
CALL TOLL FREE 1-800-892-0123

DISTRICT 3 NO. (815) 434-6131
PROJECT ENGINEER: DAVE BROVIAK
UNIT CHIEF: MARK JONES
TOWNSHIP: AUX SABLE, SEWARD
CONTRACT NO. 66294

GROSS & NET LENGTH FOR RIDGE = 2,520 FT. = 0.477 MI.
GROSS & NET LENGTH FOR I-80 RAMPS = 7,990 FT. = 1.513 MI.

Gregory J. Hatlestad
GREGORY J. HATLESTAD, S.E.
081-005562
EXP. 11-30-2006
DATE 02-09-2006

Jarrod J. Cebulski
JARROD J. CEBULSKI, P.E.
IL. REG. NO. 062-050473
EXP. 11-30-2007
DATE 02-09-2006

P.K. Gandhi
P.K. GANDHI, P.E.
IL. REG. NO. 062-034993
EXP. 11-30-2007
DATE 02-09-2006
SIGNATURE AND SEAL APPLY TO
DRWG. NOS.

STATE OF ILLINOIS
DEPARTMENT OF TRANSPORTATION
DIVISION OF HIGHWAYS

SUBMITTED FEB 14 20 06

James Mark
DEPUTY DIRECTOR OF HIGHWAYS, REGION ENGINEER

March 24, 20 06
Mike Hine
ENGINEER OF DESIGN AND ENVIRONMENT

March 24, 20 06
Milton R. Seese
DIRECTOR OF HIGHWAYS, CHIEF ENGINEER

**PRINTED BY THE AUTHORITY
OF THE STATE OF ILLINOIS**

