



F.A.I. RTE.	SECTION	COUNTY	TOTAL SHEETS	SHEET NO.
80	(32, 47-4)K	KENDALL/GRUNDY	243	43
STA. 200+00		TO STA. 215+00		
FED. ROAD DIST. NO.		ILLINOIS FED. AID PROJECT		
CONTRACT NO. 66294				

PLAN	REVISED	DATE
NO.	BY	
	CHECKED	
	DATE	

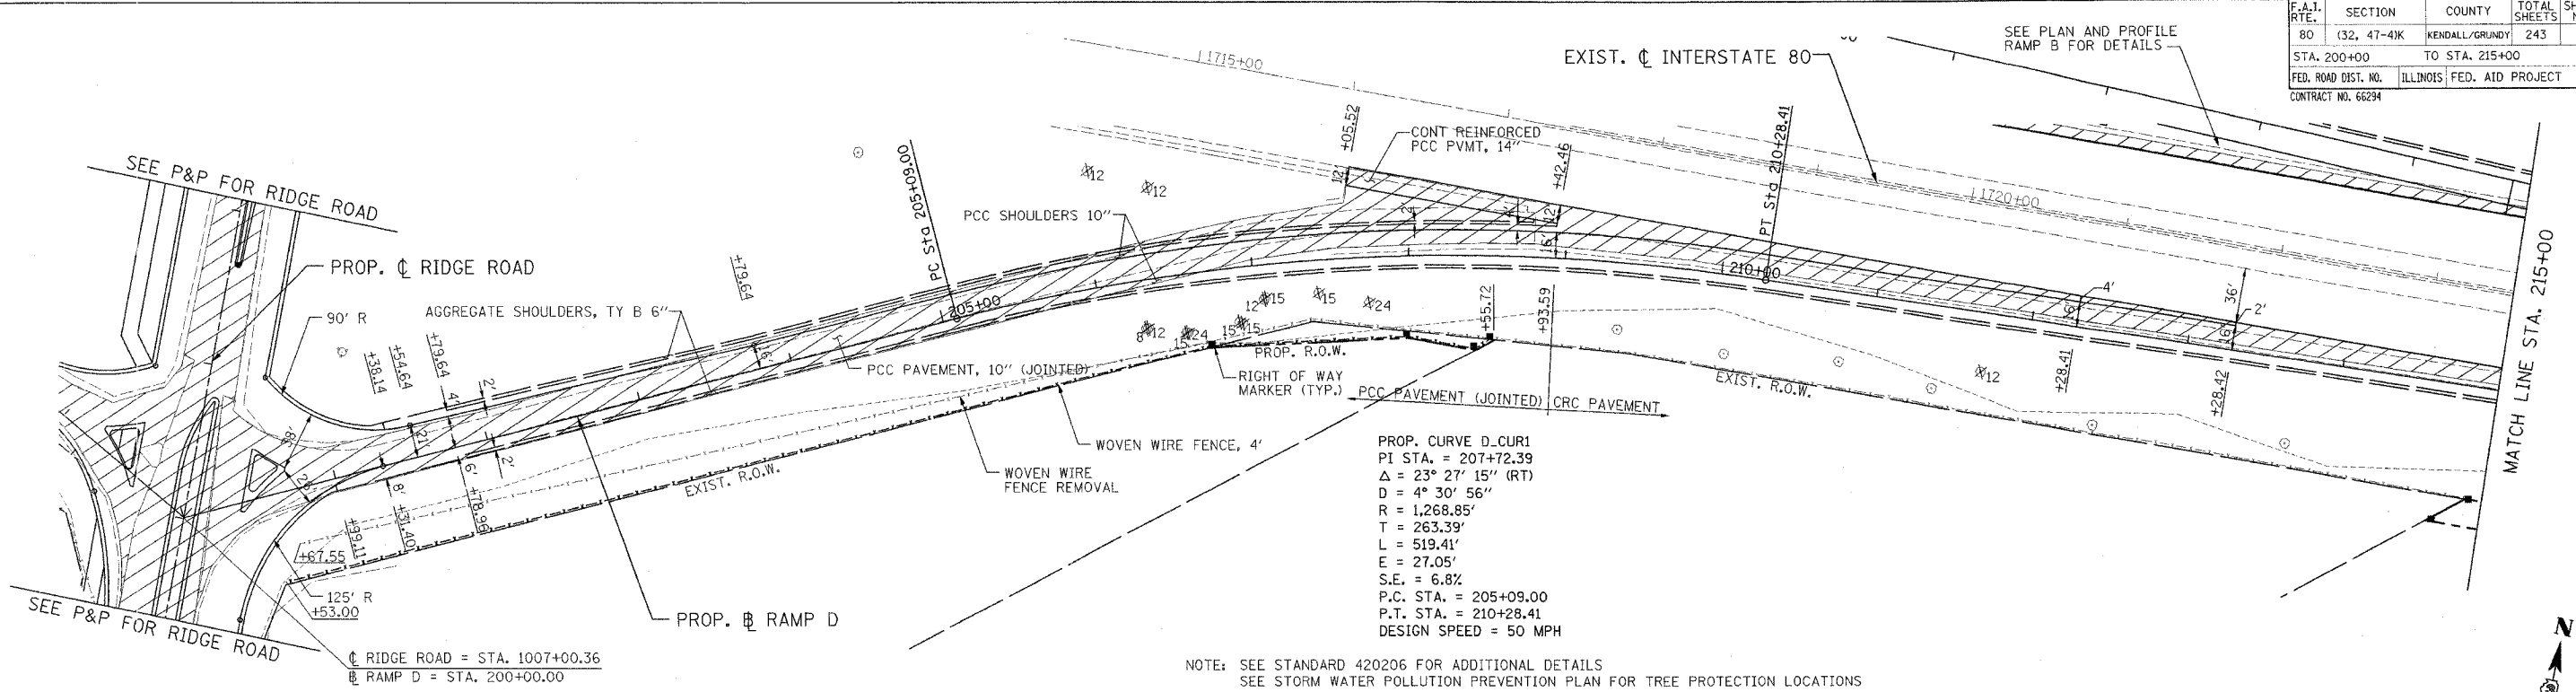


NOTE: SEE STANDARD 420206 FOR ADDITIONAL DETAILS
 SEE STORM WATER POLLUTION PREVENTION PLAN FOR TREE PROTECTION LOCATIONS

- PAVEMENT & SHOULDER REMOVAL
- TREE REMOVAL
- RIGHT OF WAY MARKER (SEE STANDARD 666001)

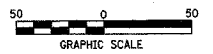

PROFILE	REVISED	DATE
NO.	BY	
	CHECKED	
	DATE	

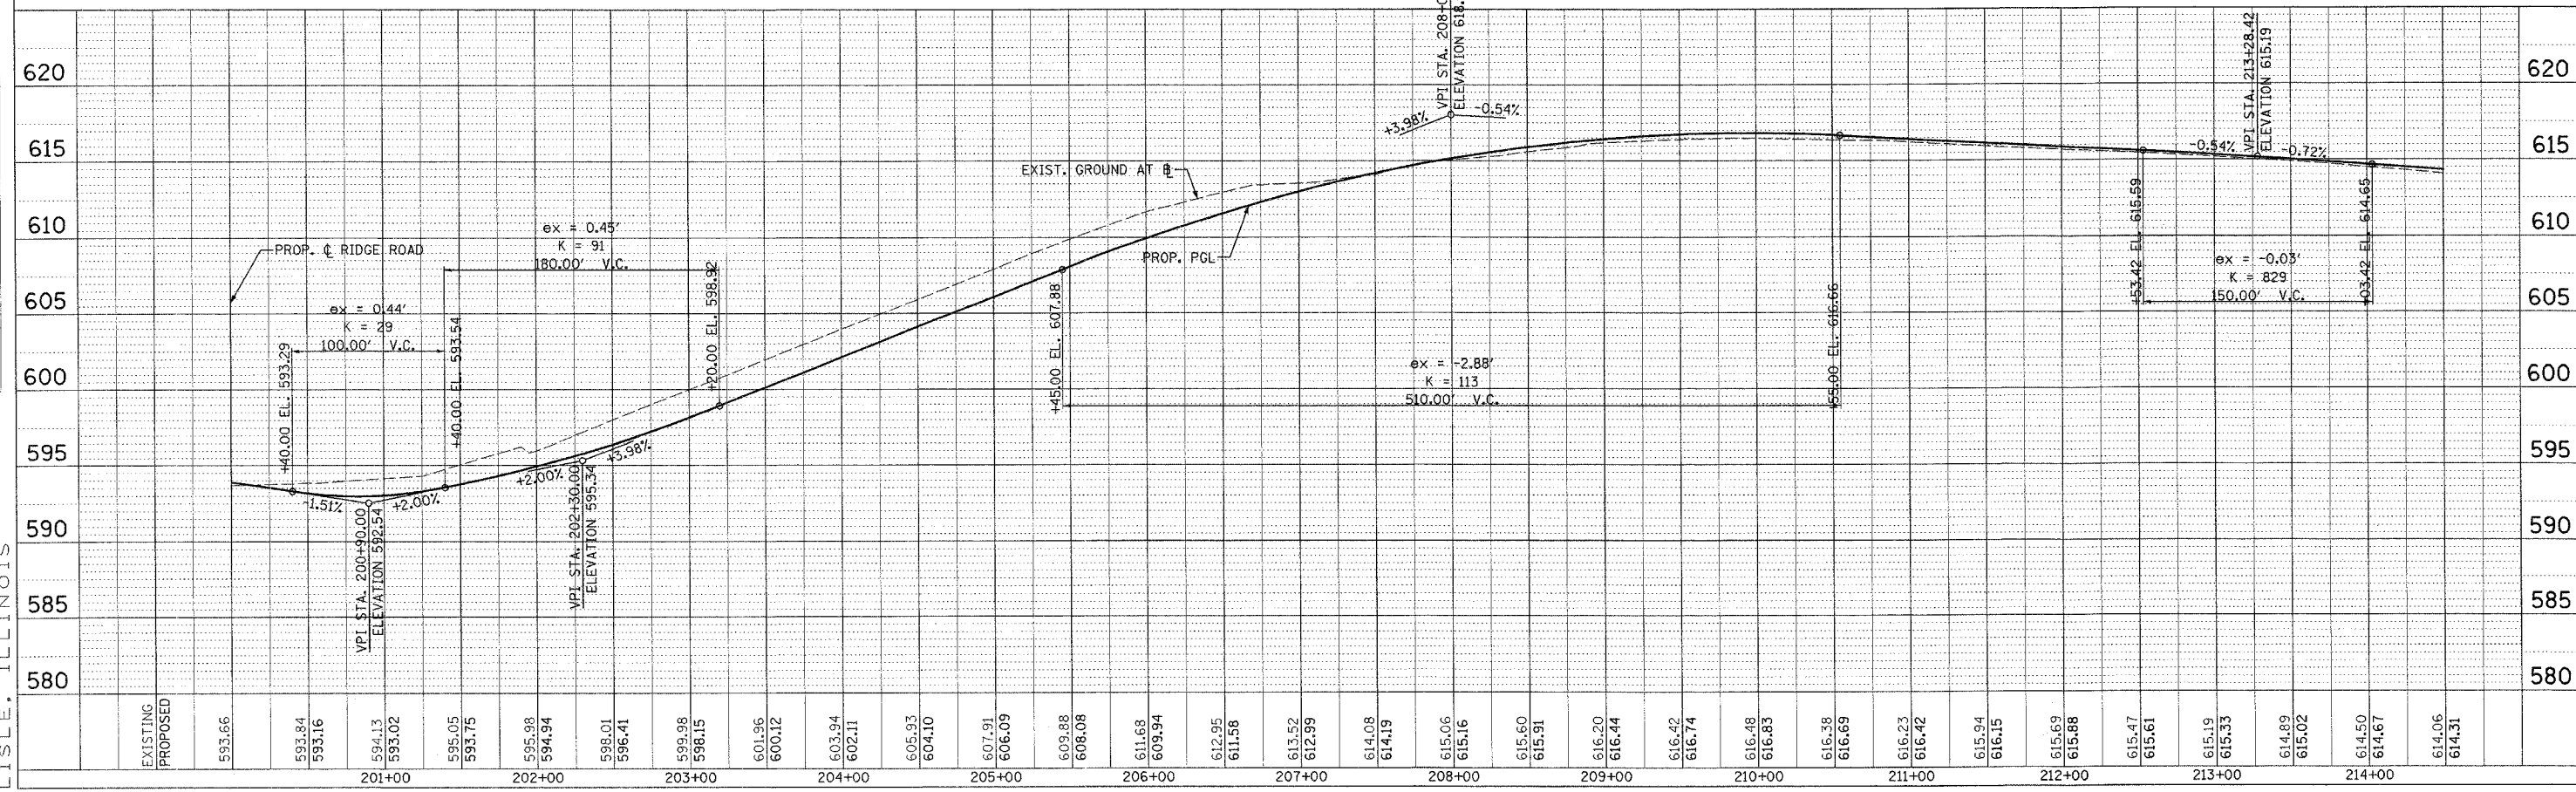

PATRICK
ENGINEERING INC.
LISLE, ILLINOIS