


F.A.I. RTE.	SECTION	COUNTY	TOTAL SHEETS	SHEET NO.
80	(32, 47-4)K	KENDALL/GRUNDY	243	64
STA.	TO STA.			
FED. ROAD DIST. NO.	ILLINOIS	FED. AID PROJECT		
CONTRACT NO. 66294				

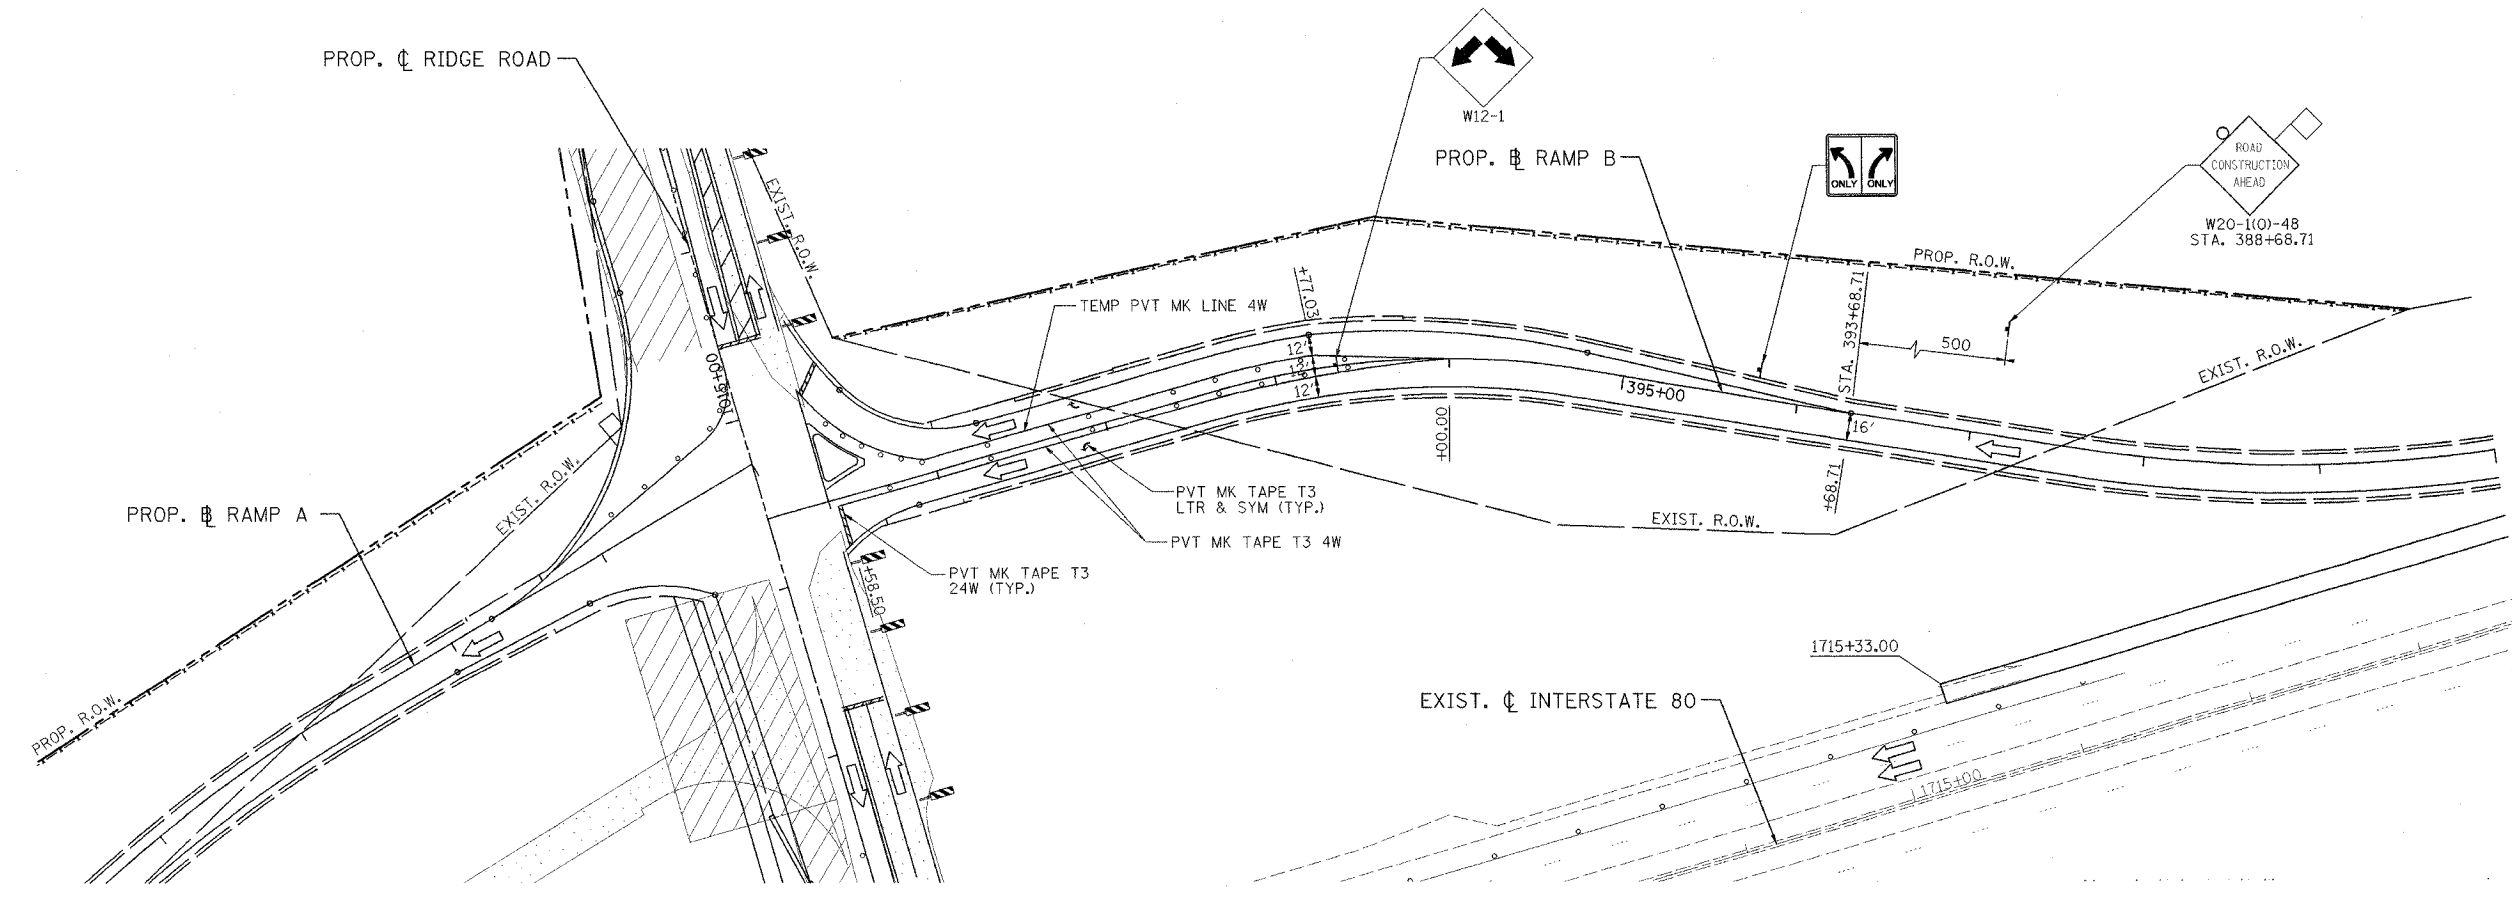

LEGEND

- TYPE II BARRICADES OR DRUMS WITH STEADY BURN LIGHTS @ 50' CENTERS, 25' CENTERS ALONG TAPERS AND 12' CENTERS ALONG RADIUS RETURNS
- ➔ TRAFFIC DIRECTION
- ▬ VERTICAL PANEL WITH STEADY BURNING LIGHT
- ▬ TYPE III BARRICADES WITH FLASHING LIGHTS
- ▨ WORK ZONE
- ▤ TEMPORARY PAVEMENT
- ➡ ARROW BOARD

REVISIONS	
NAME	DATE

ILLINOIS DEPARTMENT OF TRANSPORTATION
 FAI ROUTE 80 (I-80 AT MINOOKA INTERCHANGE)
 SUGGESTED STAGING OF CONSTRUCTION & TRAFFIC CONTROL
 STAGE 1A
 RAMP B
 STA. 381+33.22 TO STA. 400+00
 SCALE: 1:50
 DATE: 2/10/06
 DRAWN BY: MAT
 CHECKED BY: JJC

