
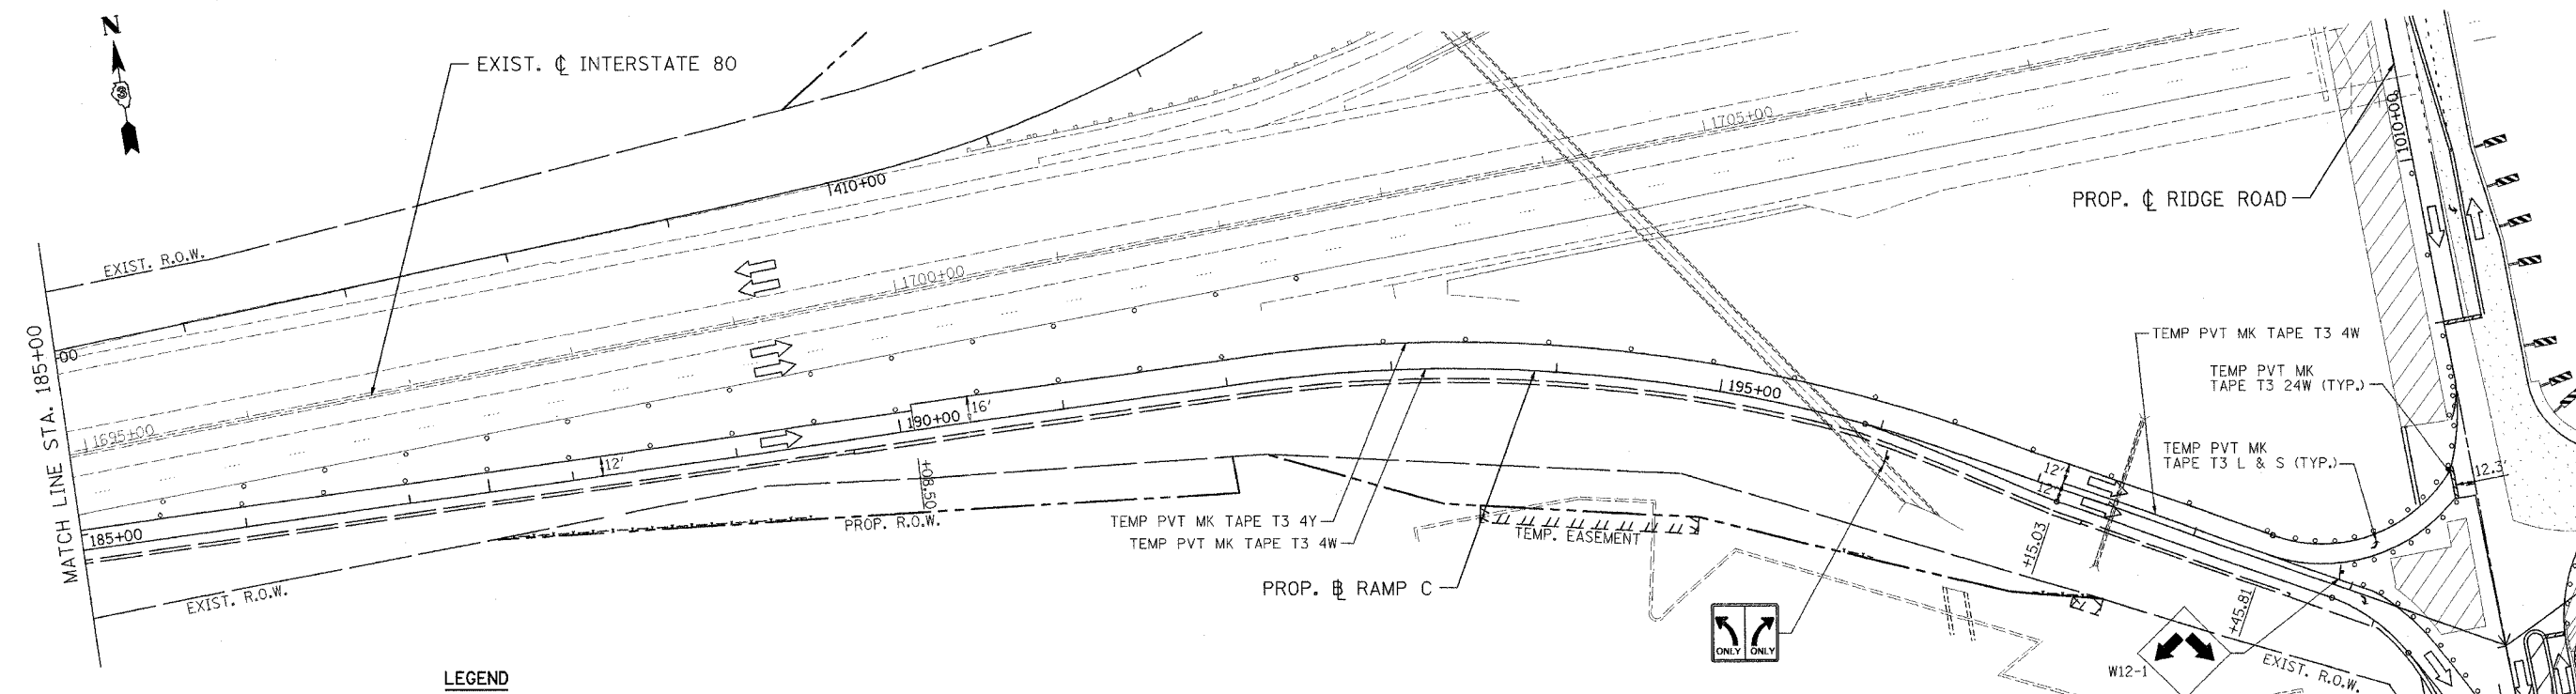


F.A.I. RTE.	SECTION	COUNTY	TOTAL SHEETS	SHEET NO.
80	(32, 47-4)K	KENDALL/GRUNDY	243	67
STA.	TO STA.			
FED. ROAD DIST. NO.	ILLINOIS FED. AID PROJECT			
CONTRACT NO. 66294				

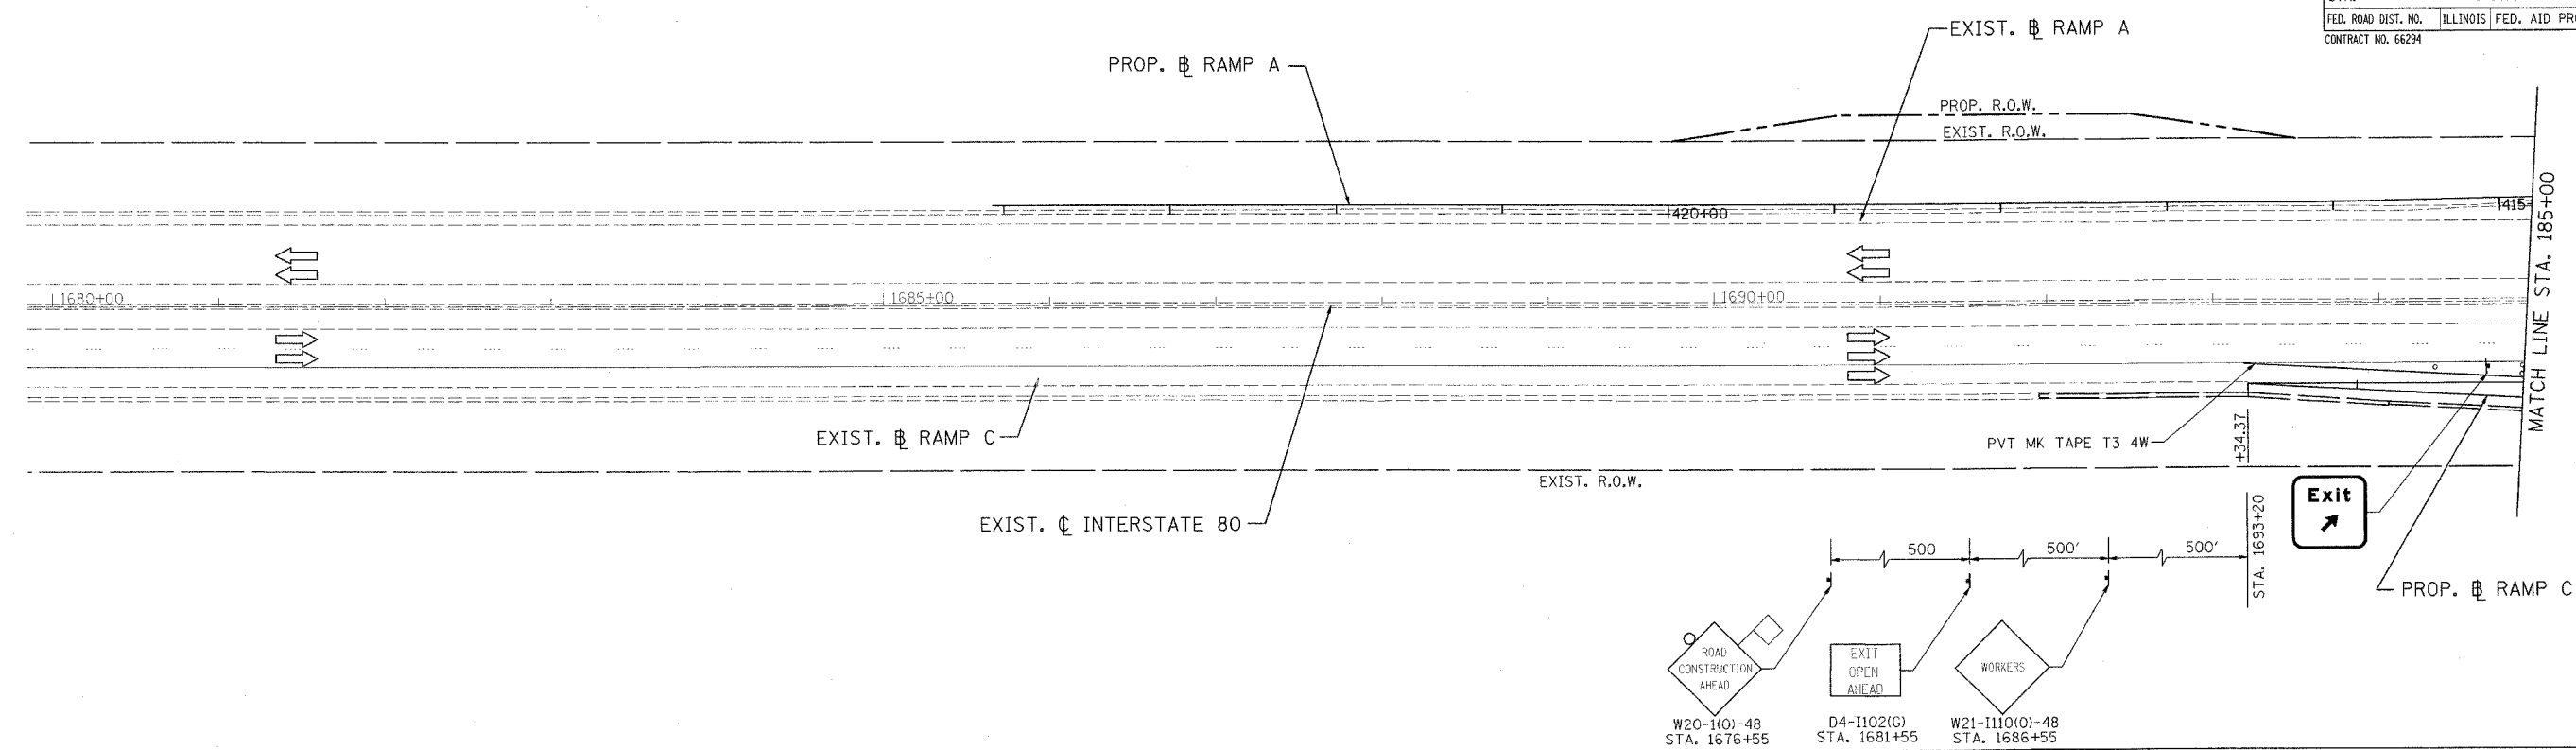

**LEGEND**

○ TYPE II BARRICADES OR DRUMS WITH STEADY BURN LIGHTS @ 50' CENTERS, 25' CENTERS ALONG TAPERS AND 12' CENTERS ALONG RADIUS RETURNS	⊥ TYPE III BARRICADES WITH FLASHING LIGHTS
➔ TRAFFIC DIRECTION	▨ WORK ZONE
⚡ VERTICAL PANEL WITH STEADY BURNING LIGHT	▨ TEMPORARY PAVEMENT
	➔ ARROW BOARD

REVISIONS	
NAME	DATE

ILLINOIS DEPARTMENT OF TRANSPORTATION  
 FAI ROUTE 80 (I-80 AT MINOOKA INTERCHANGE)  
 SUGGESTED STAGING OF CONSTRUCTION & TRAFFIC CONTROL  
 STAGE 1B  
 RAMP C  
 STA. 184+34.37 TO STA. 200+00  
 SCALE: 1:50  
 DATE: 2/10/06  
 DRAWN BY: MAT  
 CHECKED BY: JJC

**PATRICK ENGINEERING INC.**  
 LISLE, ILLINOIS