


F.A.I. RTE.	SECTION	COUNTY	TOTAL SHEETS	SHEET NO.
80	(32, 47-4)K	KENDALL/GRUNDY	243	77
STA.	TO STA.			
FED. ROAD DIST. NO.	ILLINOIS	FED. AID PROJECT		
CONTRACT NO. 66294				

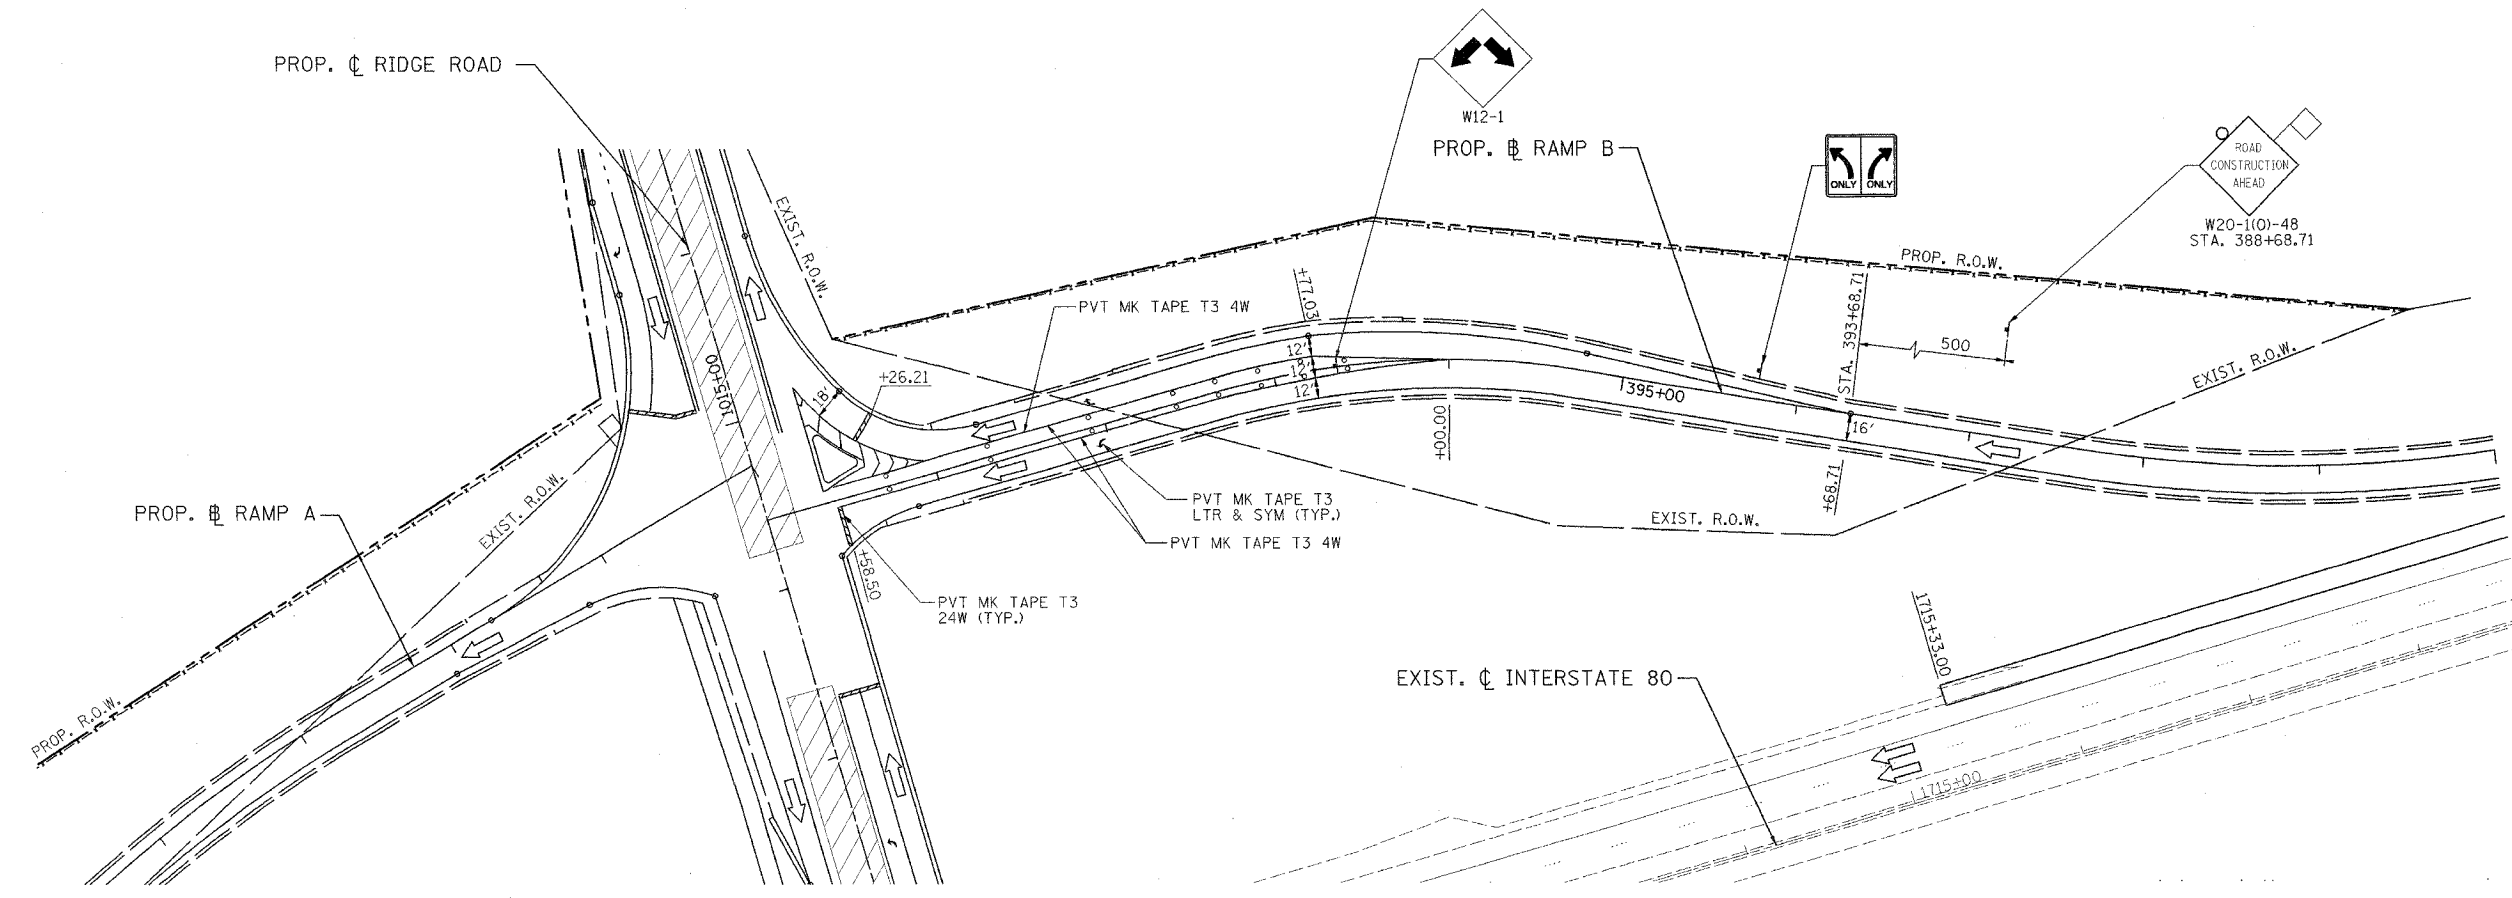

**LEGEND**

- TYPE II BARRICADES OR DRUMS WITH STEADY BURN LIGHTS @ 50' CENTERS, 25' CENTERS ALONG TAPERS AND 12' CENTERS ALONG RADIUS RETURNS
- ➔ TRAFFIC DIRECTION
- ▬ VERTICAL PANEL WITH STEADY BURNING LIGHT
- ⊥ TYPE III BARRICADES WITH FLASHING LIGHTS
- ▨ WORK ZONE
- ▤ TEMPORARY PAVEMENT
- ➡ ARROW BOARD

REVISIONS	
NAME	DATE

ILLINOIS DEPARTMENT OF TRANSPORTATION  
 FAI ROUTE 80 (I-80 AT MINOOKA INTERCHANGE)  
 SUGGESTED STAGING OF CONSTRUCTION & TRAFFIC CONTROL  
 STAGE 3  
 RAMP B  
 STA. 381+33.22 TO STA. 400+00  
 SCALE: 1:50  
 DATE: 2/10/06  
 DRAWN BY: MAT  
 CHECKED BY: JJC

MOT-30 OF 31

**PATRICK**  
 ENGINEERING INC.  
 LISLE, ILLINOIS