
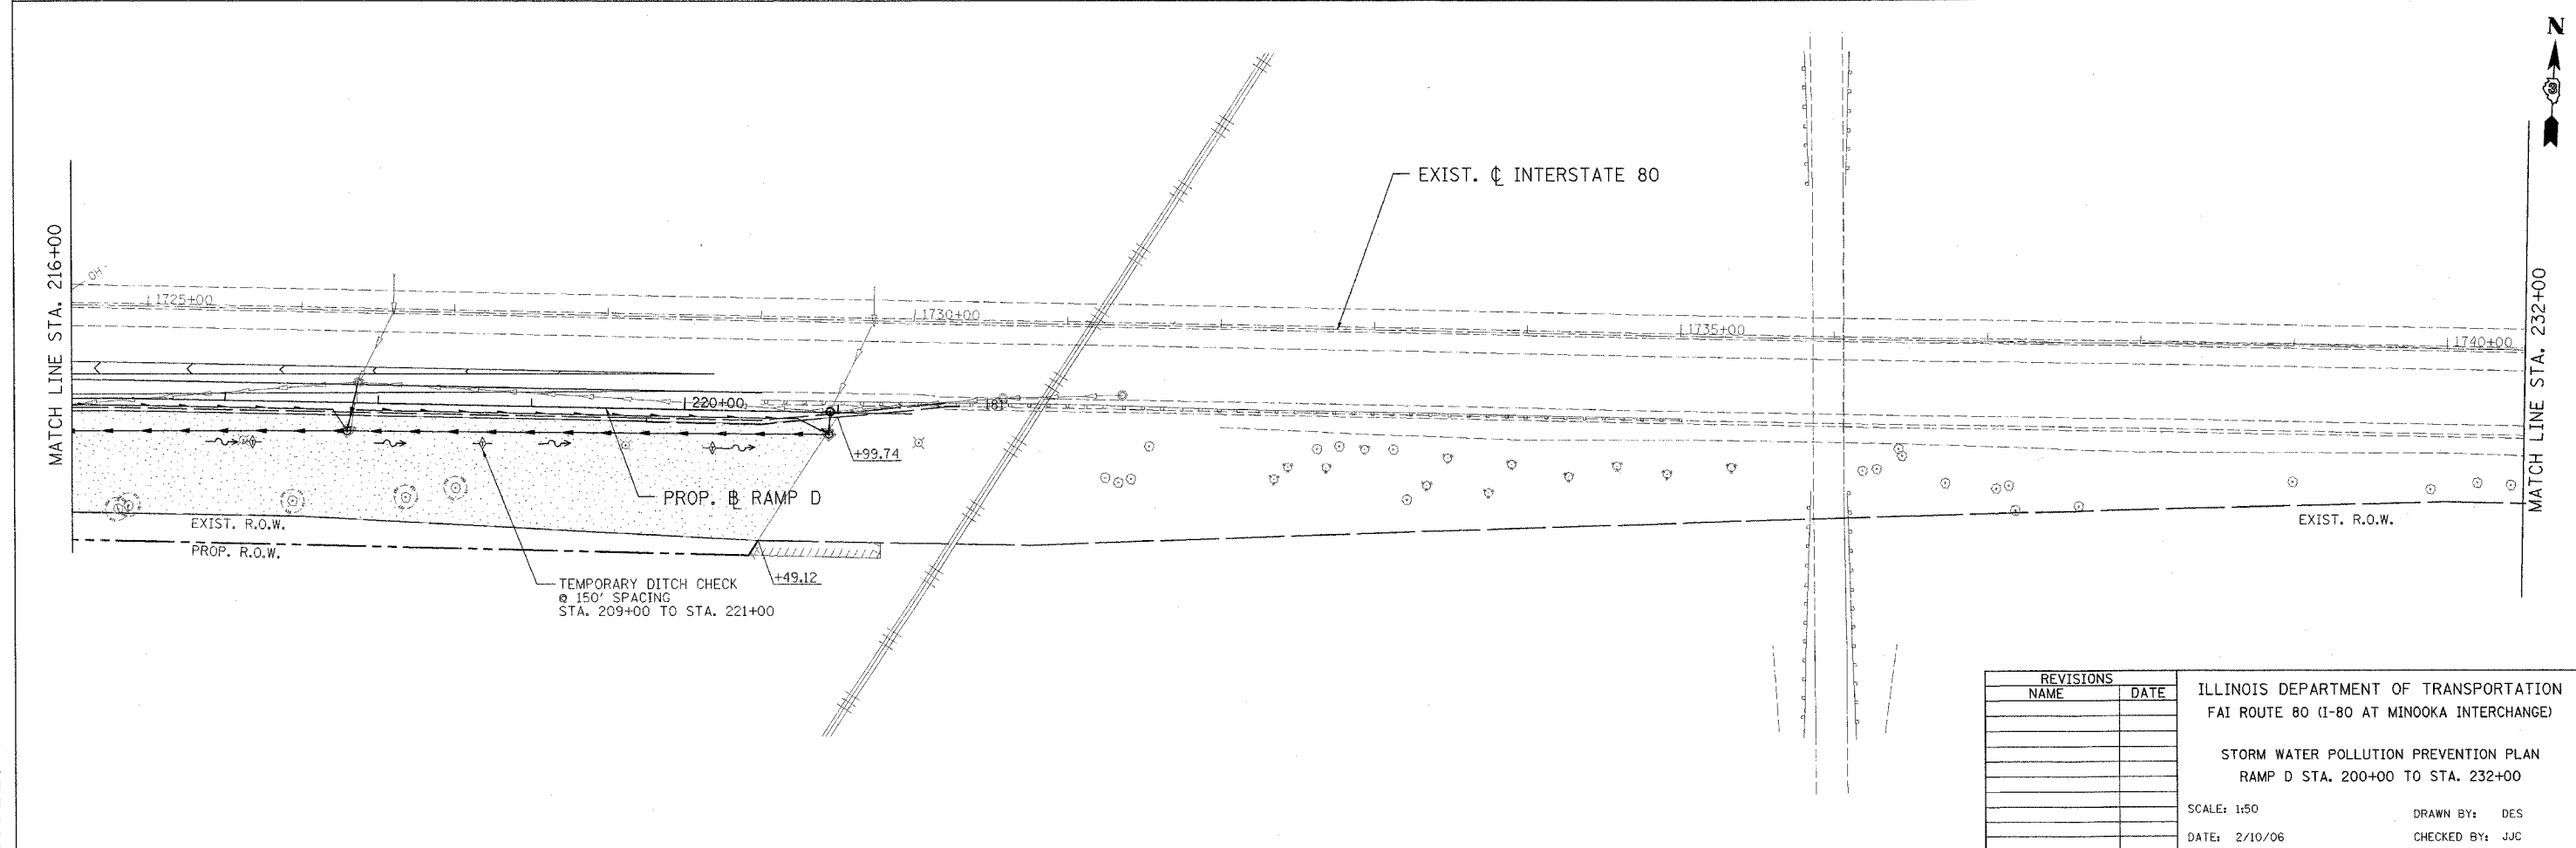


F.A.I. RTE.	SECTION	COUNTY	TOTAL SHEETS	SHEET NO.
80	(32, 47-4)K	KENDALL/GRUNDY	243	89
STA.		TO STA.		
FED. ROAD DIST. NO.		ILLINOIS FED. AID PROJECT		
CONTRACT NO. 66294				

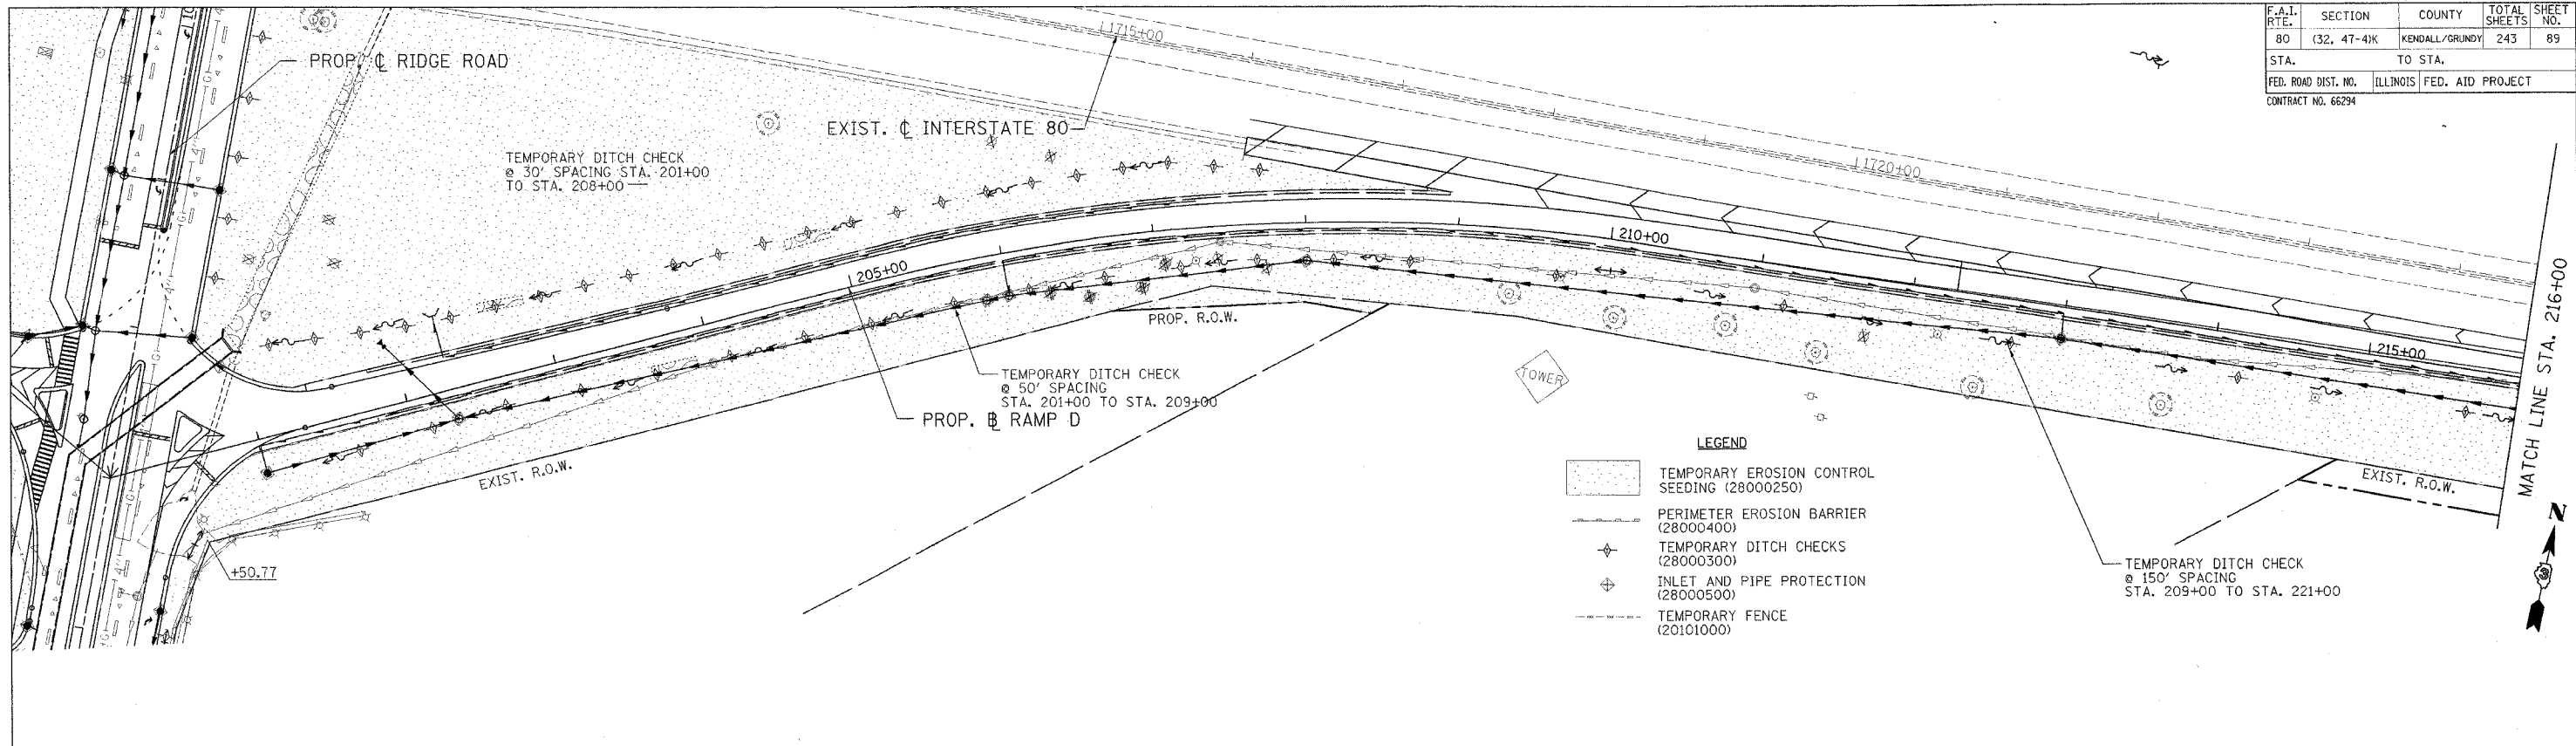

REVISIONS		ILLINOIS DEPARTMENT OF TRANSPORTATION FAI ROUTE 80 (I-80 AT MINOOKA INTERCHANGE)  STORM WATER POLLUTION PREVENTION PLAN RAMP D STA. 200+00 TO STA. 232+00
NAME	DATE	

SCALE: 1/50  
DATE: 2/10/06  
DRAWN BY: DES  
CHECKED BY: JJC

**PATRICK**  
ENGINEERING INC.  
LISLE, ILLINOIS