
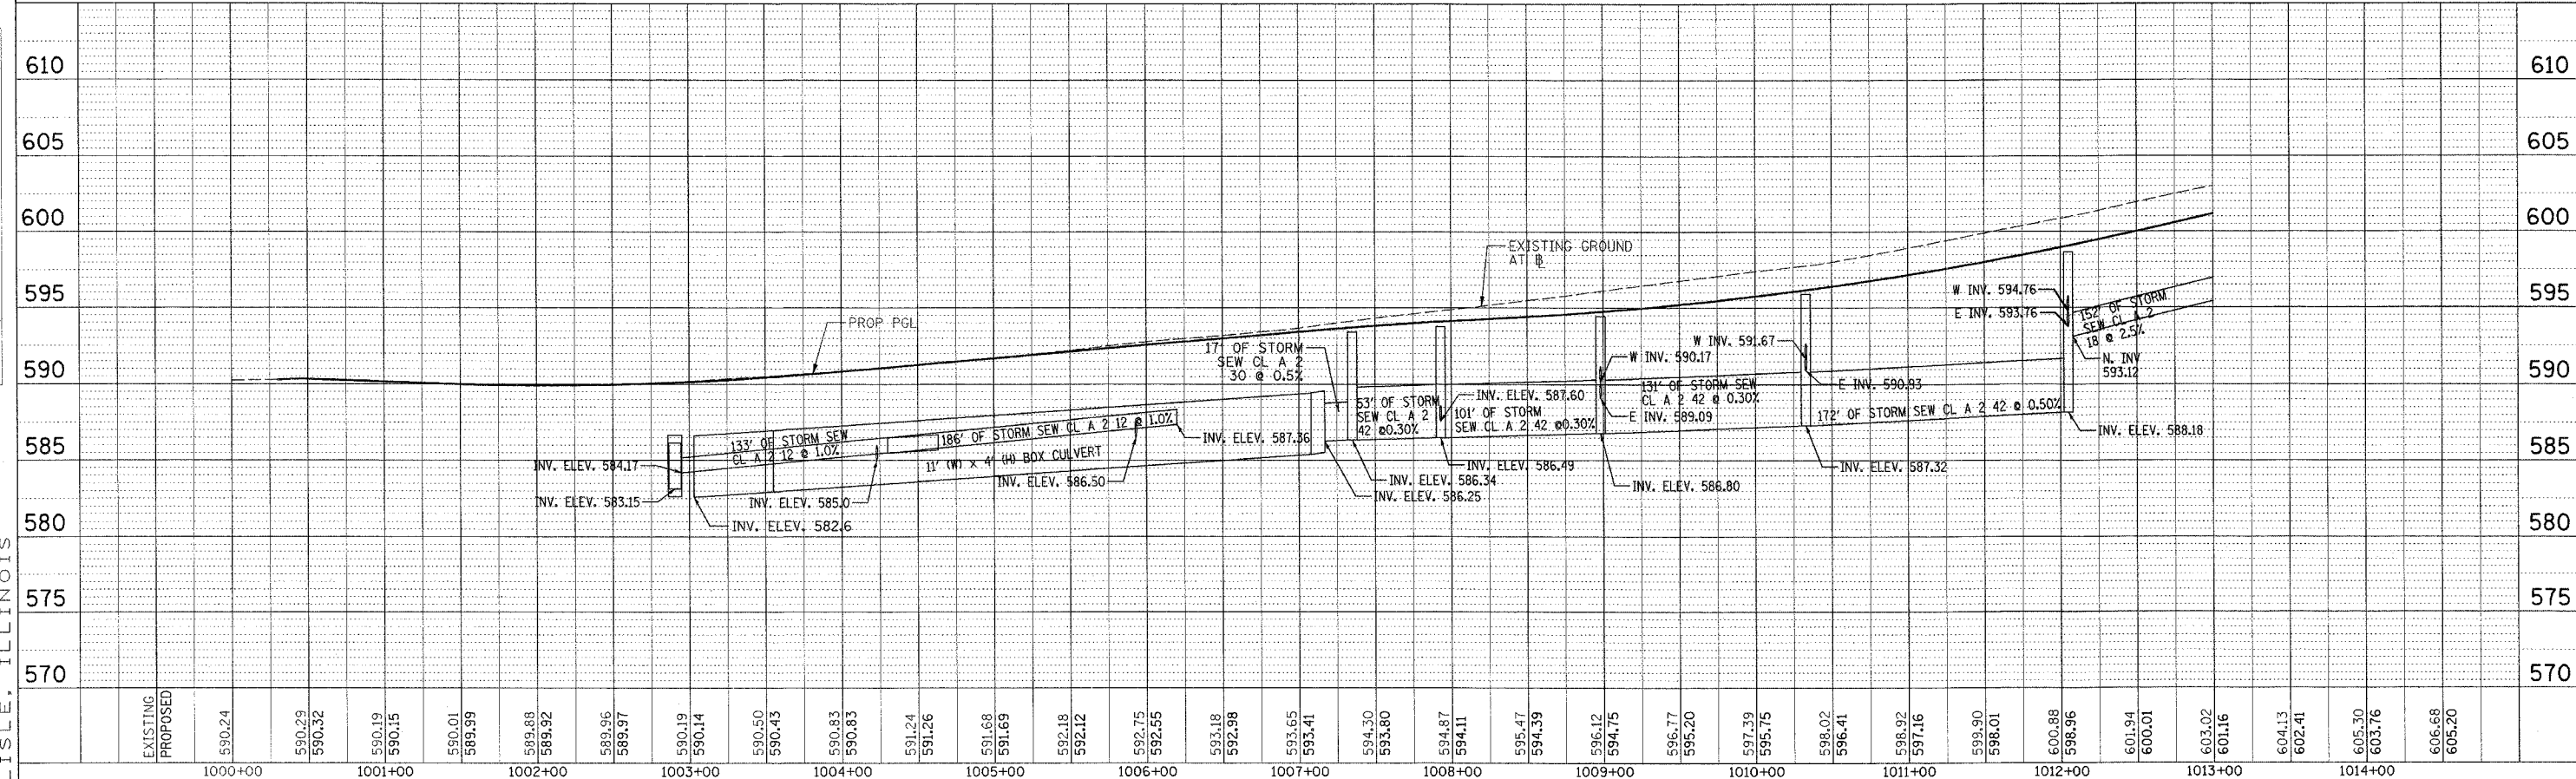


F.A.I. RTE.	SECTION	COUNTY	TOTAL SHEETS	SHEET NO.
80	(32, 47-4K)	KENDALL/GRUNDY	243	90
STA. 1000+00		TO STA. 1013+00		
FED. ROAD DIST. NO.		ILLINOIS		FED. AID PROJECT
CONTRACT NO. 66294				

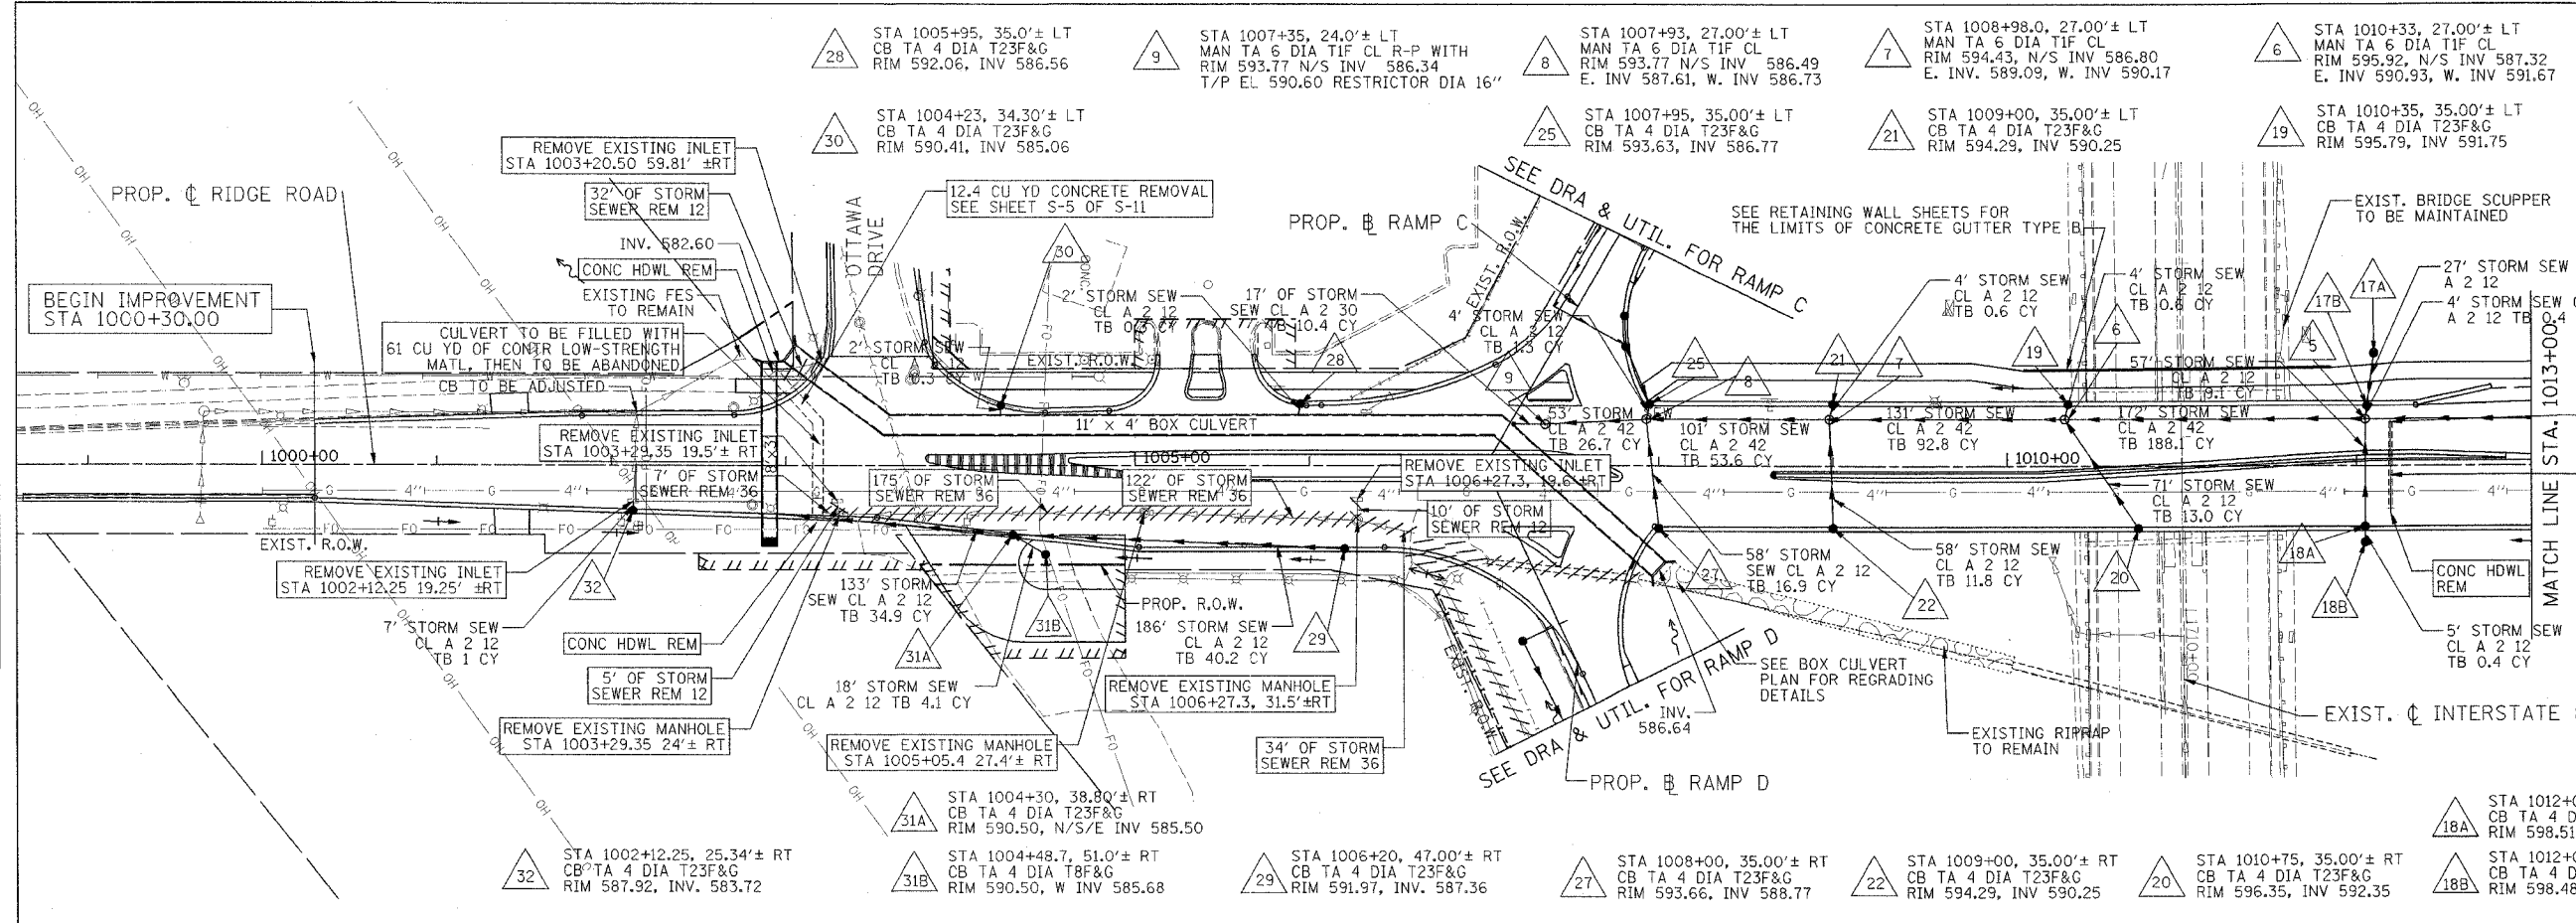

DATE	BY	REVISION

DATE	BY	REVISION

PATRICK
ENGINEERING INC.
LISLE, ILLINOIS