



F.A.I. RTE.	SECTION	COUNTY	TOTAL SHEETS	SHEET NO.
80	(32, 47-4)K	KENDALL/GRUNDY	243	95
STA. 390+00		TO STA. 381+33.76		
FED. ROAD DIST. NO.		ILLINOIS FED. AID PROJECT		
CONTRACT NO. 66294				

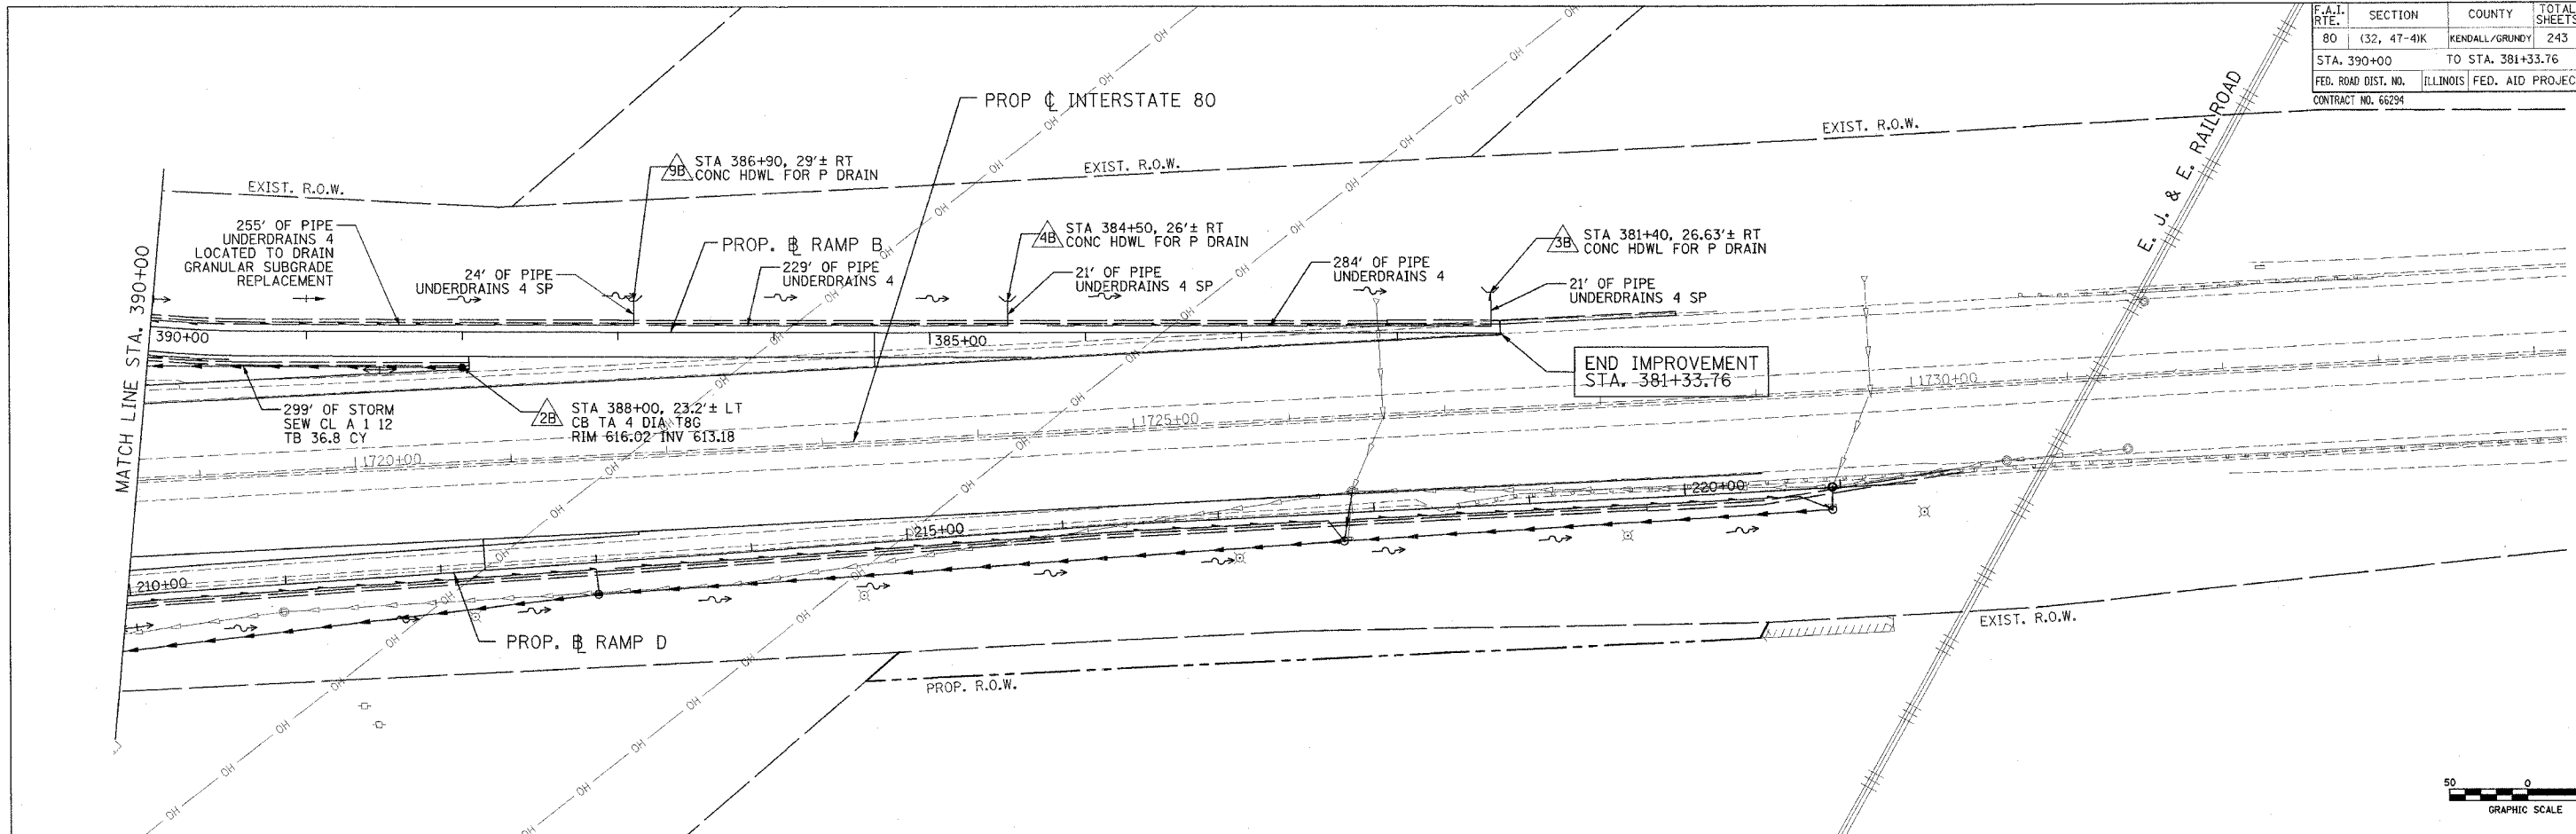

PLAN	SUBMITTED	DATE
NOTE BOOK	PLOTTED	BY
NO.	FILED	
	DATE	
	BY	
	DATE	

PROFILE	SUBMITTED	DATE
NOTE BOOK	PLOTTED	BY
NO.	FILED	
	DATE	
	BY	
	DATE	

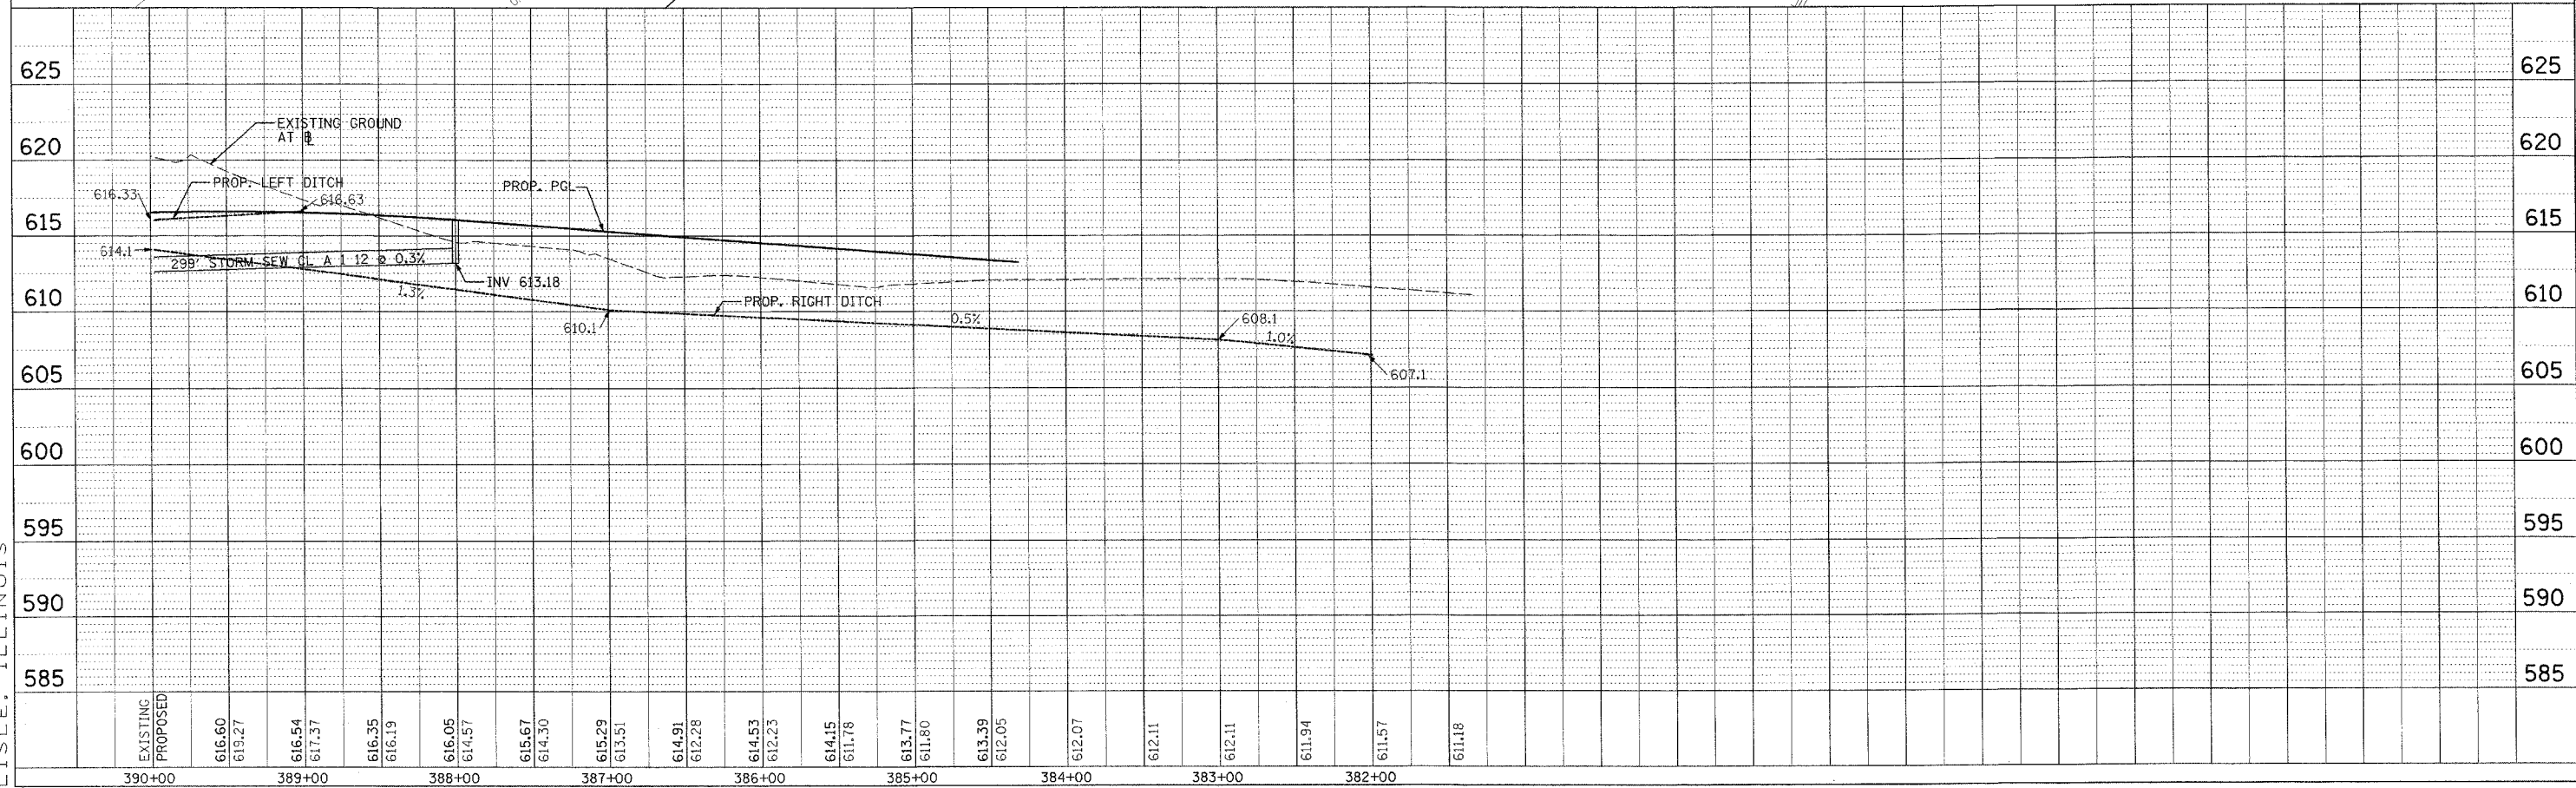

**PATRICK**  
ENGINEERING INC.  
LISLE, ILLINOIS