

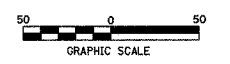


F.A.I. RTE.	SECTION	COUNTY	TOTAL SHEETS	SHEET NO.
80	(32, 47-4K)	KENDALL/GRUNDY	243	96
STA. 183+34.37		TO STA. 191+00		
FED. ROAD DIST. NO.	ILLINOIS	FED. AID PROJECT		
CONTRACT NO. 66294				

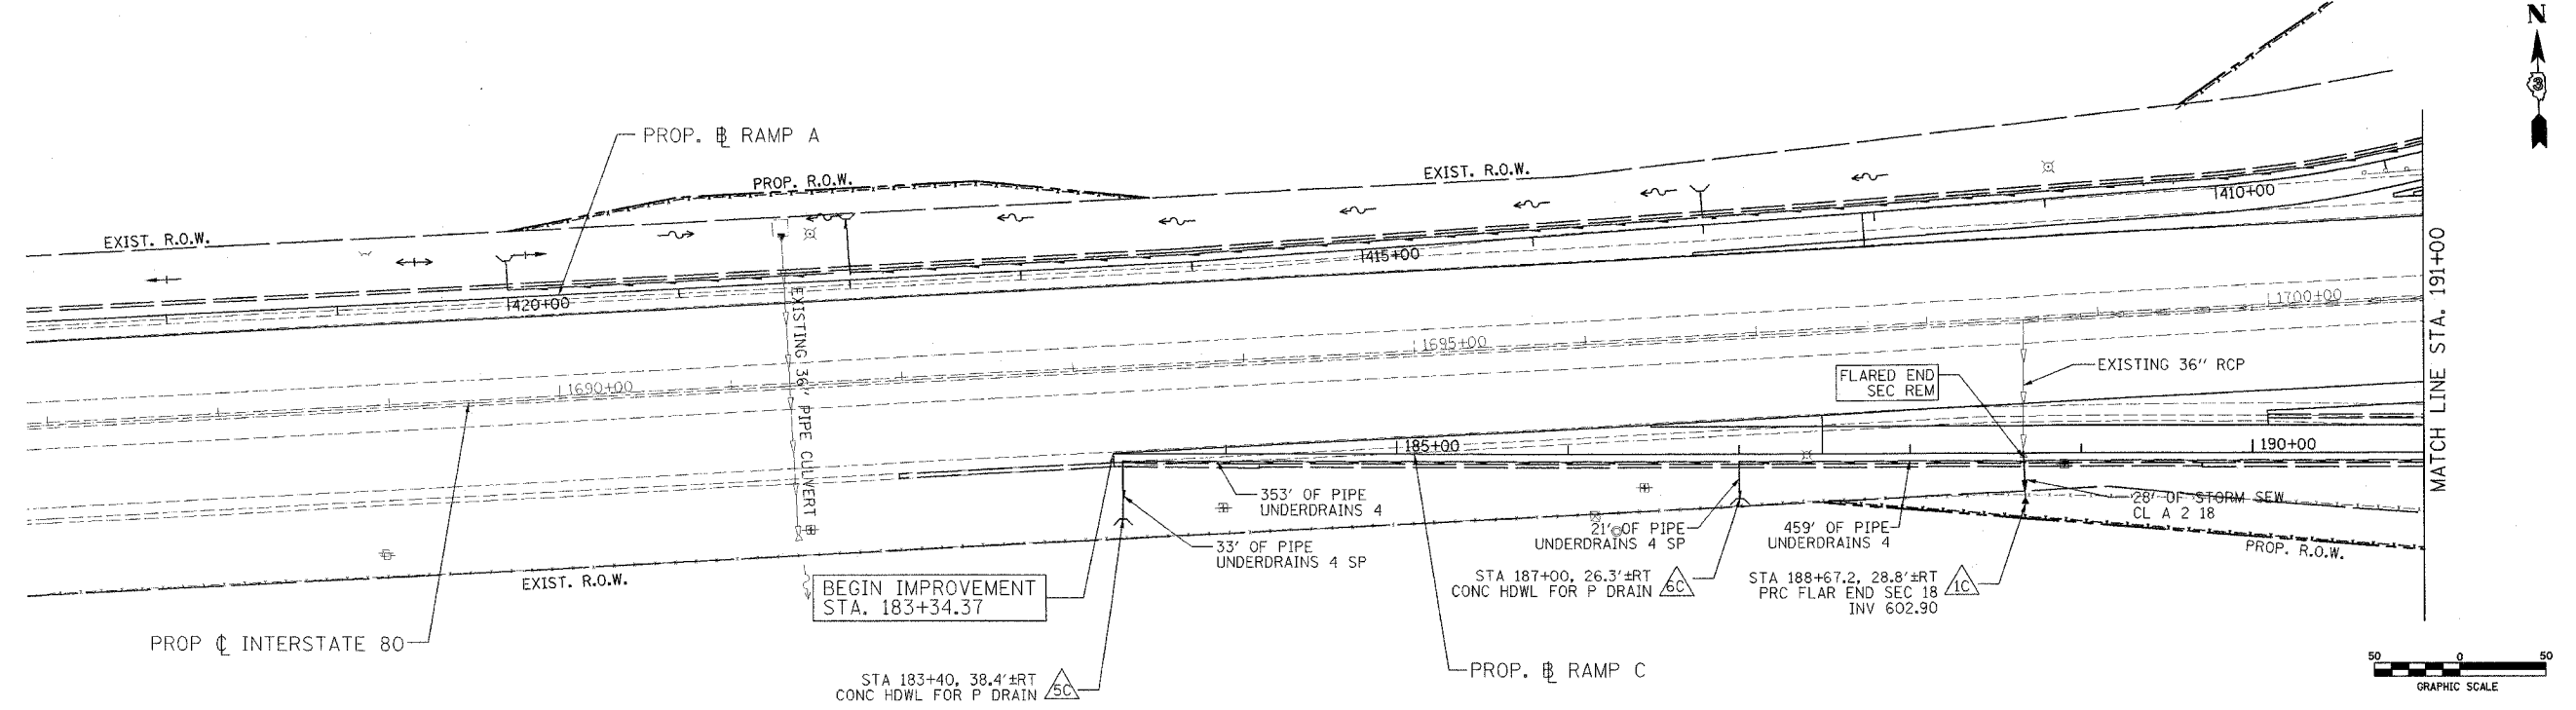

DATE	BY
DATE	BY

DATE	BY
DATE	BY

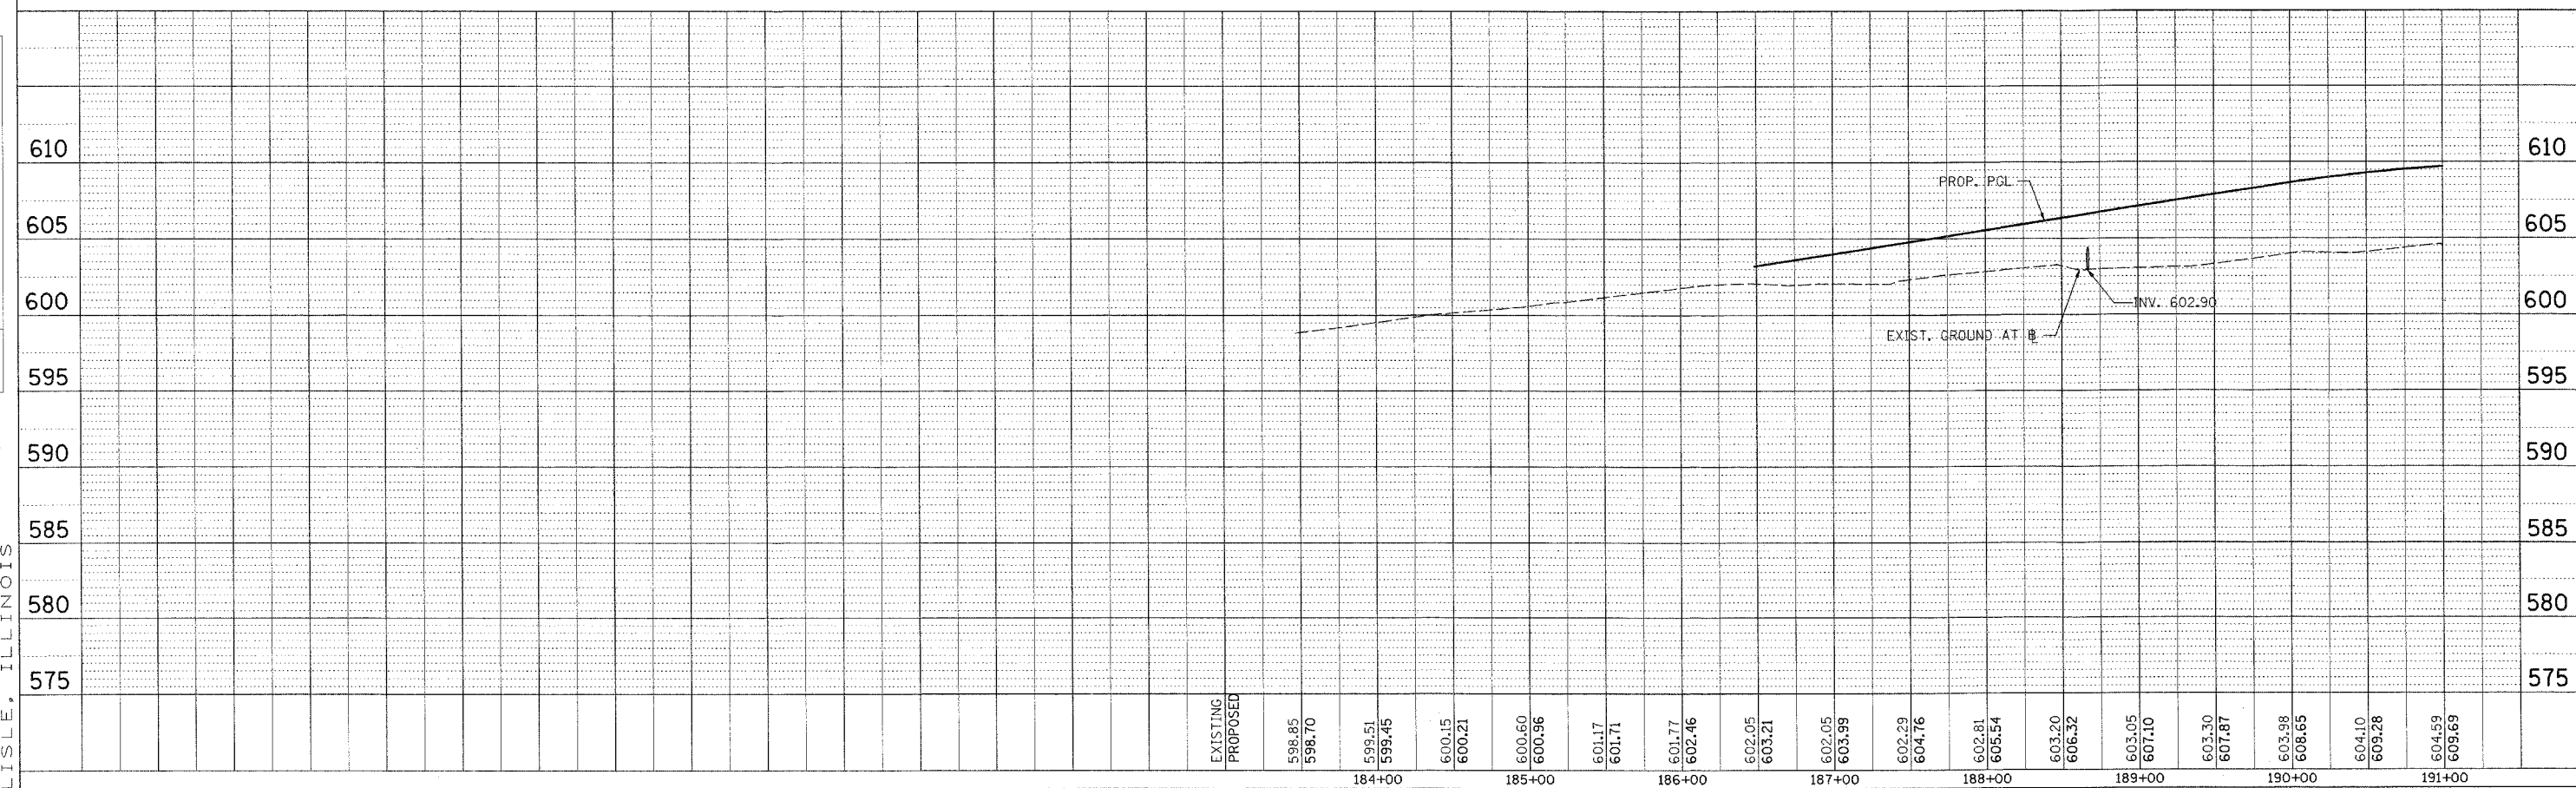

**PATRICK**  
ENGINEERING INC.  
LISLE, ILLINOIS