


F.A.I. RTE.	SECTION	COUNTY	TOTAL SHEETS	SHEET NO.
80	(32, 47-4)K	RENDALL/GRUNDY	243	107
STA.		TO STA.		
FED. ROAD DIST. NO.		ILLINOIS FED. AID PROJECT		
CONTRACT NO. 66294				

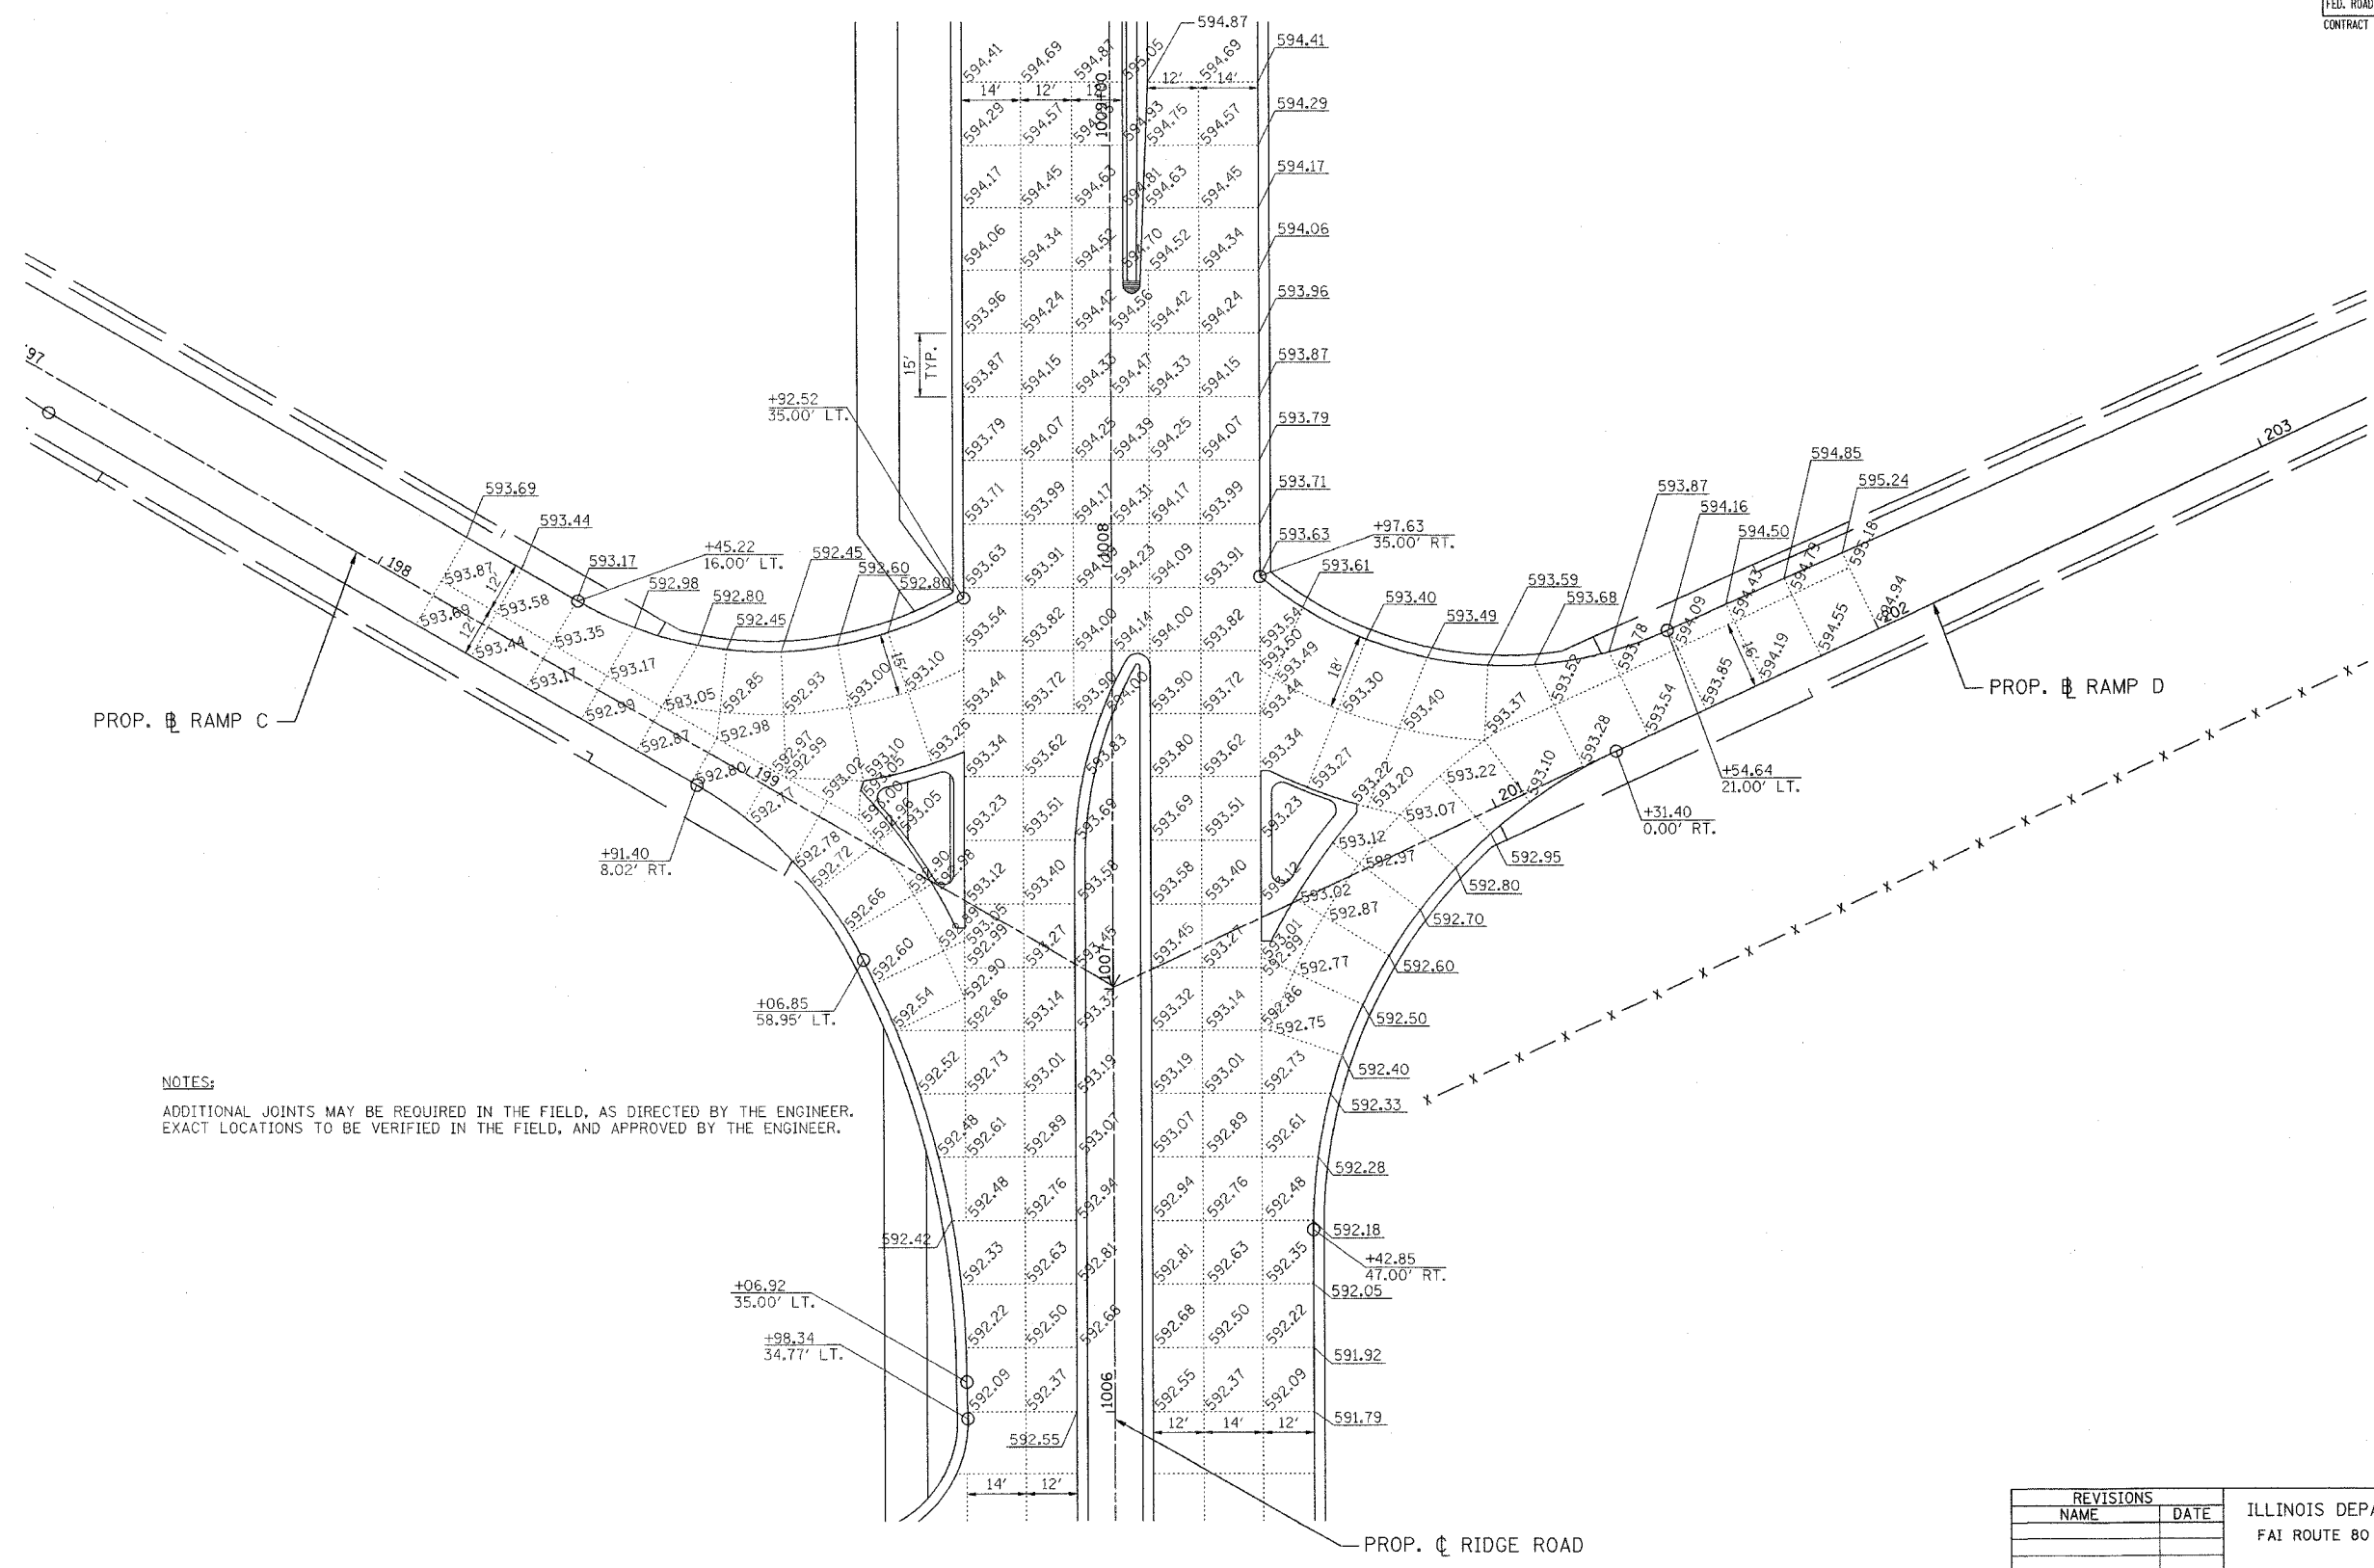

REVISIONS	
NAME	DATE

ILLINOIS DEPARTMENT OF TRANSPORTATION
 FAI ROUTE 80 (I-80 AT MINOOKA INTERCHANGE)
 PAVEMENT JOINT & ELEVATION PLAN
 SCALE: 1:20
 DATE: 2/10/06
 DRAWN BY: TCK
 CHECKED BY: JJC

