
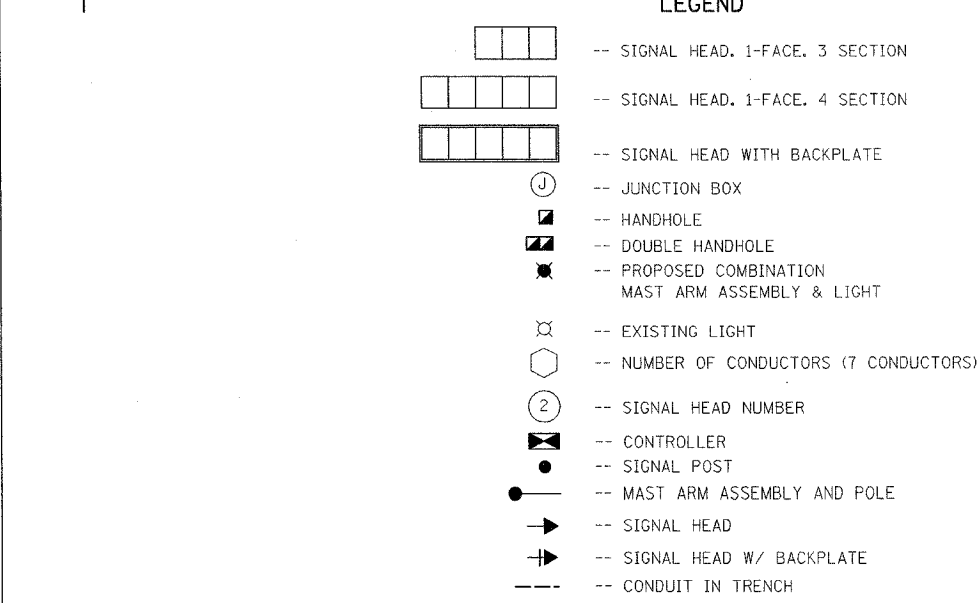


F.A.I. RTE.	SECTION	COUNTY	TOTAL SHEETS	SHEET NO.
80	(32, 47-4)K	KENDALL/GRUNDY	243	125
STA.	TO STA.			
FED. ROAD DIST. NO.	ILLINOIS FED. AID PROJECT			
CONTRACT NO. 66294				

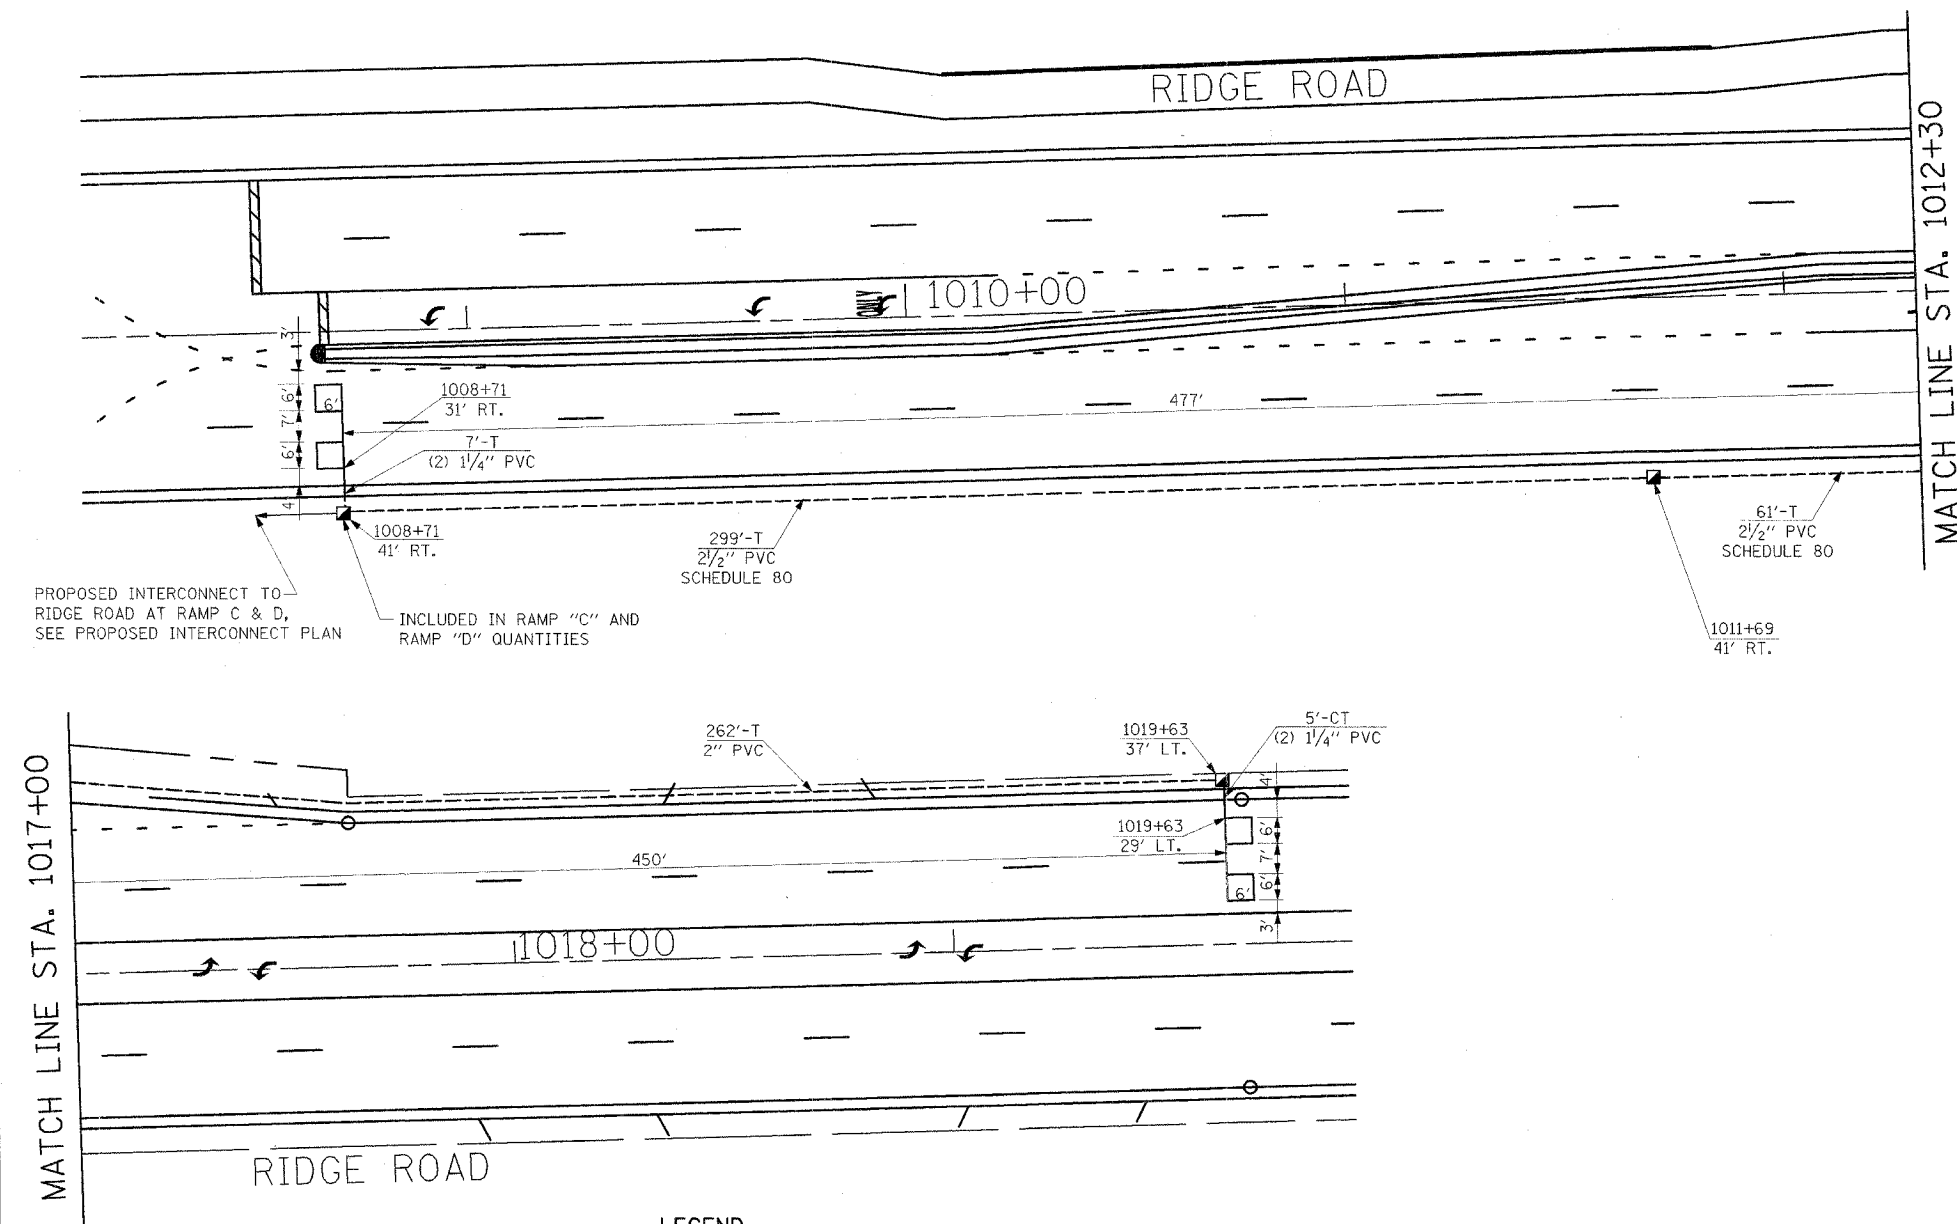


LEGEND

- SIGNAL HEAD, 1-FACE, 3 SECTION
- SIGNAL HEAD, 1-FACE, 4 SECTION
- SIGNAL HEAD WITH BACKPLATE
- JUNCTION BOX
- HANDHOLE
- DOUBLE HANDHOLE
- PROPOSED COMBINATION MAST ARM ASSEMBLY & LIGHT
- EXISTING LIGHT
- NUMBER OF CONDUCTORS (7 CONDUCTORS)
- SIGNAL HEAD NUMBER
- CONTROLLER
- SIGNAL POST
- MAST ARM ASSEMBLY AND POLE
- SIGNAL HEAD
- SIGNAL HEAD W/ BACKPLATE
- CONDUIT IN TRENCH

MATCH LINE STA. 1012+30

MATCH LINE STA. 1017+00

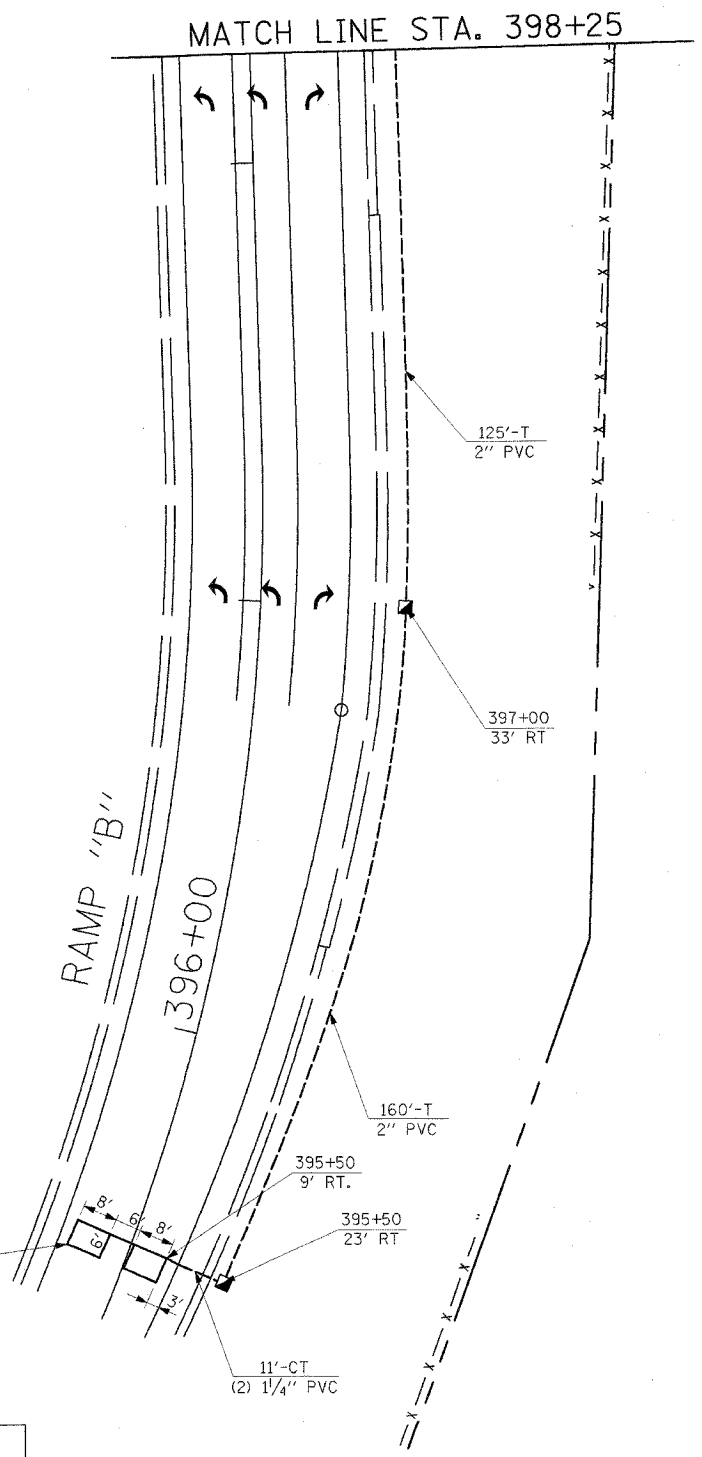

THE CONTROLLER SHALL TRIGGER THE RAMP TO GO GREEN IF THE VEHICLES ARE BACKED UP

THE TRAFFIC SIGNAL CONTROL EQUIPMENT FOR THIS PROJECT SHALL BE "ECONOLITE" TO MATCH THE EXISTING TRAFFIC SIGNAL CONTROLLER IN THE VILLAGE OF MINOOKA.

REVISIONS	
NAME	DATE

ILLINOIS DEPARTMENT OF TRANSPORTATION
FAI ROUTE 80 (I-80 AT MINOOKA INTERCHANGE)

**TRAFFIC SIGNAL INSTALLATION
RIDGE ROAD AT RAMPS "A" AND "B"
(SHEET 2 OF 2)**

SCALE: 1"=20'
DATE: 2/10/06

DRAWN BY: SA/KGP
CHECKED BY: PKG

GANDHI AND ASSOCIATES, INC.
ENGINEERS AND PLANNERS
6035 N. NORTHWEST HIGHWAY
SUITE 306
CHICAGO, ILLINOIS 60631 TEL: (773) 774-5980