


F.A.I. SECTION	COUNTY	TOTAL SHEETS	SHEET NO.
80 (32, 47-4)K	KENDALL/GROUNDT	243	141
STA.	TO STA.		
FED. ROAD DIST. NO. ILLINOIS FED. AID PROJECT			
CONTRACT NO. 66294			

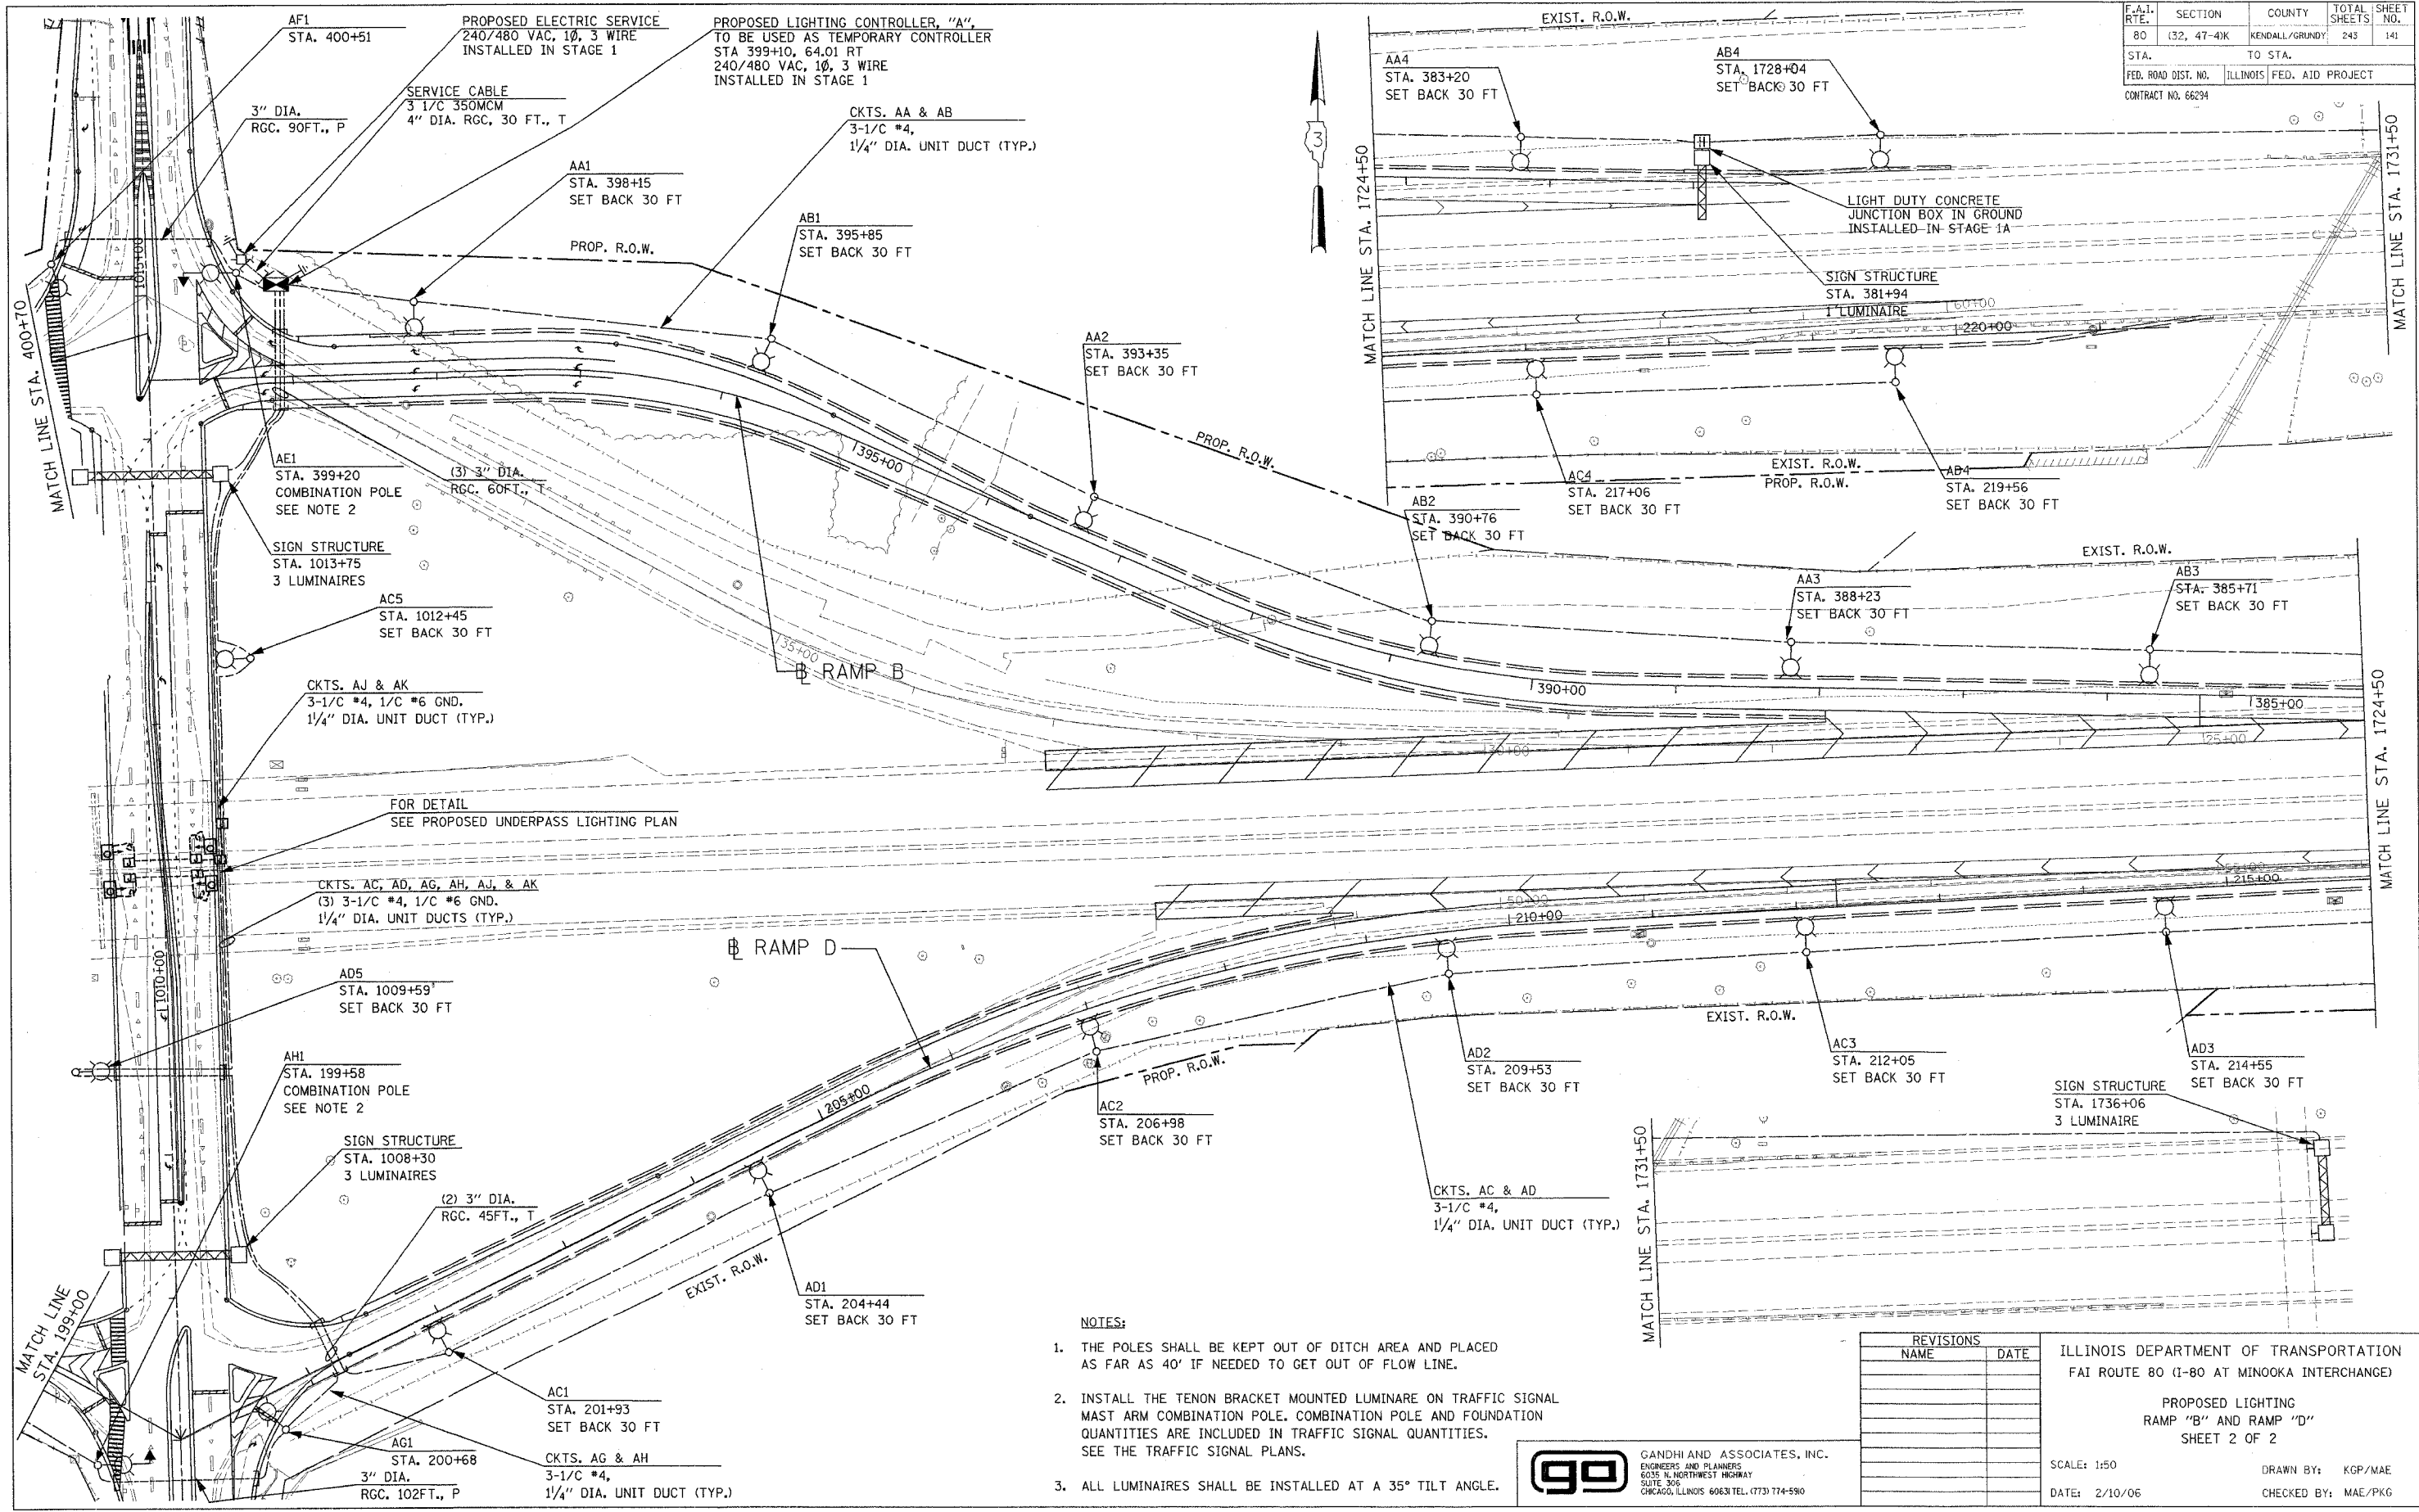

- NOTES:
1. THE POLES SHALL BE KEPT OUT OF DITCH AREA AND PLACED AS FAR AS 40' IF NEEDED TO GET OUT OF FLOW LINE.
 2. INSTALL THE TENON BRACKET MOUNTED LUMINAIRE ON TRAFFIC SIGNAL MAST ARM COMBINATION POLE. COMBINATION POLE AND FOUNDATION QUANTITIES ARE INCLUDED IN TRAFFIC SIGNAL QUANTITIES. SEE THE TRAFFIC SIGNAL PLANS.
 3. ALL LUMINAIRES SHALL BE INSTALLED AT A 35° TILT ANGLE.

REVISIONS	
NAME	DATE

ILLINOIS DEPARTMENT OF TRANSPORTATION
 FAI ROUTE 80 (I-80 AT MINOOKA INTERCHANGE)
 PROPOSED LIGHTING
 RAMP "B" AND RAMP "D"
 SHEET 2 OF 2

SCALE: 1:50
 DATE: 2/10/06

DRAWN BY: KGP/MAE
 CHECKED BY: MAE/PKG

GO GANDHI AND ASSOCIATES, INC.
 ENGINEERS AND PLANNERS
 6035 N. NORTHWEST HIGHWAY
 SUITE 306
 CHICAGO, ILLINOIS 60631 TEL. (773) 774-5900

PATRICK
 ENGINEERING INC.
 LISLE, ILLINOIS