


F.A.I. RTE.	SECTION	COUNTY	TOTAL SHEETS	SHEET NO.
80	132, 47-4K	GRUNDY	243	199
STA.		TO STA.		
FED. ROAD DIST. NO.		ILLINOIS	FED. AID PROJECT	
CONTRACT NO. 66294				

BY	DATE
FIN.	
SURVEY	
NOTE BOOK	
AREAS CHECKED	

BY	DATE
ORIGINAL	
SURVEY	
NOTE BOOK	
AREAS CHECKED	

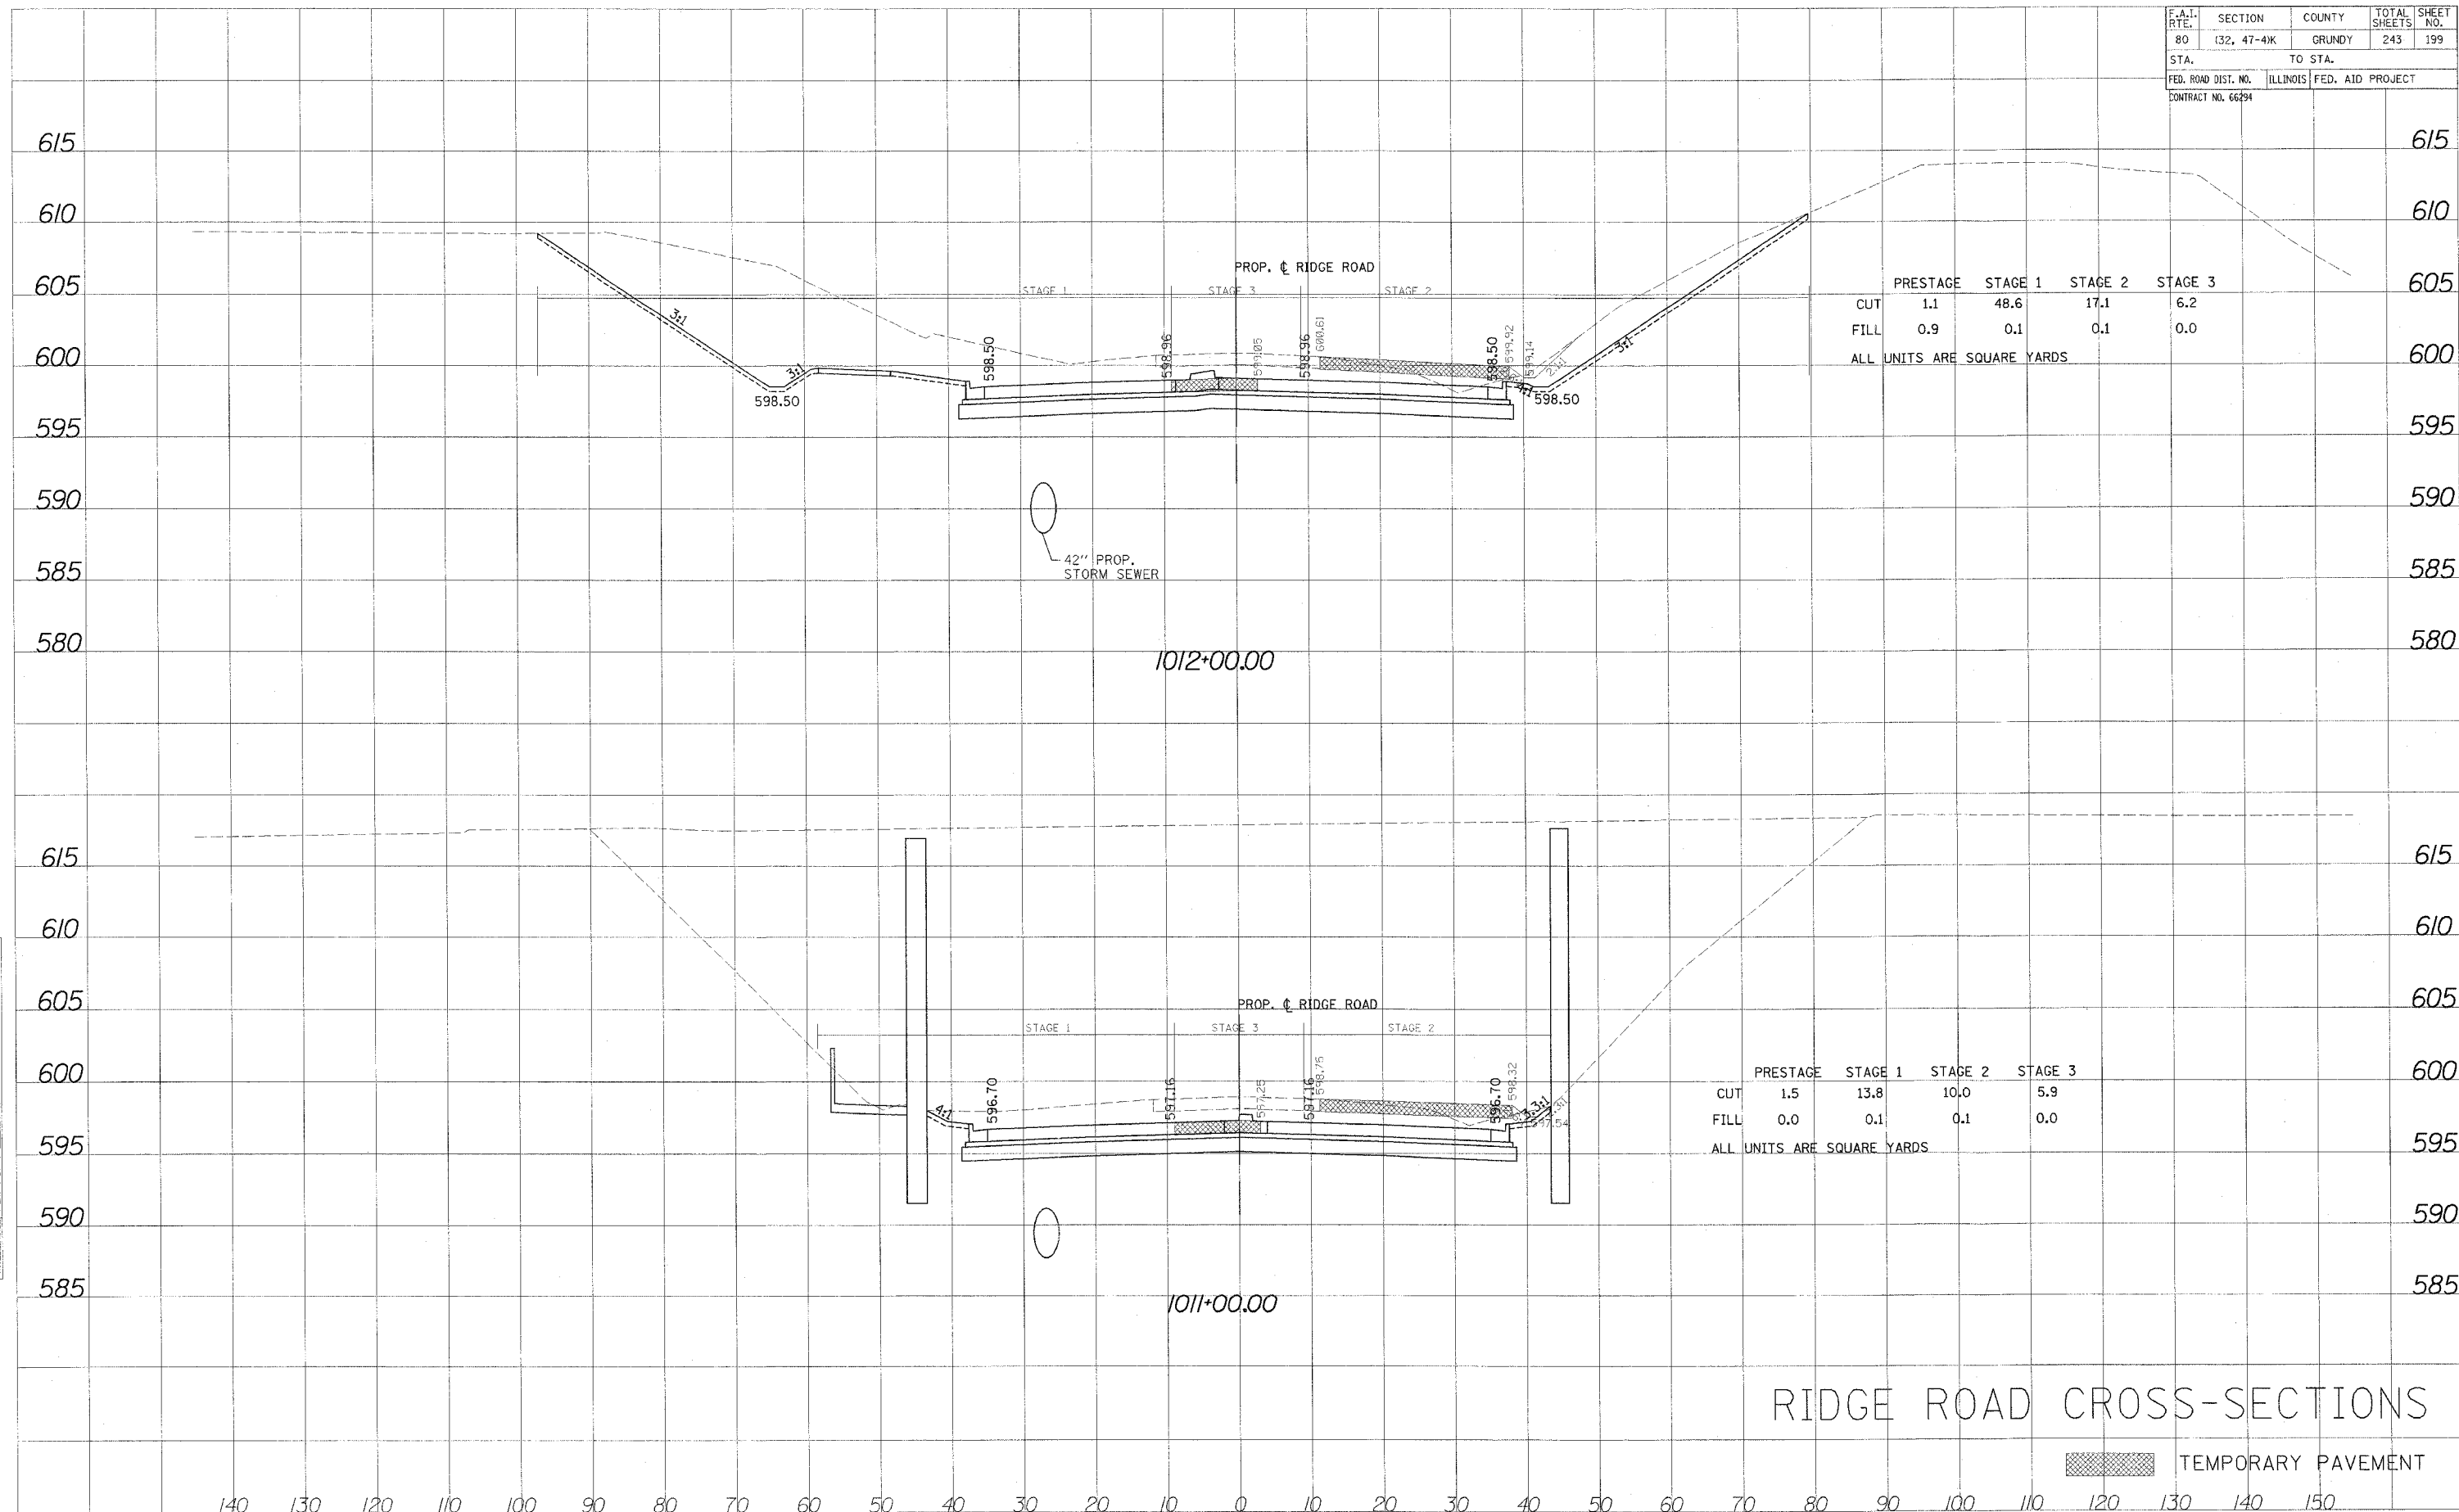

	PRESTAGE	STAGE 1	STAGE 2	STAGE 3
CUT	1.1	48.6	17.1	6.2
FILL	0.9	0.1	0.1	0.0
ALL UNITS ARE SQUARE YARDS				

	PRESTAGE	STAGE 1	STAGE 2	STAGE 3
CUT	1.5	13.8	10.0	5.9
FILL	0.0	0.1	0.1	0.0
ALL UNITS ARE SQUARE YARDS				

RIDGE ROAD CROSS-SECTIONS

TEMPORARY PAVEMENT