


F.A.I. RTE.	SECTION	COUNTY	TOTAL SHEETS	SHEET NO.
80	(32, 47-4)K	GRUNDY	243	201
STA.		TO STA.		
FED. ROAD DIST. NO.		ILLINOIS	FED. AID PROJECT	
CONTRACT NO. 66294				

FINAL SURVEY	DATE
SURVEYS PLOTTED	
NOTE BOOK	
AREAS CHECKED	

ORIGINAL SURVEY	DATE
SURVEYS PLOTTED	
NOTE BOOK	
AREAS CHECKED	

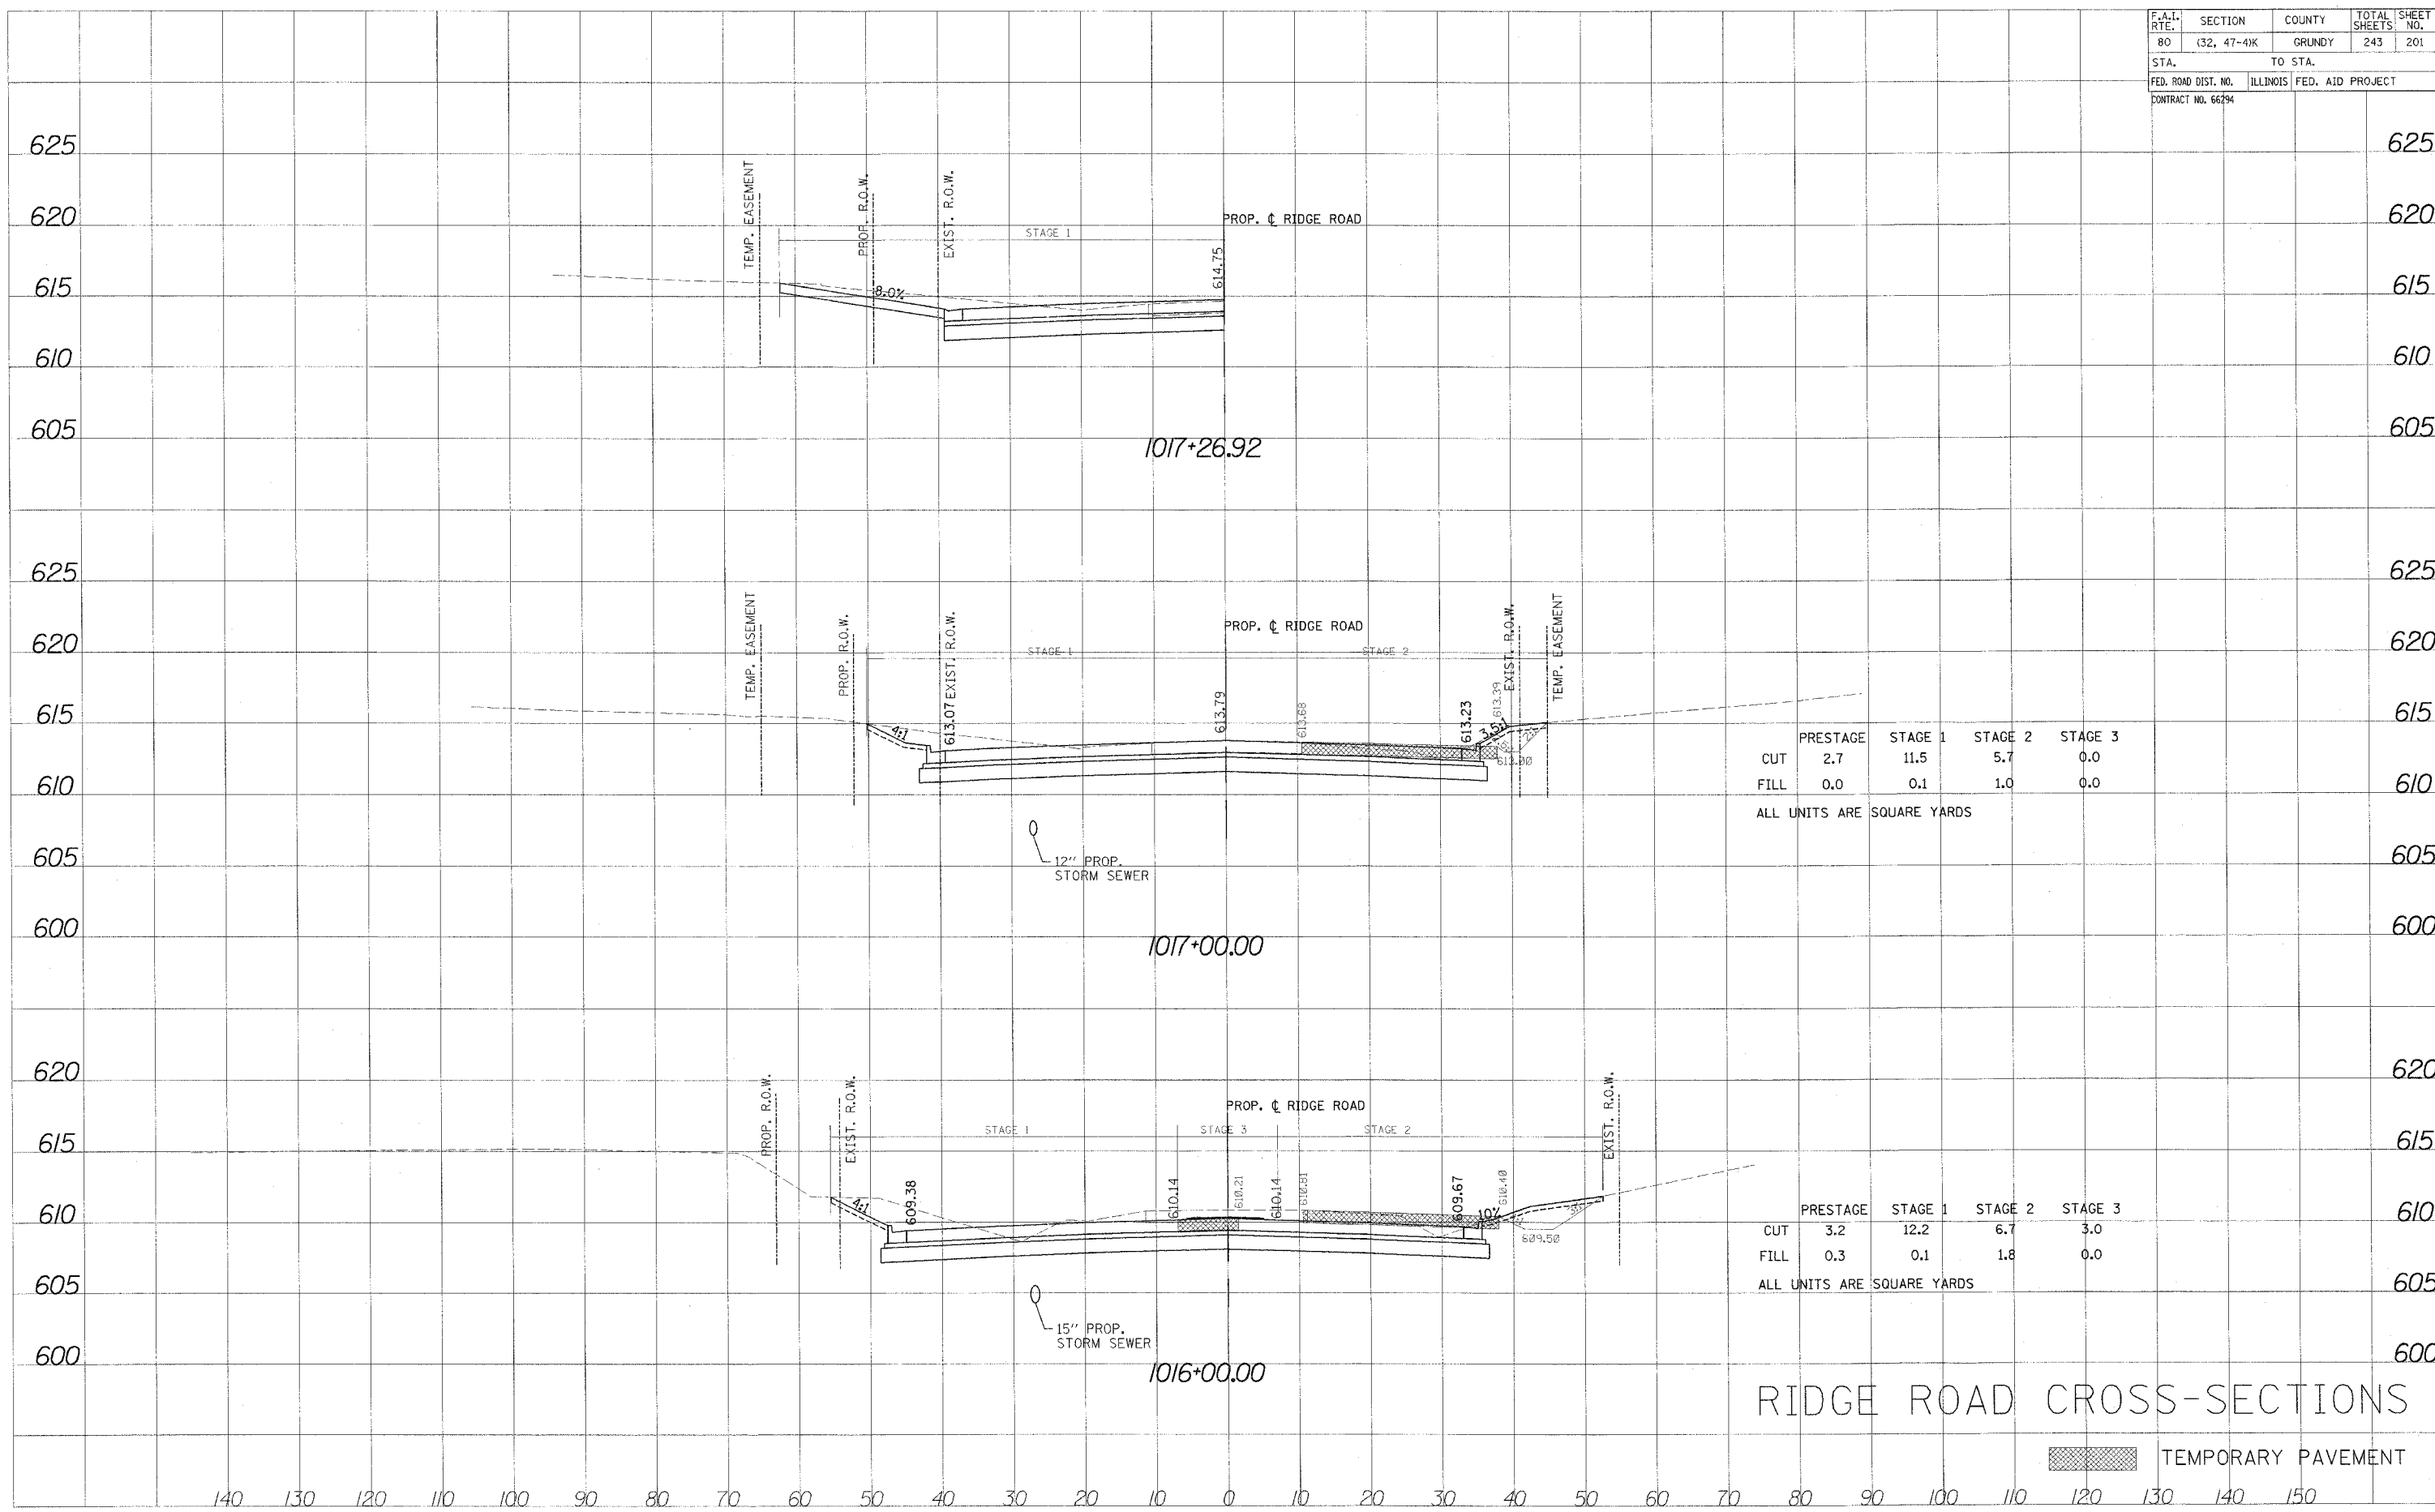

RIDGE ROAD CROSS-SECTIONS

TEMPORARY PAVEMENT