


F.A.I. RTE.	SECTION	COUNTY	TOTAL SHEETS	SHEET NO.
80	(32, 47-4K)	GRUNDY	243	207
STA.		TO STA.		
FED. ROAD DIST. NO.		ILLINOIS	FED. AID PROJECT	
CONTRACT NO. 66294				

FINAL SURVEY	DATE
NOTE BOOK	
NO.	
SURVEYED	DATE
TEMP. AREAS	
CHECKED	

ORIGINAL SURVEY	DATE
NOTE BOOK	
NO.	
SURVEYED	DATE
TEMP. AREAS	
CHECKED	

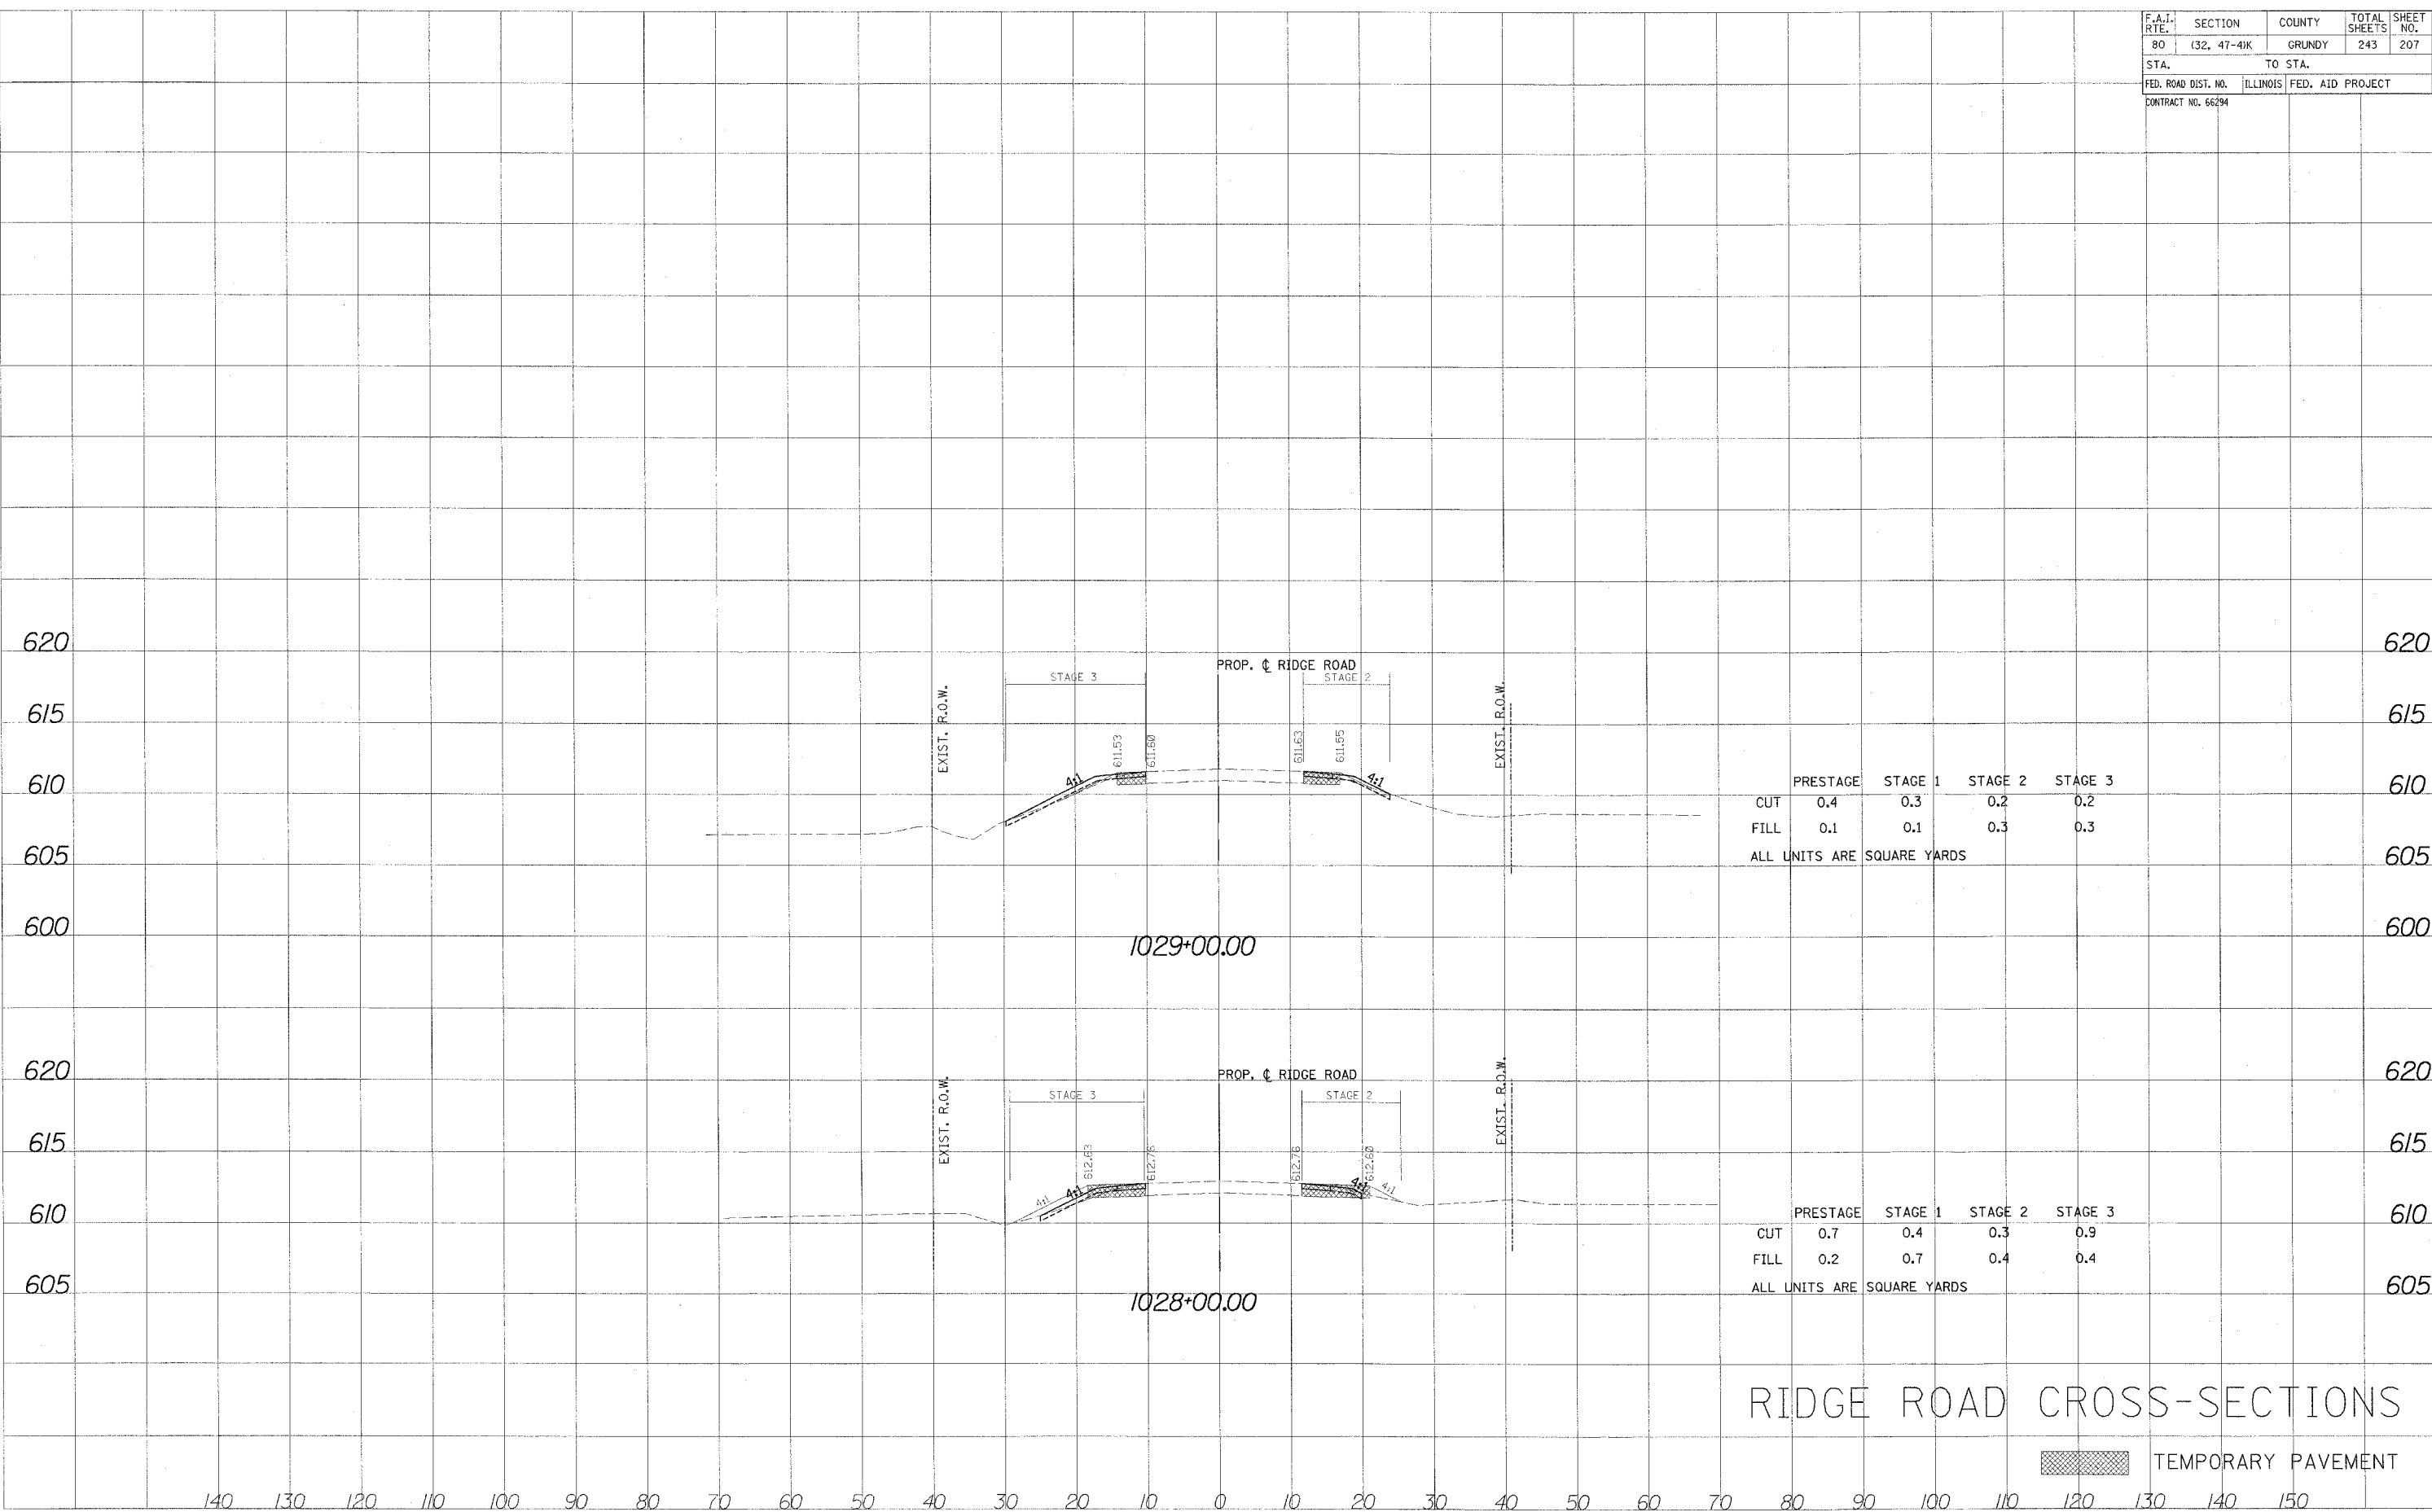

RIDGE ROAD CROSS-SECTIONS

TEMPORARY PAVEMENT

SCALE: 1:10 HORIZ. 1:5 VERT.