


F.A.I. RTE.	SECTION	COUNTY	TOTAL SHEETS	SHEET NO.
80	132, 47-4K	GRUNDY	243	209
STA.		TO STA.		
FED. ROAD DIST. NO.		ILLINOIS	FED. AID PROJECT	
CONTRACT NO. 66294				

FINL	SURVEY	DATE
NOTE BOOK	PLOTTED	BY
AS	TEMPLATE	
CHECKED	AREAS	

ORIGINAL	SURVEY	DATE
NOTE BOOK	PLOTTED	BY
AS	TEMPLATE	
CHECKED	AREAS	

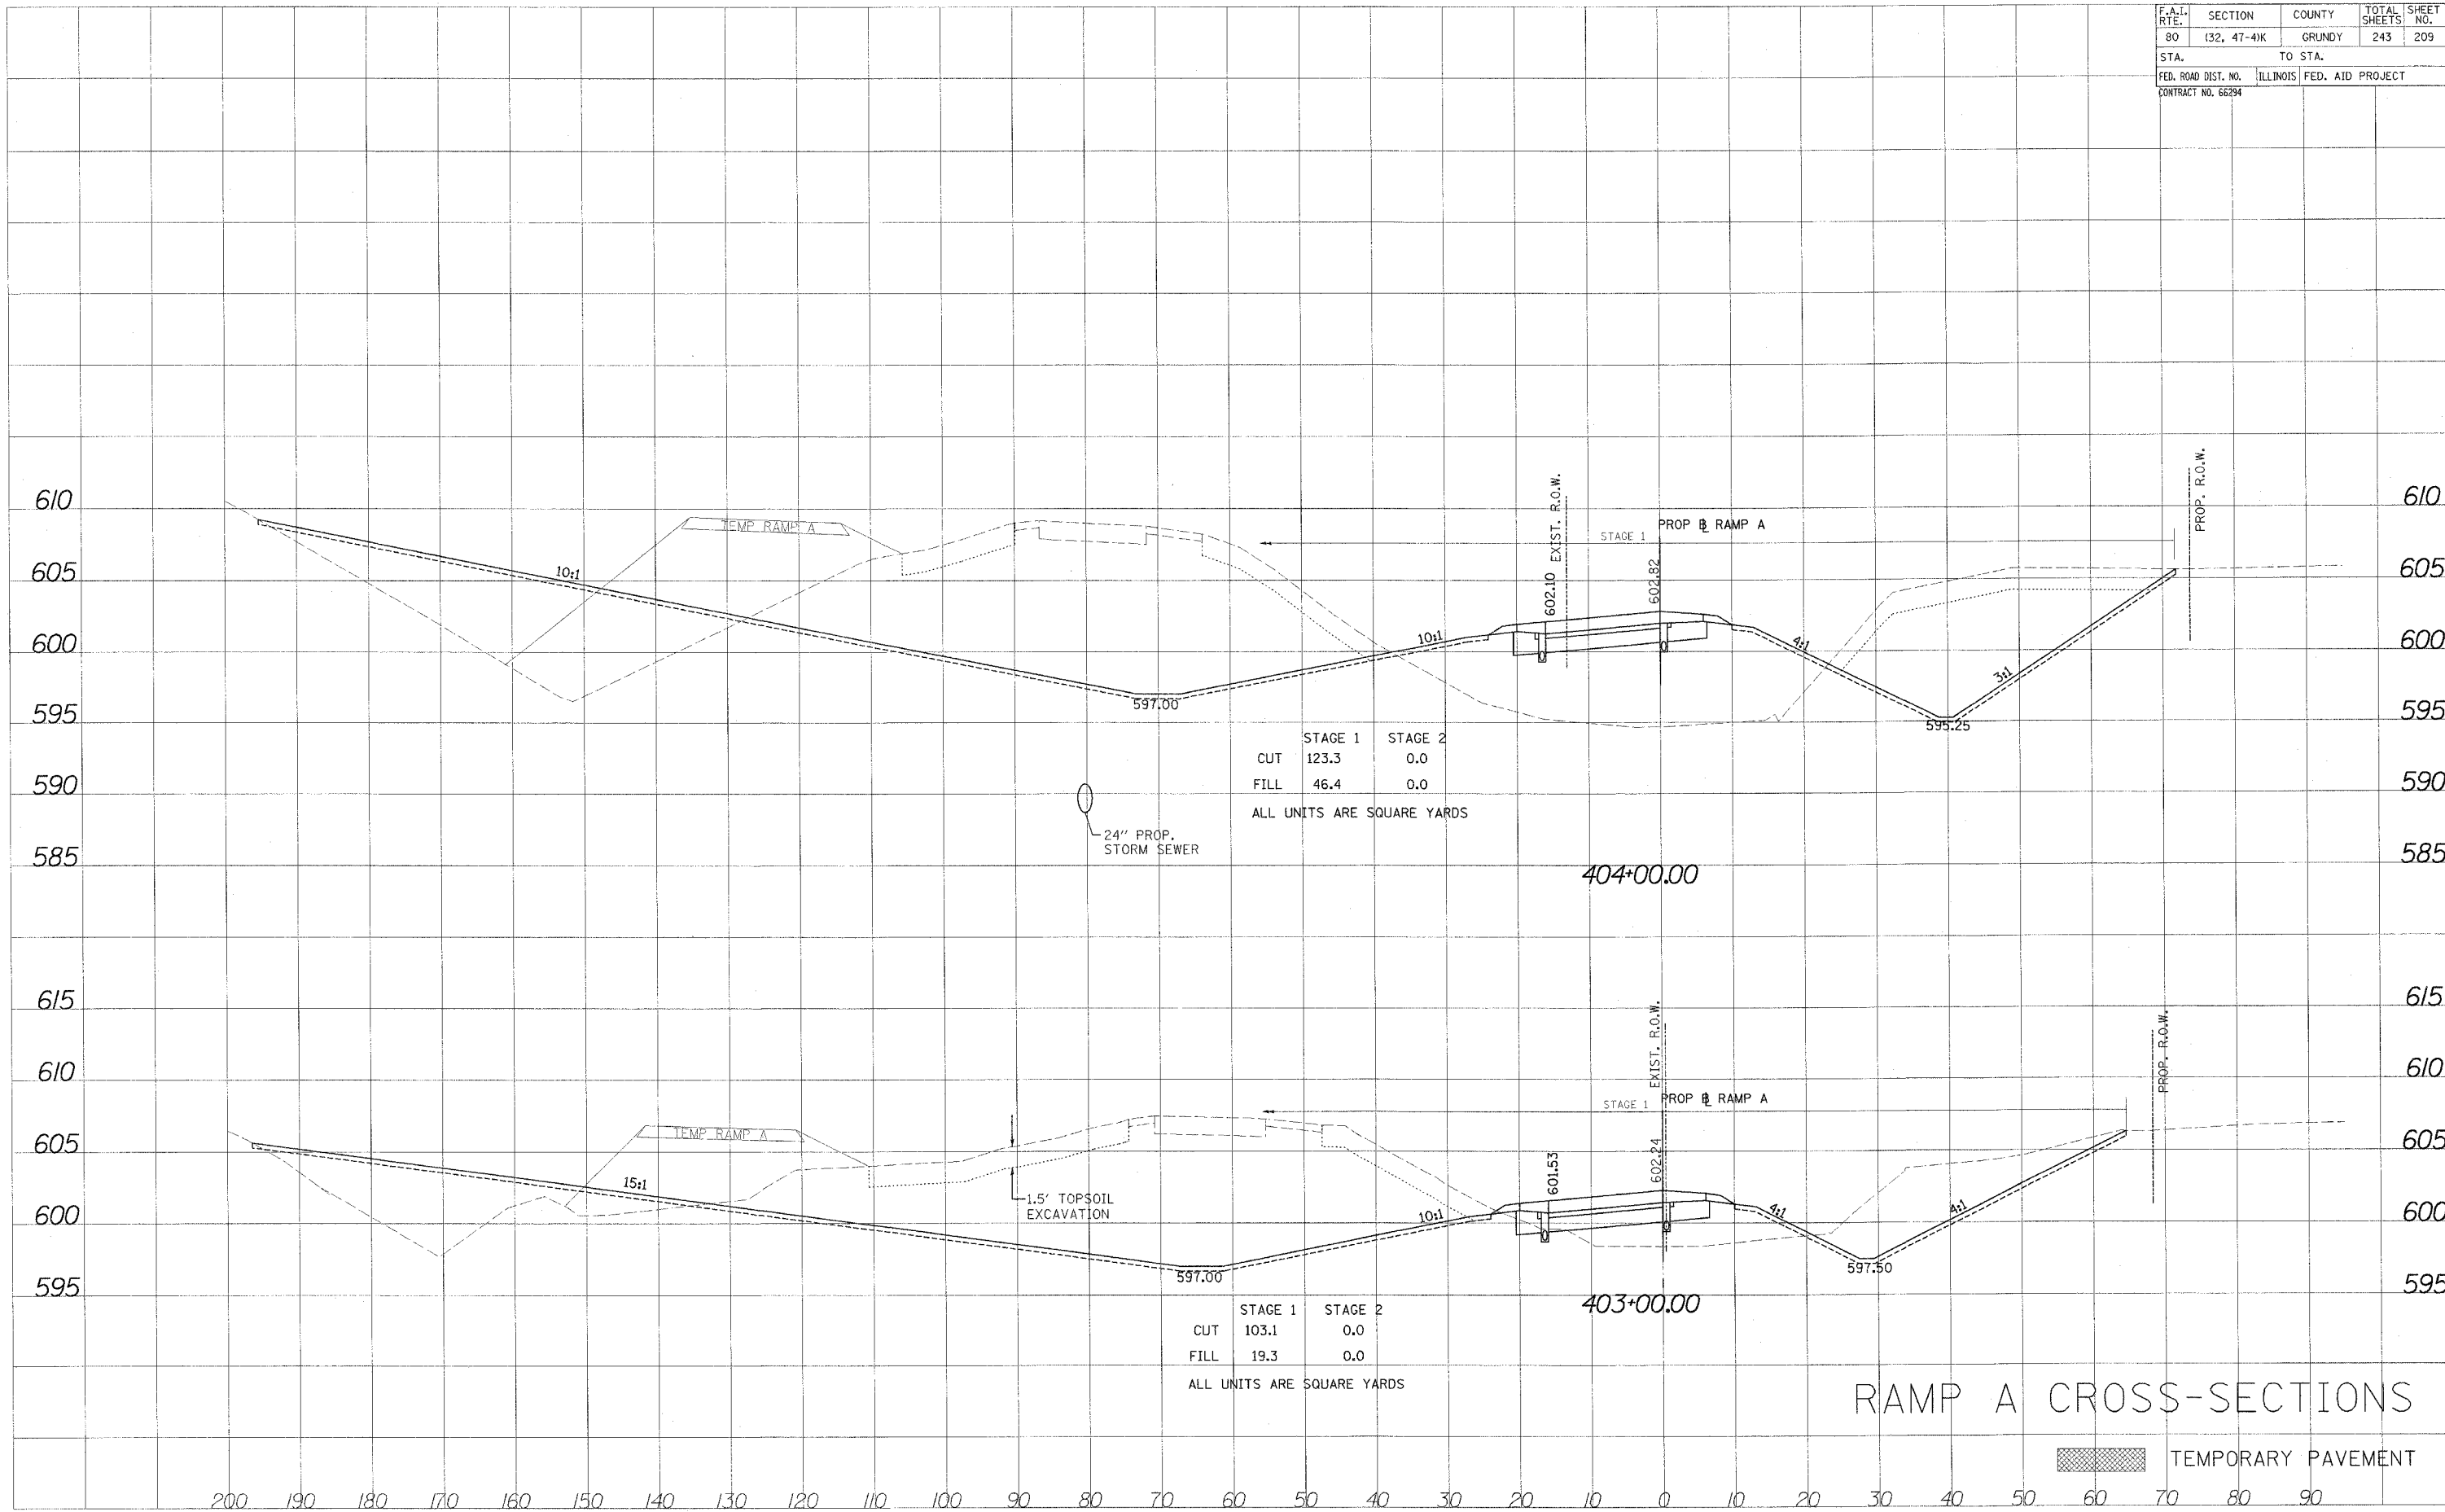

	STAGE 1	STAGE 2
CUT	123.3	0.0
FILL	46.4	0.0

ALL UNITS ARE SQUARE YARDS

	STAGE 1	STAGE 2
CUT	103.1	0.0
FILL	19.3	0.0

ALL UNITS ARE SQUARE YARDS

RAMP A CROSS-SECTIONS

TEMPORARY PAVEMENT

SCALE: 1:10 HORIZ. 1:5 VERT.