

F.A.I. RTE.	SECTION	COUNTY	TOTAL SHEETS	SHEET NO.
80	(32, 47-4)K	GRUNDY	243	214
STA.		TO STA.		
FED. ROAD DIST. NO.		ILLINOIS	FED. AID PROJECT	
CONTRACT NO. 66294				

DATE	BY
FINAL SURVEY	SURVEYED
NOTE BOOK	FLIPPED
	TEMPERATURE
	AREAS CHECKED
	NO.

DATE	BY
ORIGINAL SURVEY	SURVEYED
NOTE BOOK	FLIPPED
	TEMPERATURE
	AREAS CHECKED
	NO.

	STAGE 1	STAGE 2
CUT	5.7	0.0
FILL	1.4	0.0


ALL UNITS ARE SQUARE YARDS

	STAGE 1	STAGE 2
CUT	4.4	0.0
FILL	1.2	0.0

ALL UNITS ARE SQUARE YARDS

	STAGE 1	STAGE 2
CUT	4.8	0.0
FILL	1.5	0.0

ALL UNITS ARE SQUARE YARDS

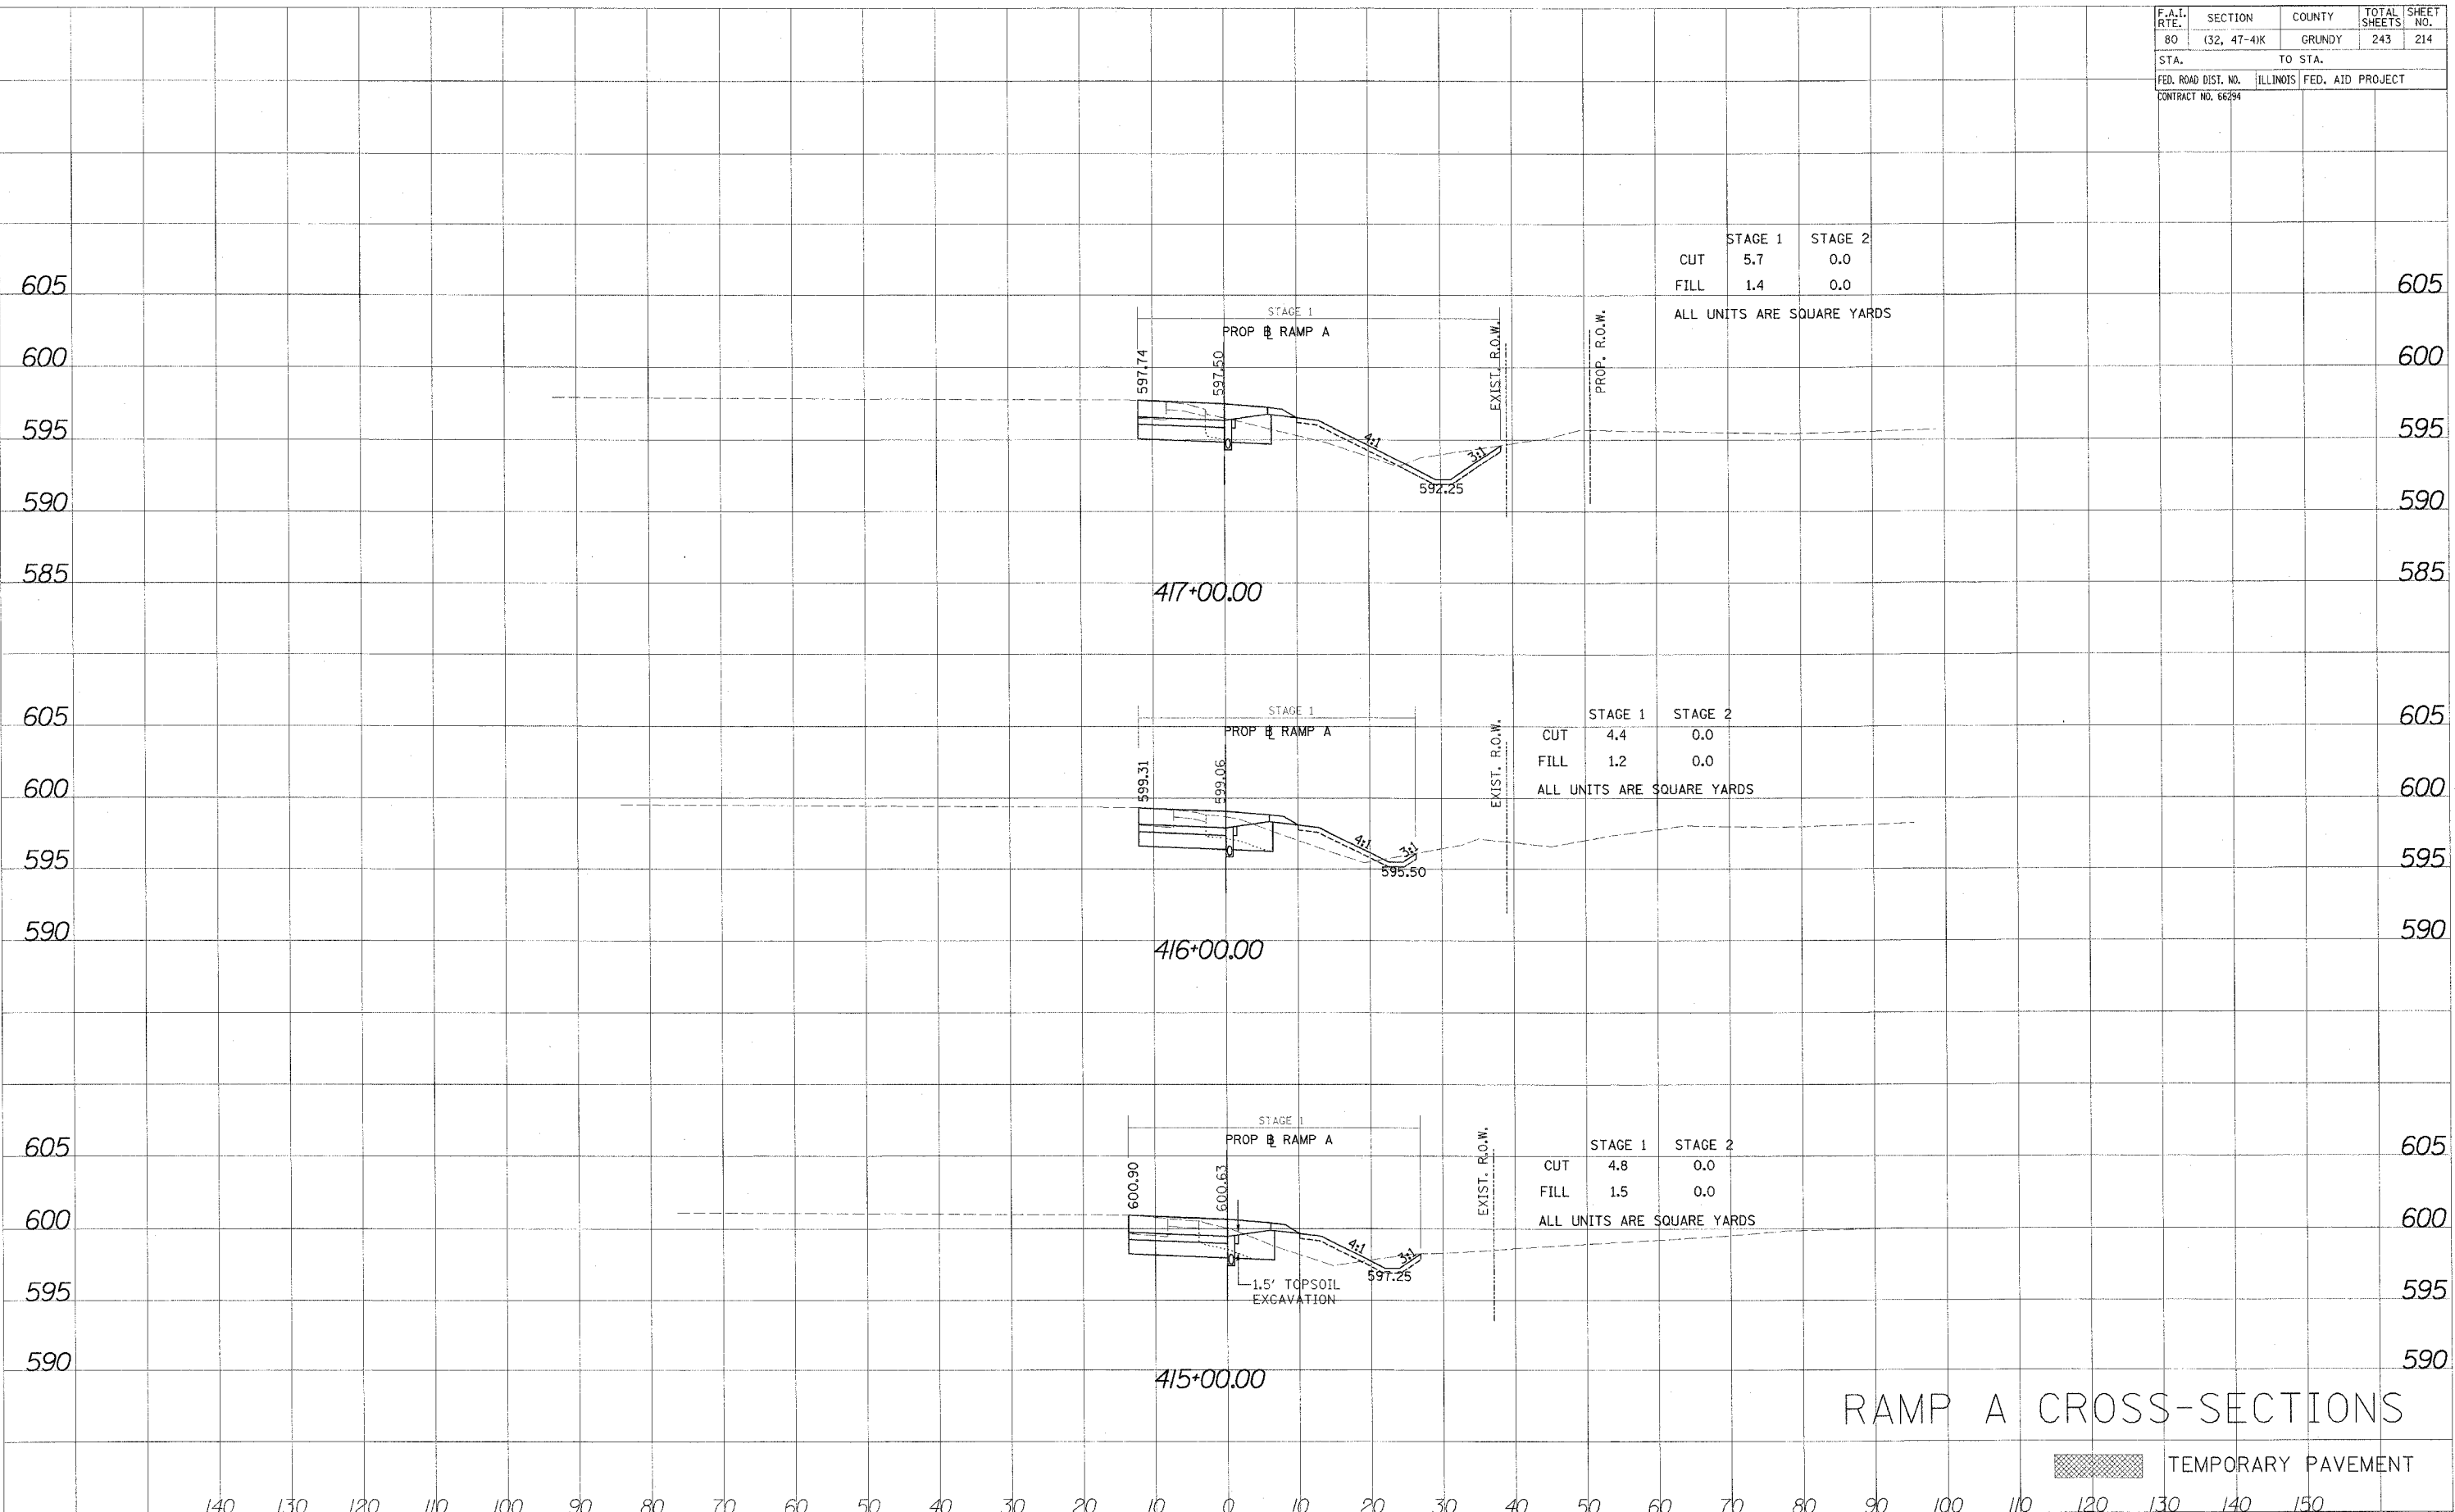

RAMP A CROSS-SECTIONS

TEMPORARY PAVEMENT

SCALE: 1:10 HORIZ. 1:5 VERT.